




HOUSING SCHEME IN GOTA

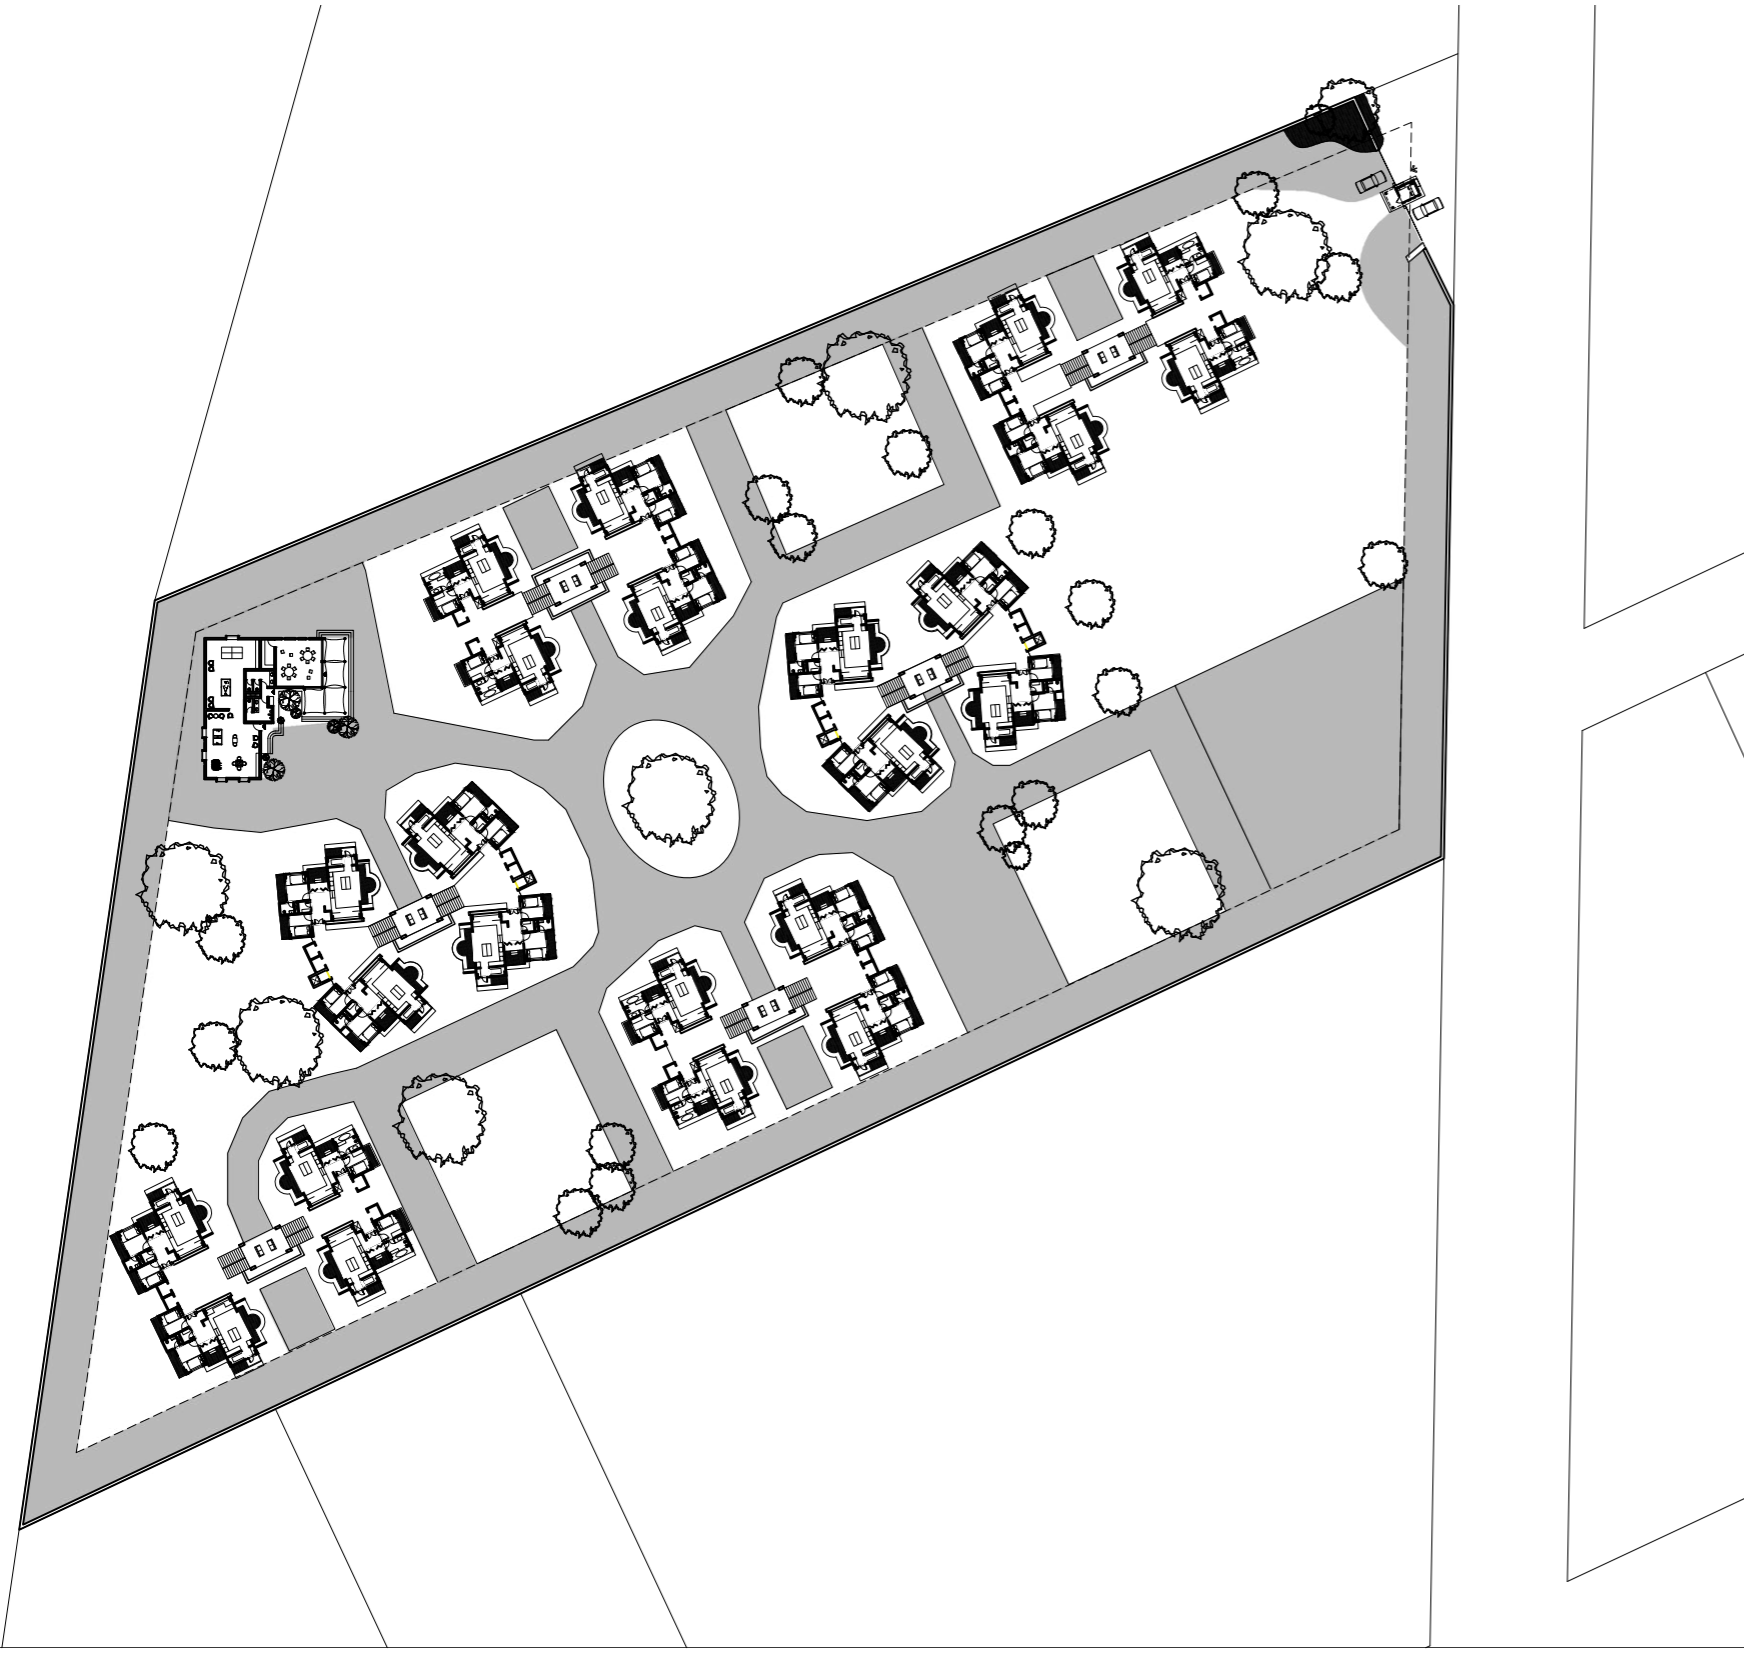



SITE PLAN
SCALE 1:1000

CALCULATIONS


RERA CARPET AREA	BUILT UP AREA	GIVEN FSI- 1.2+0.6=1.8
UNIT A - 74.45m ²	BLOCK A- 511.2m ²	UTILISED FSI- 1.77
+4.42m ² wash	BLOCK B- 577.6m ²	TOTAL BUILT UP- 35271.2
+16.4m ² balcony	TOTAL- 574x14	
UNIT B- 93.45m ²	- 8036m ²	NO. OF UNITS
+4.42 wash		UNIT A- 106
+20.52 balcony		UNIT B- 201
		TOTAL- 307

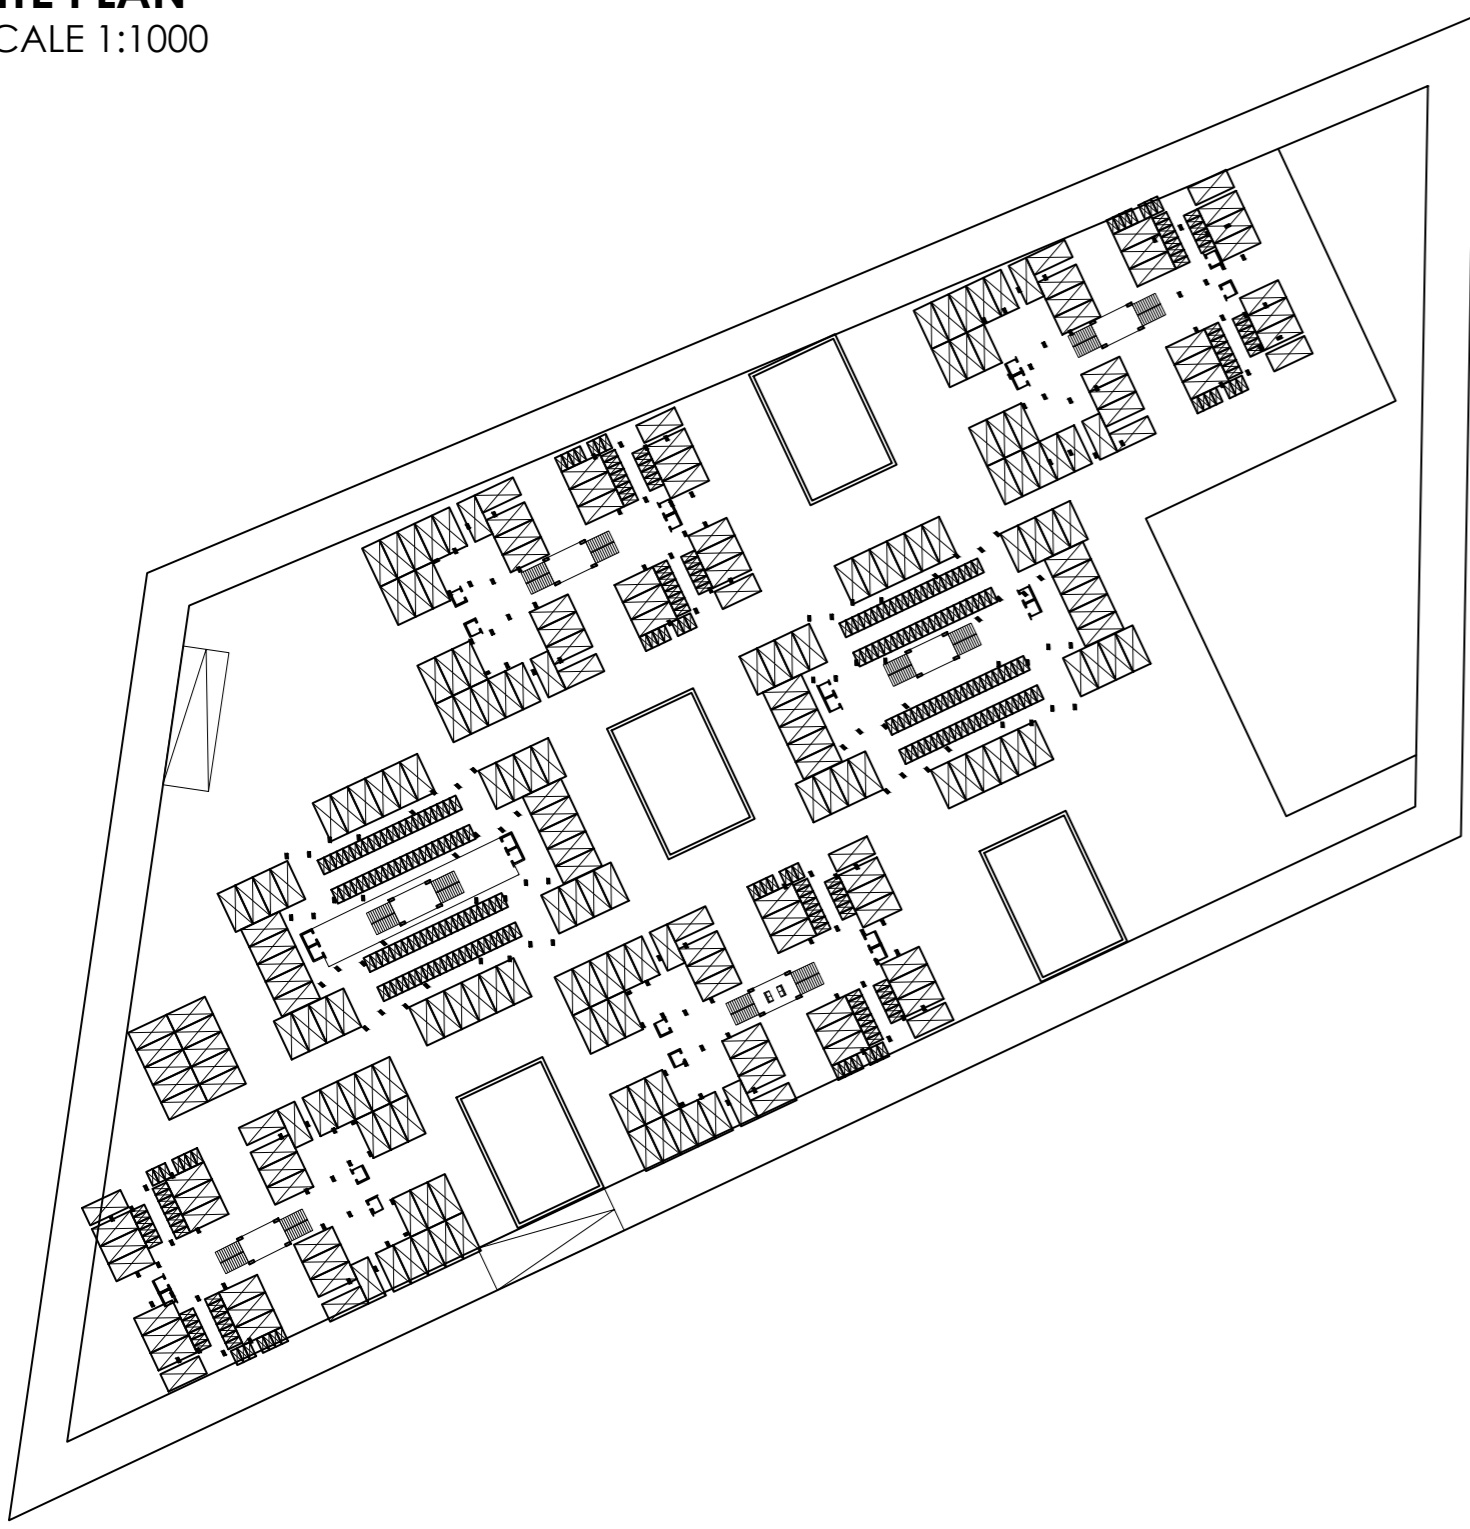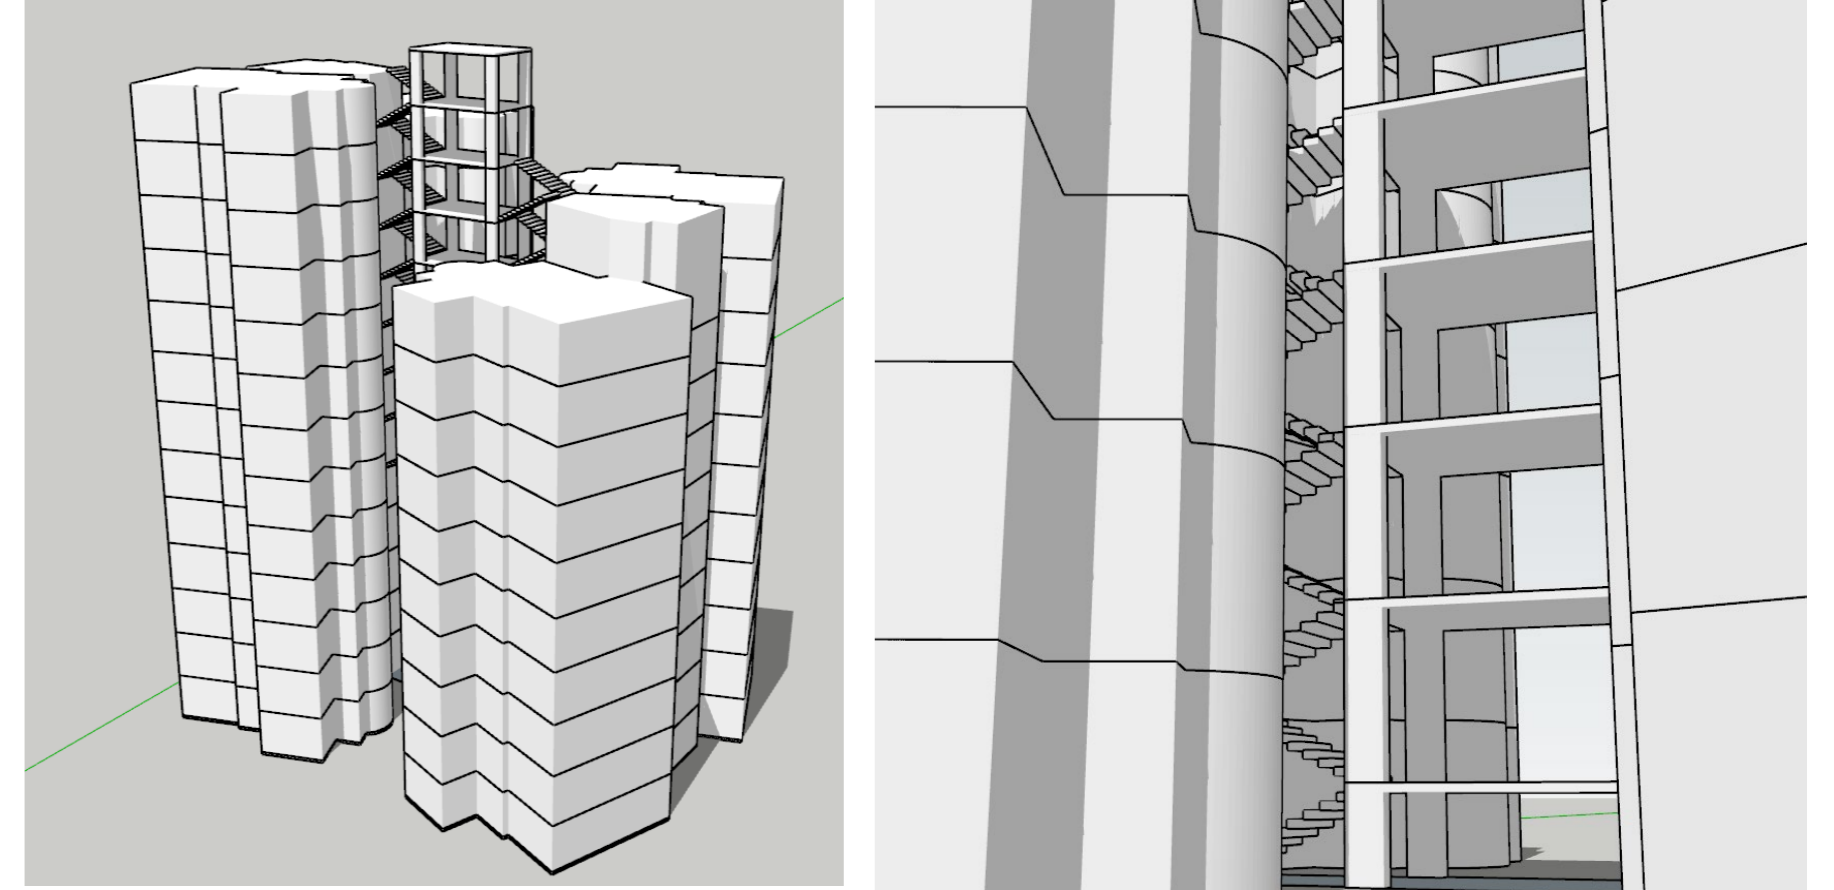


PARKING LAYOUT
SCALE 1:500

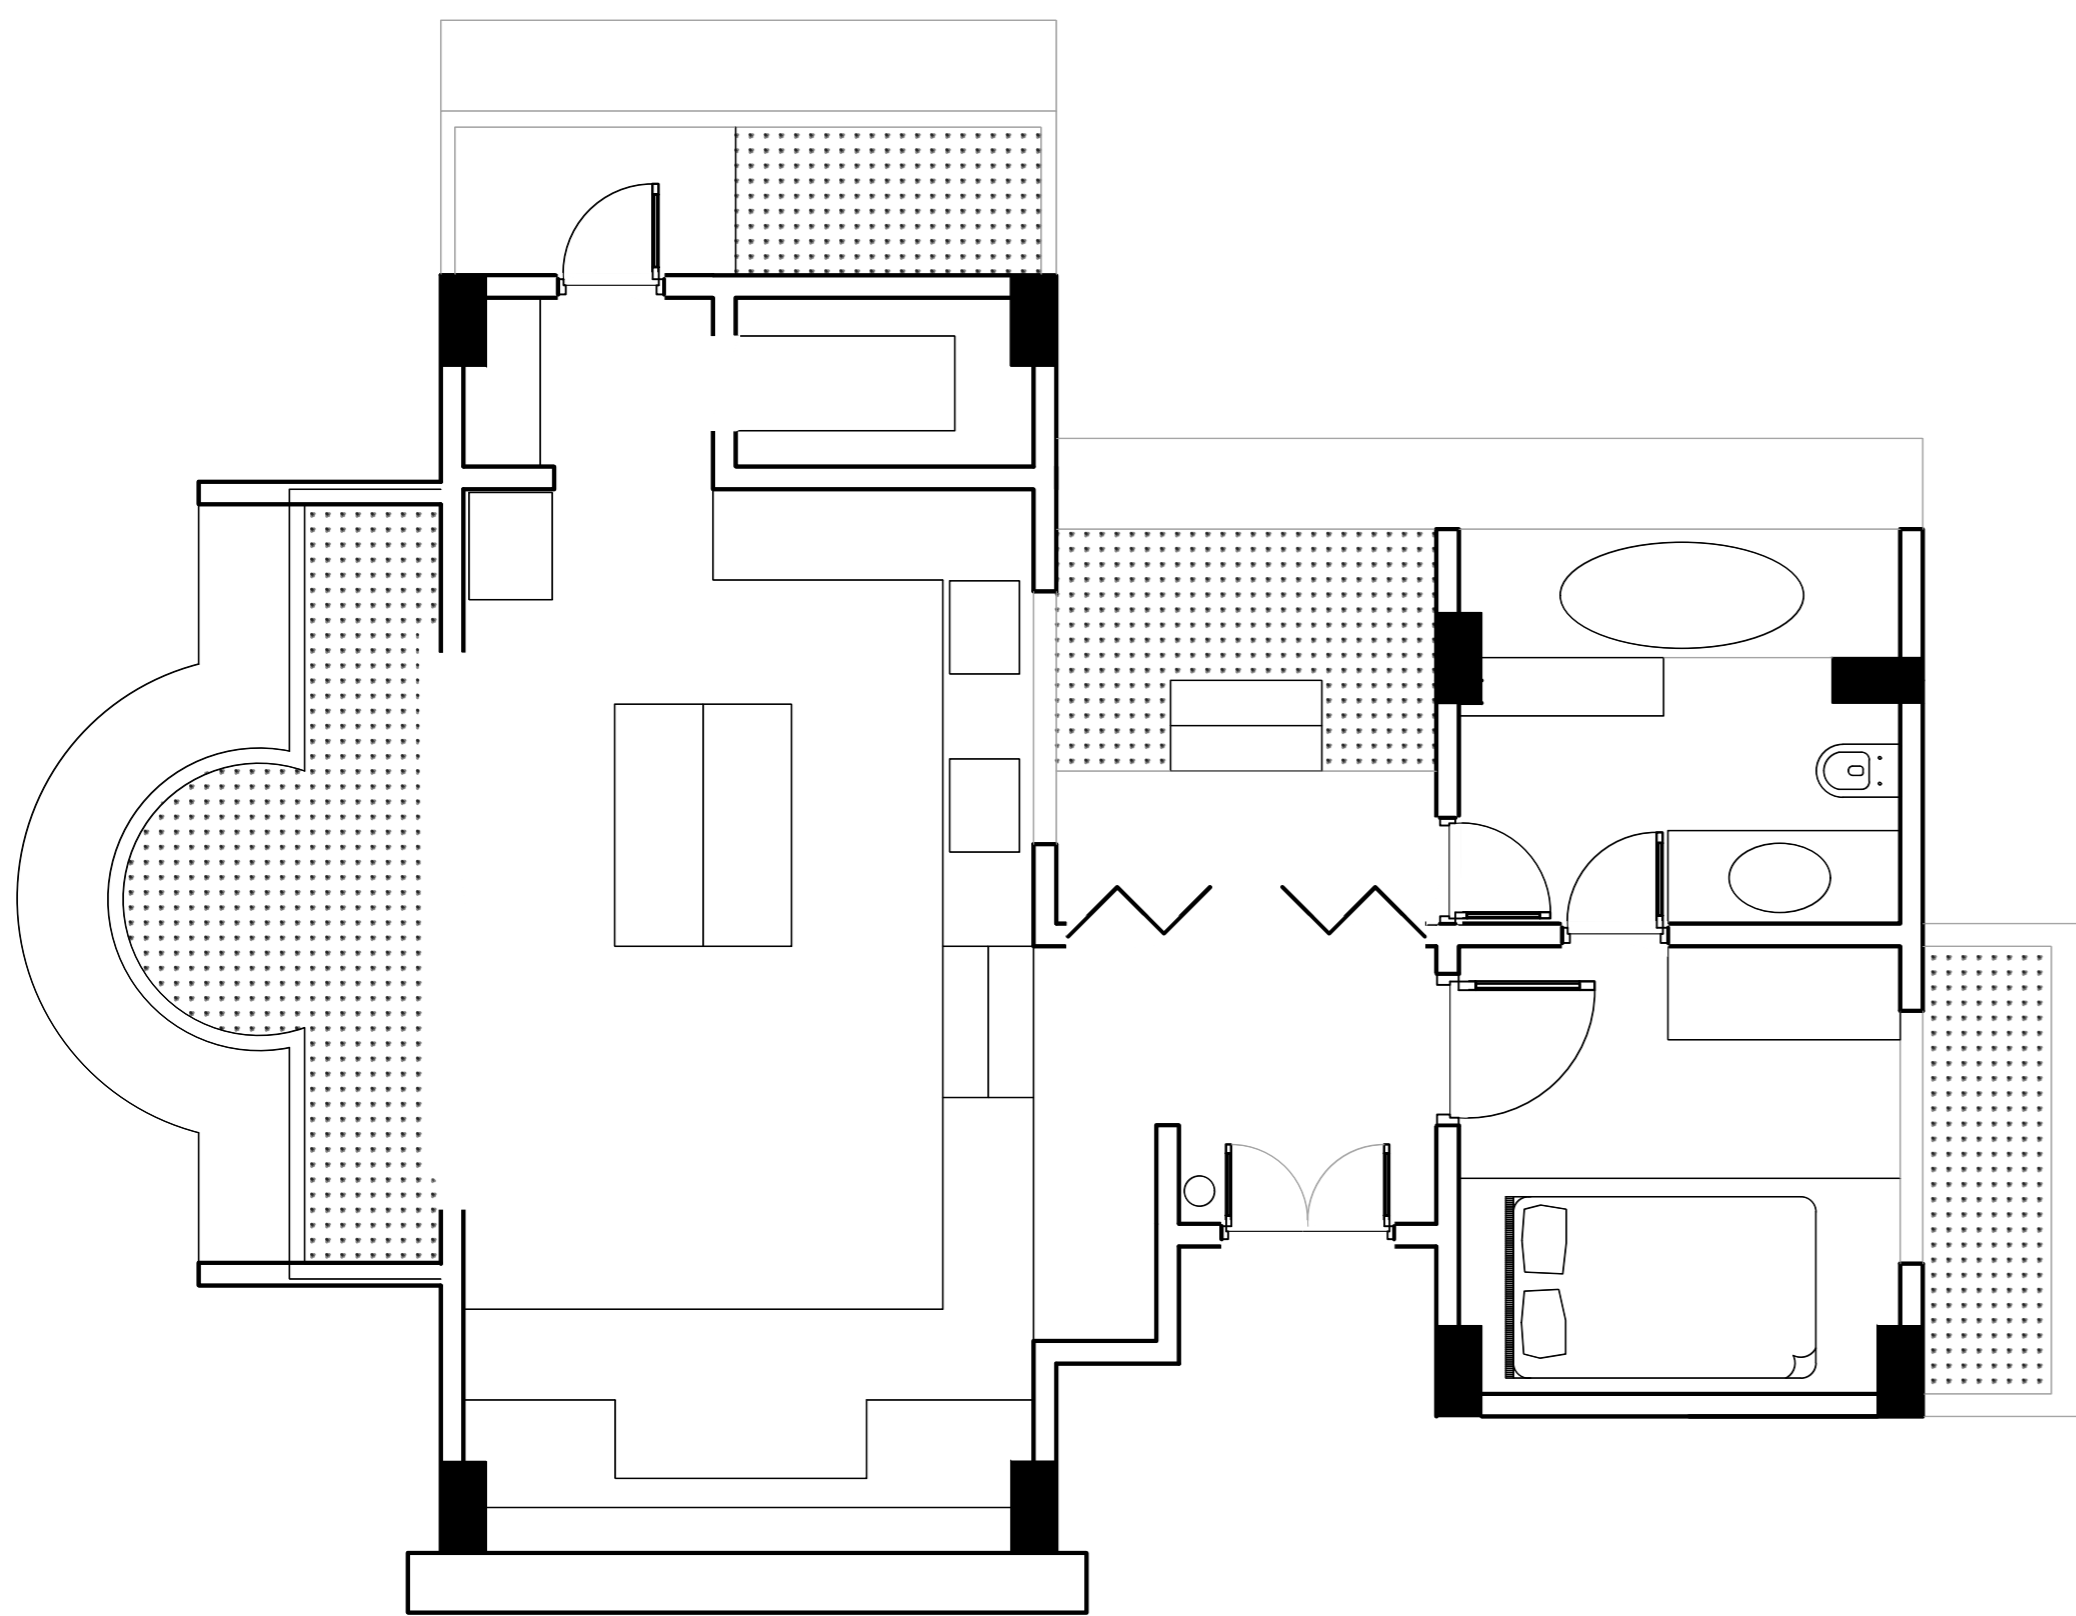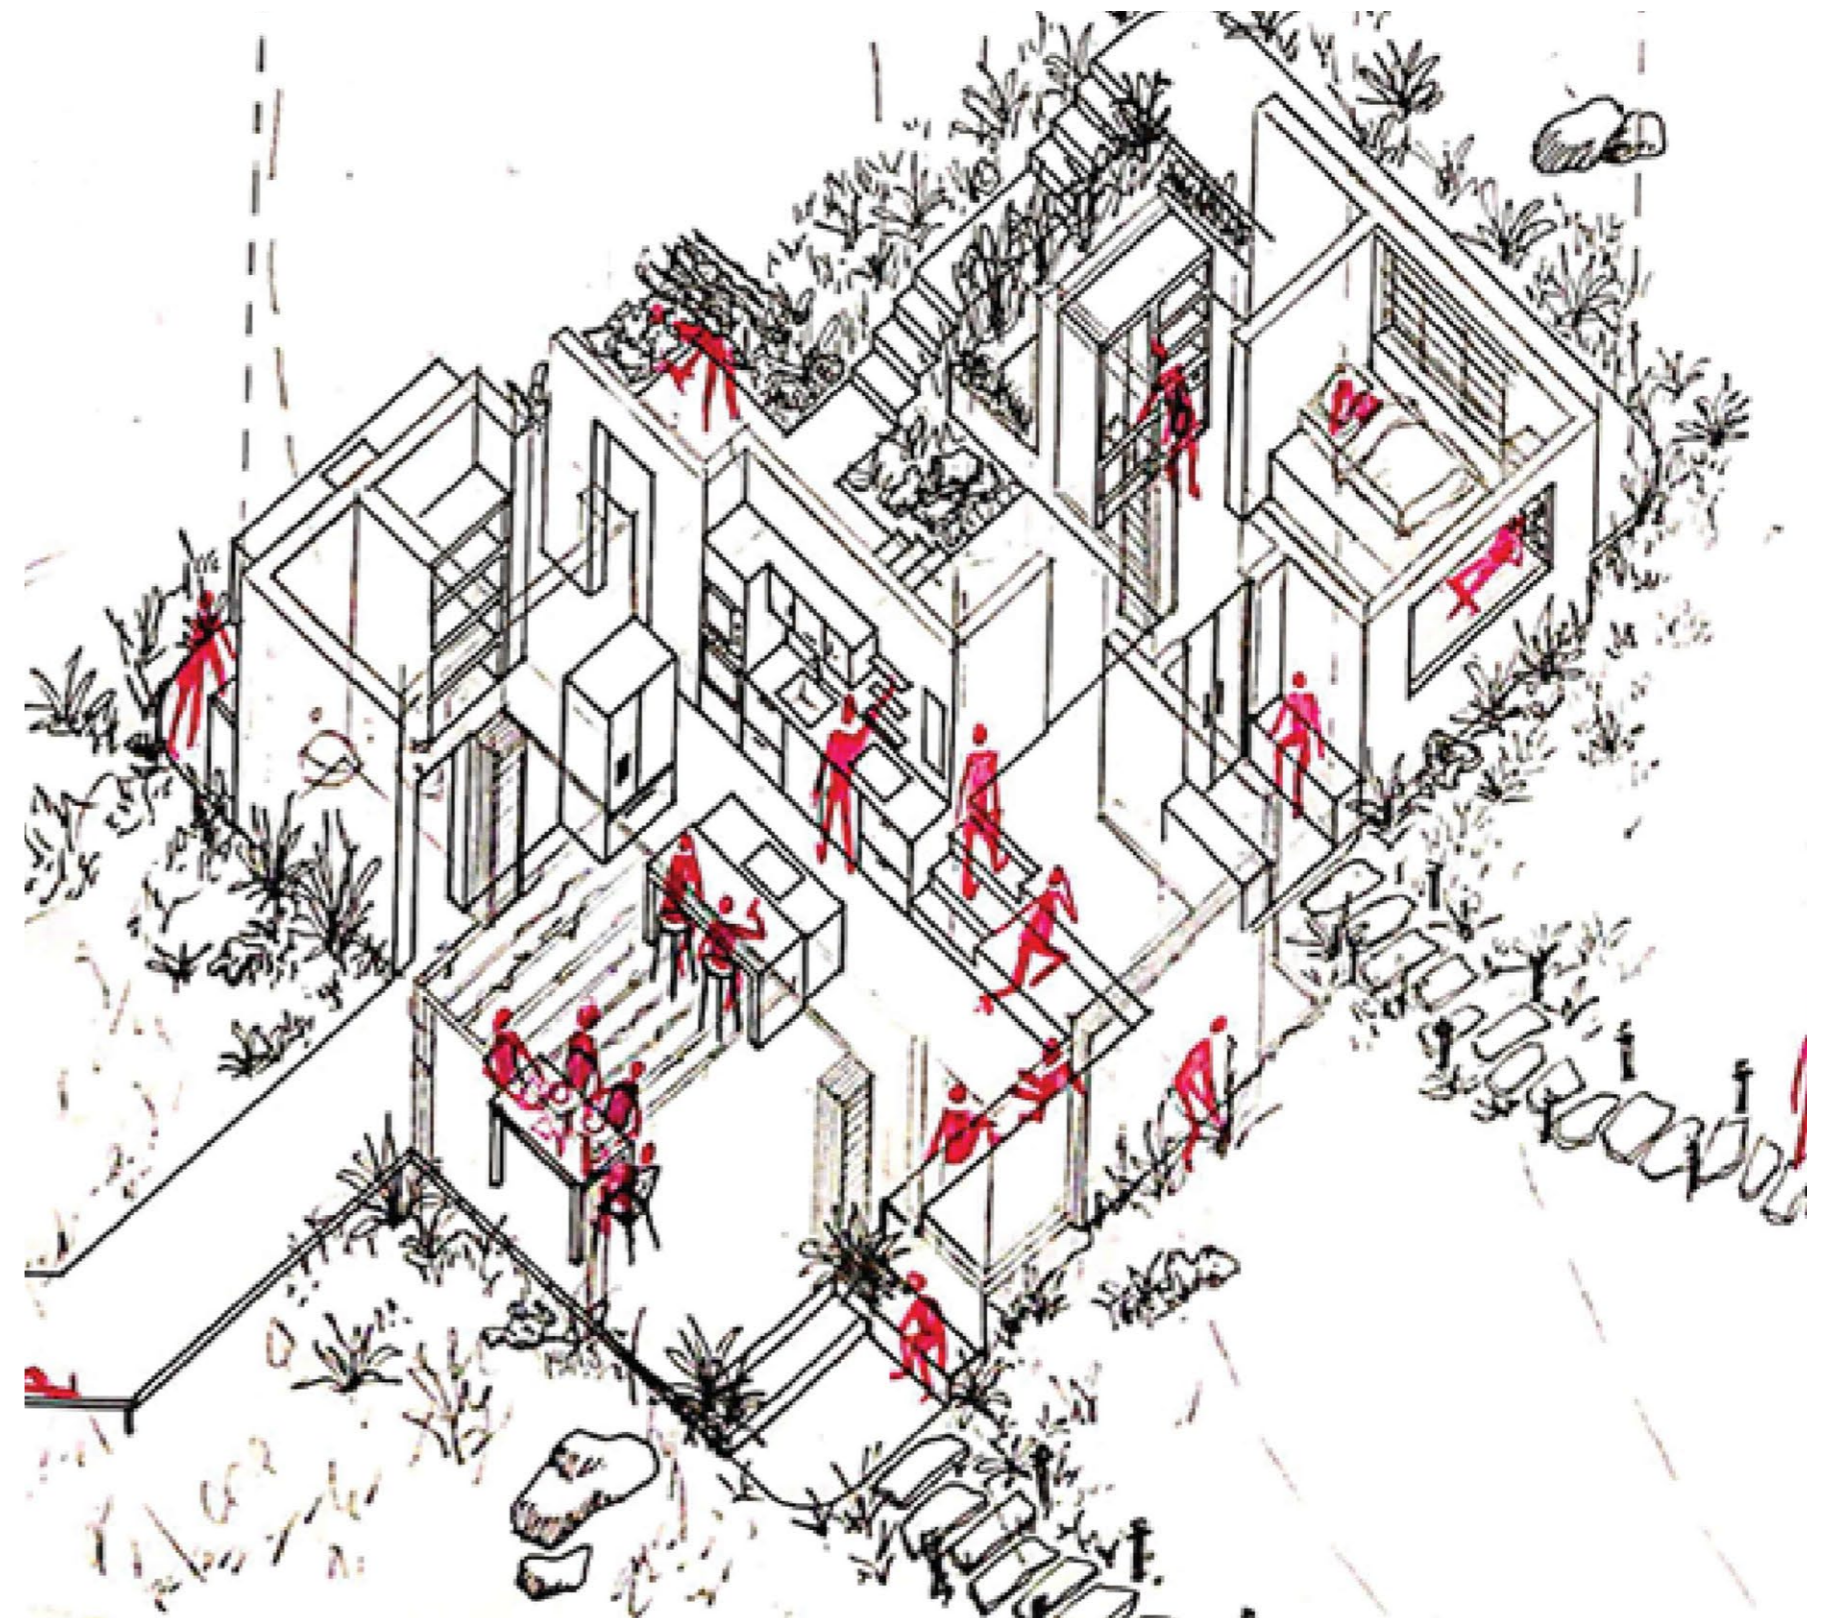


UNIT A
SCALE 1:50

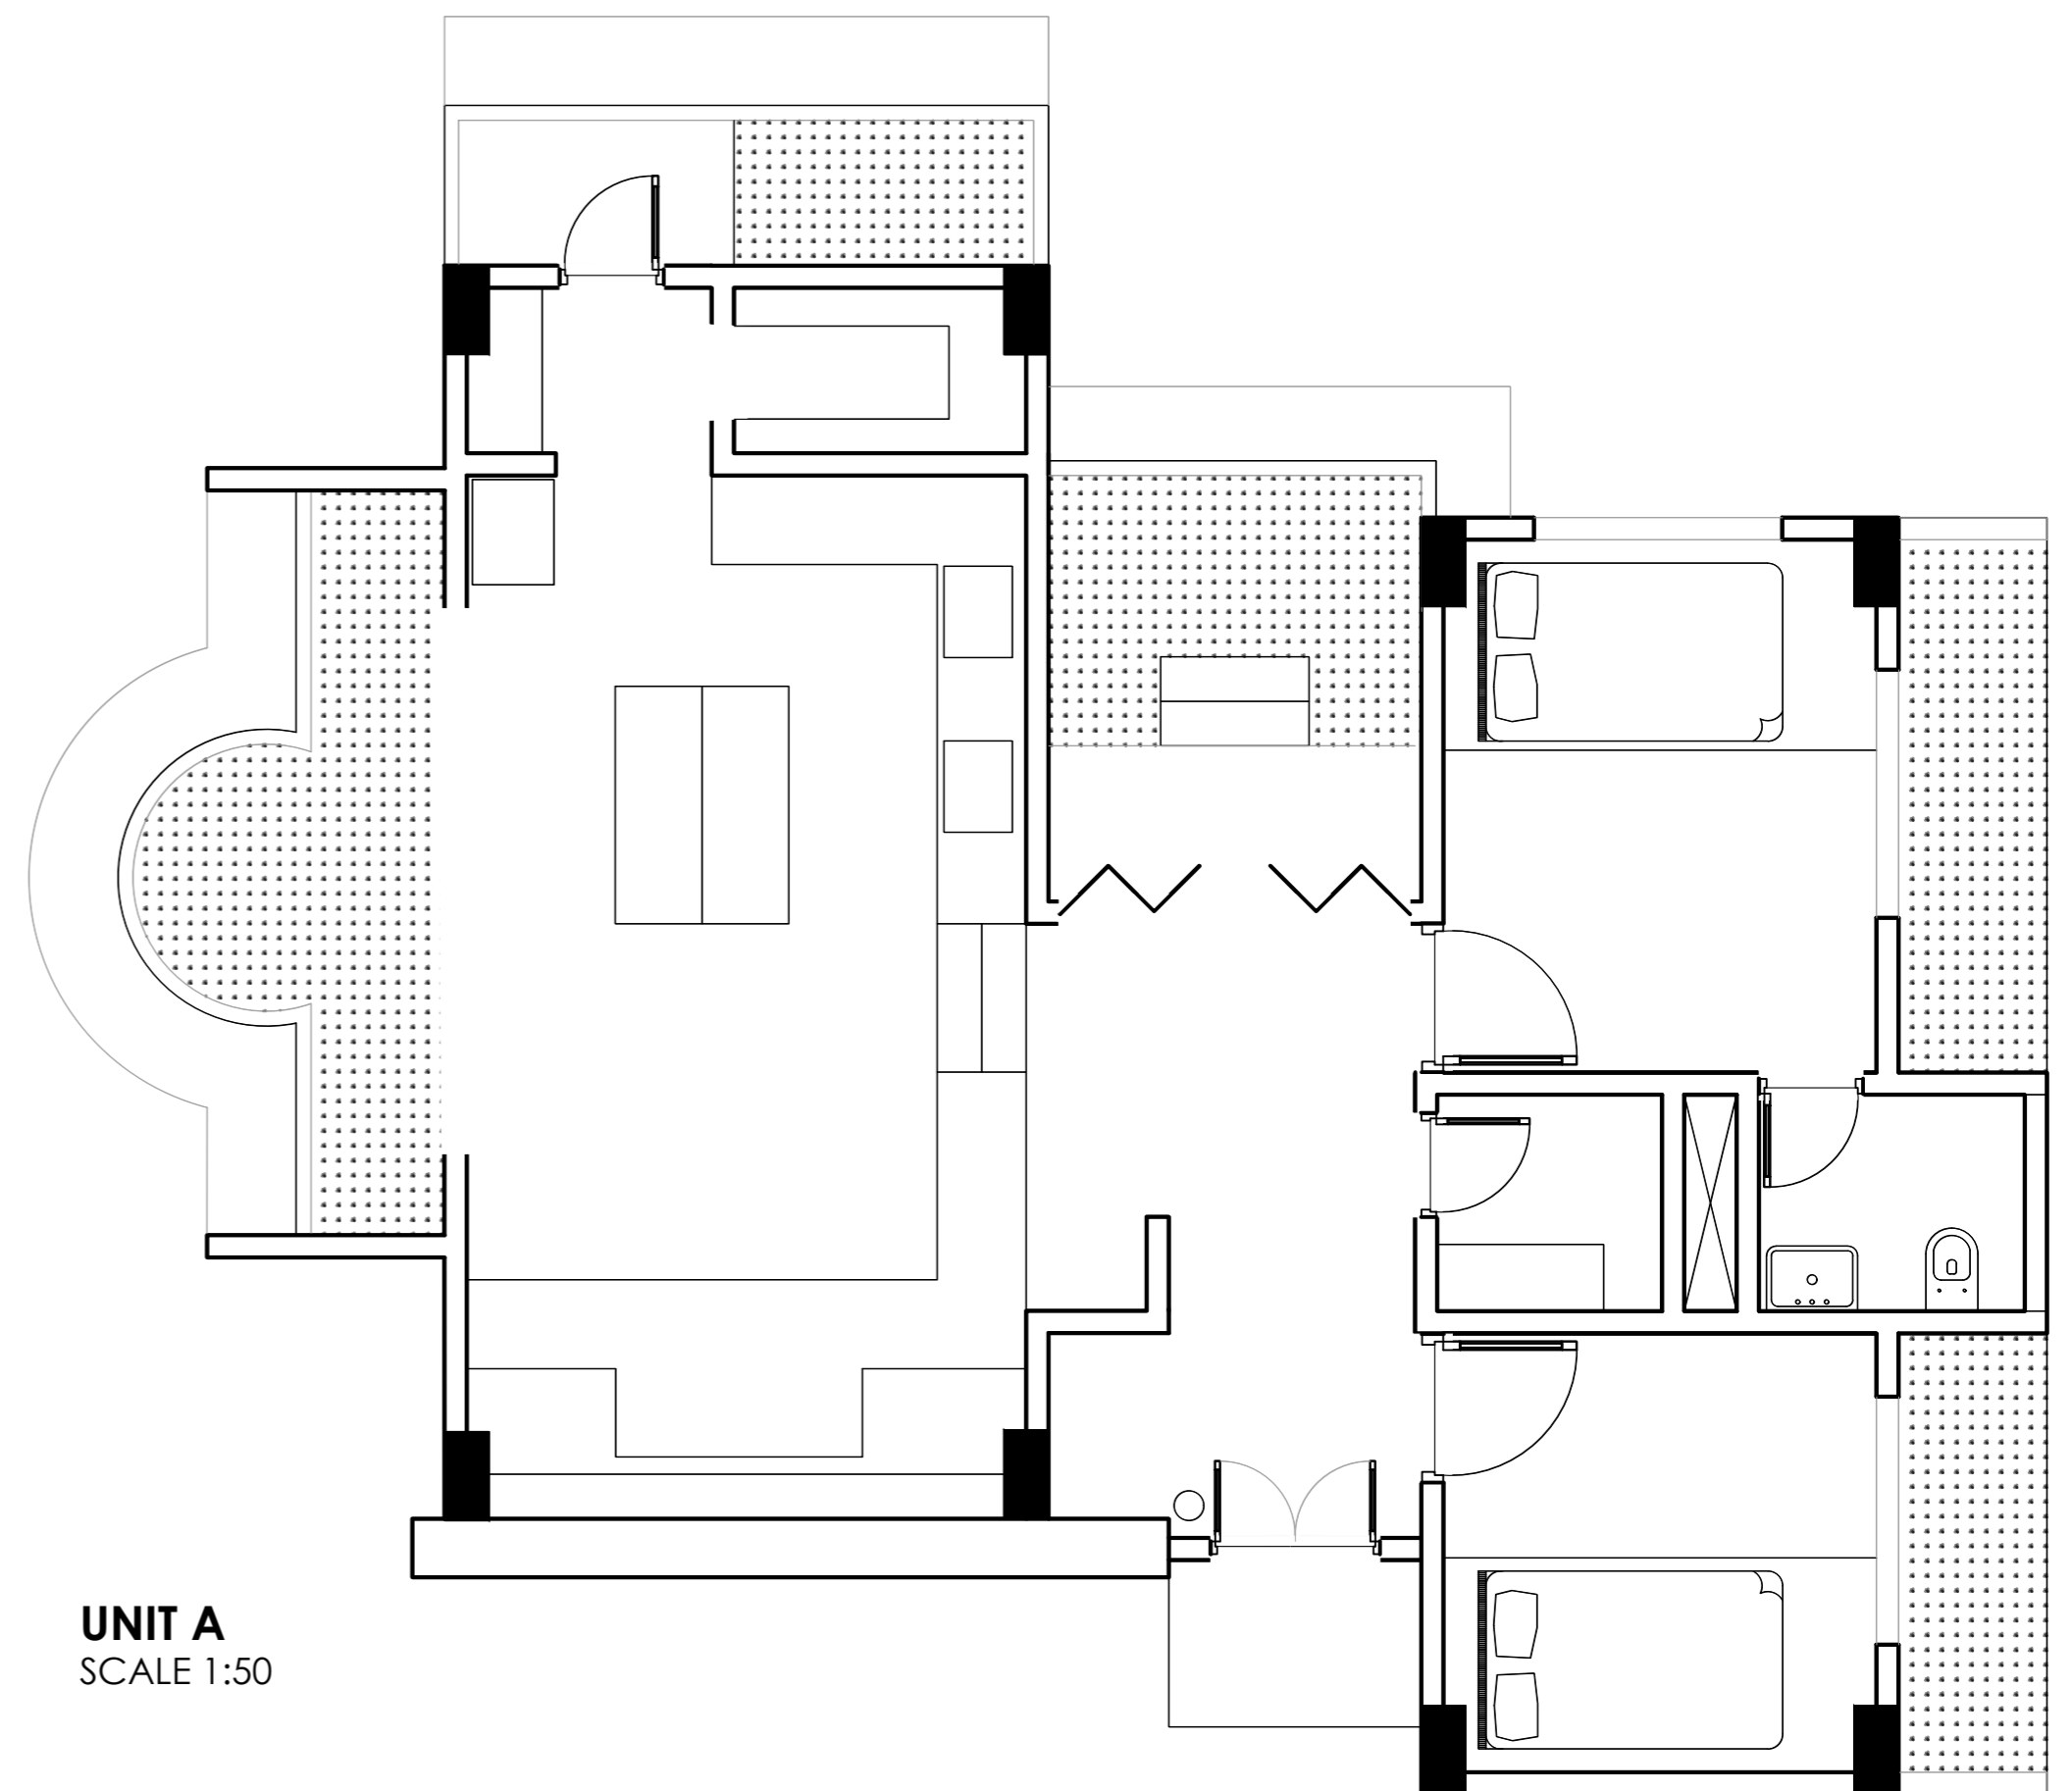


UNIT A
SCALE 1:50

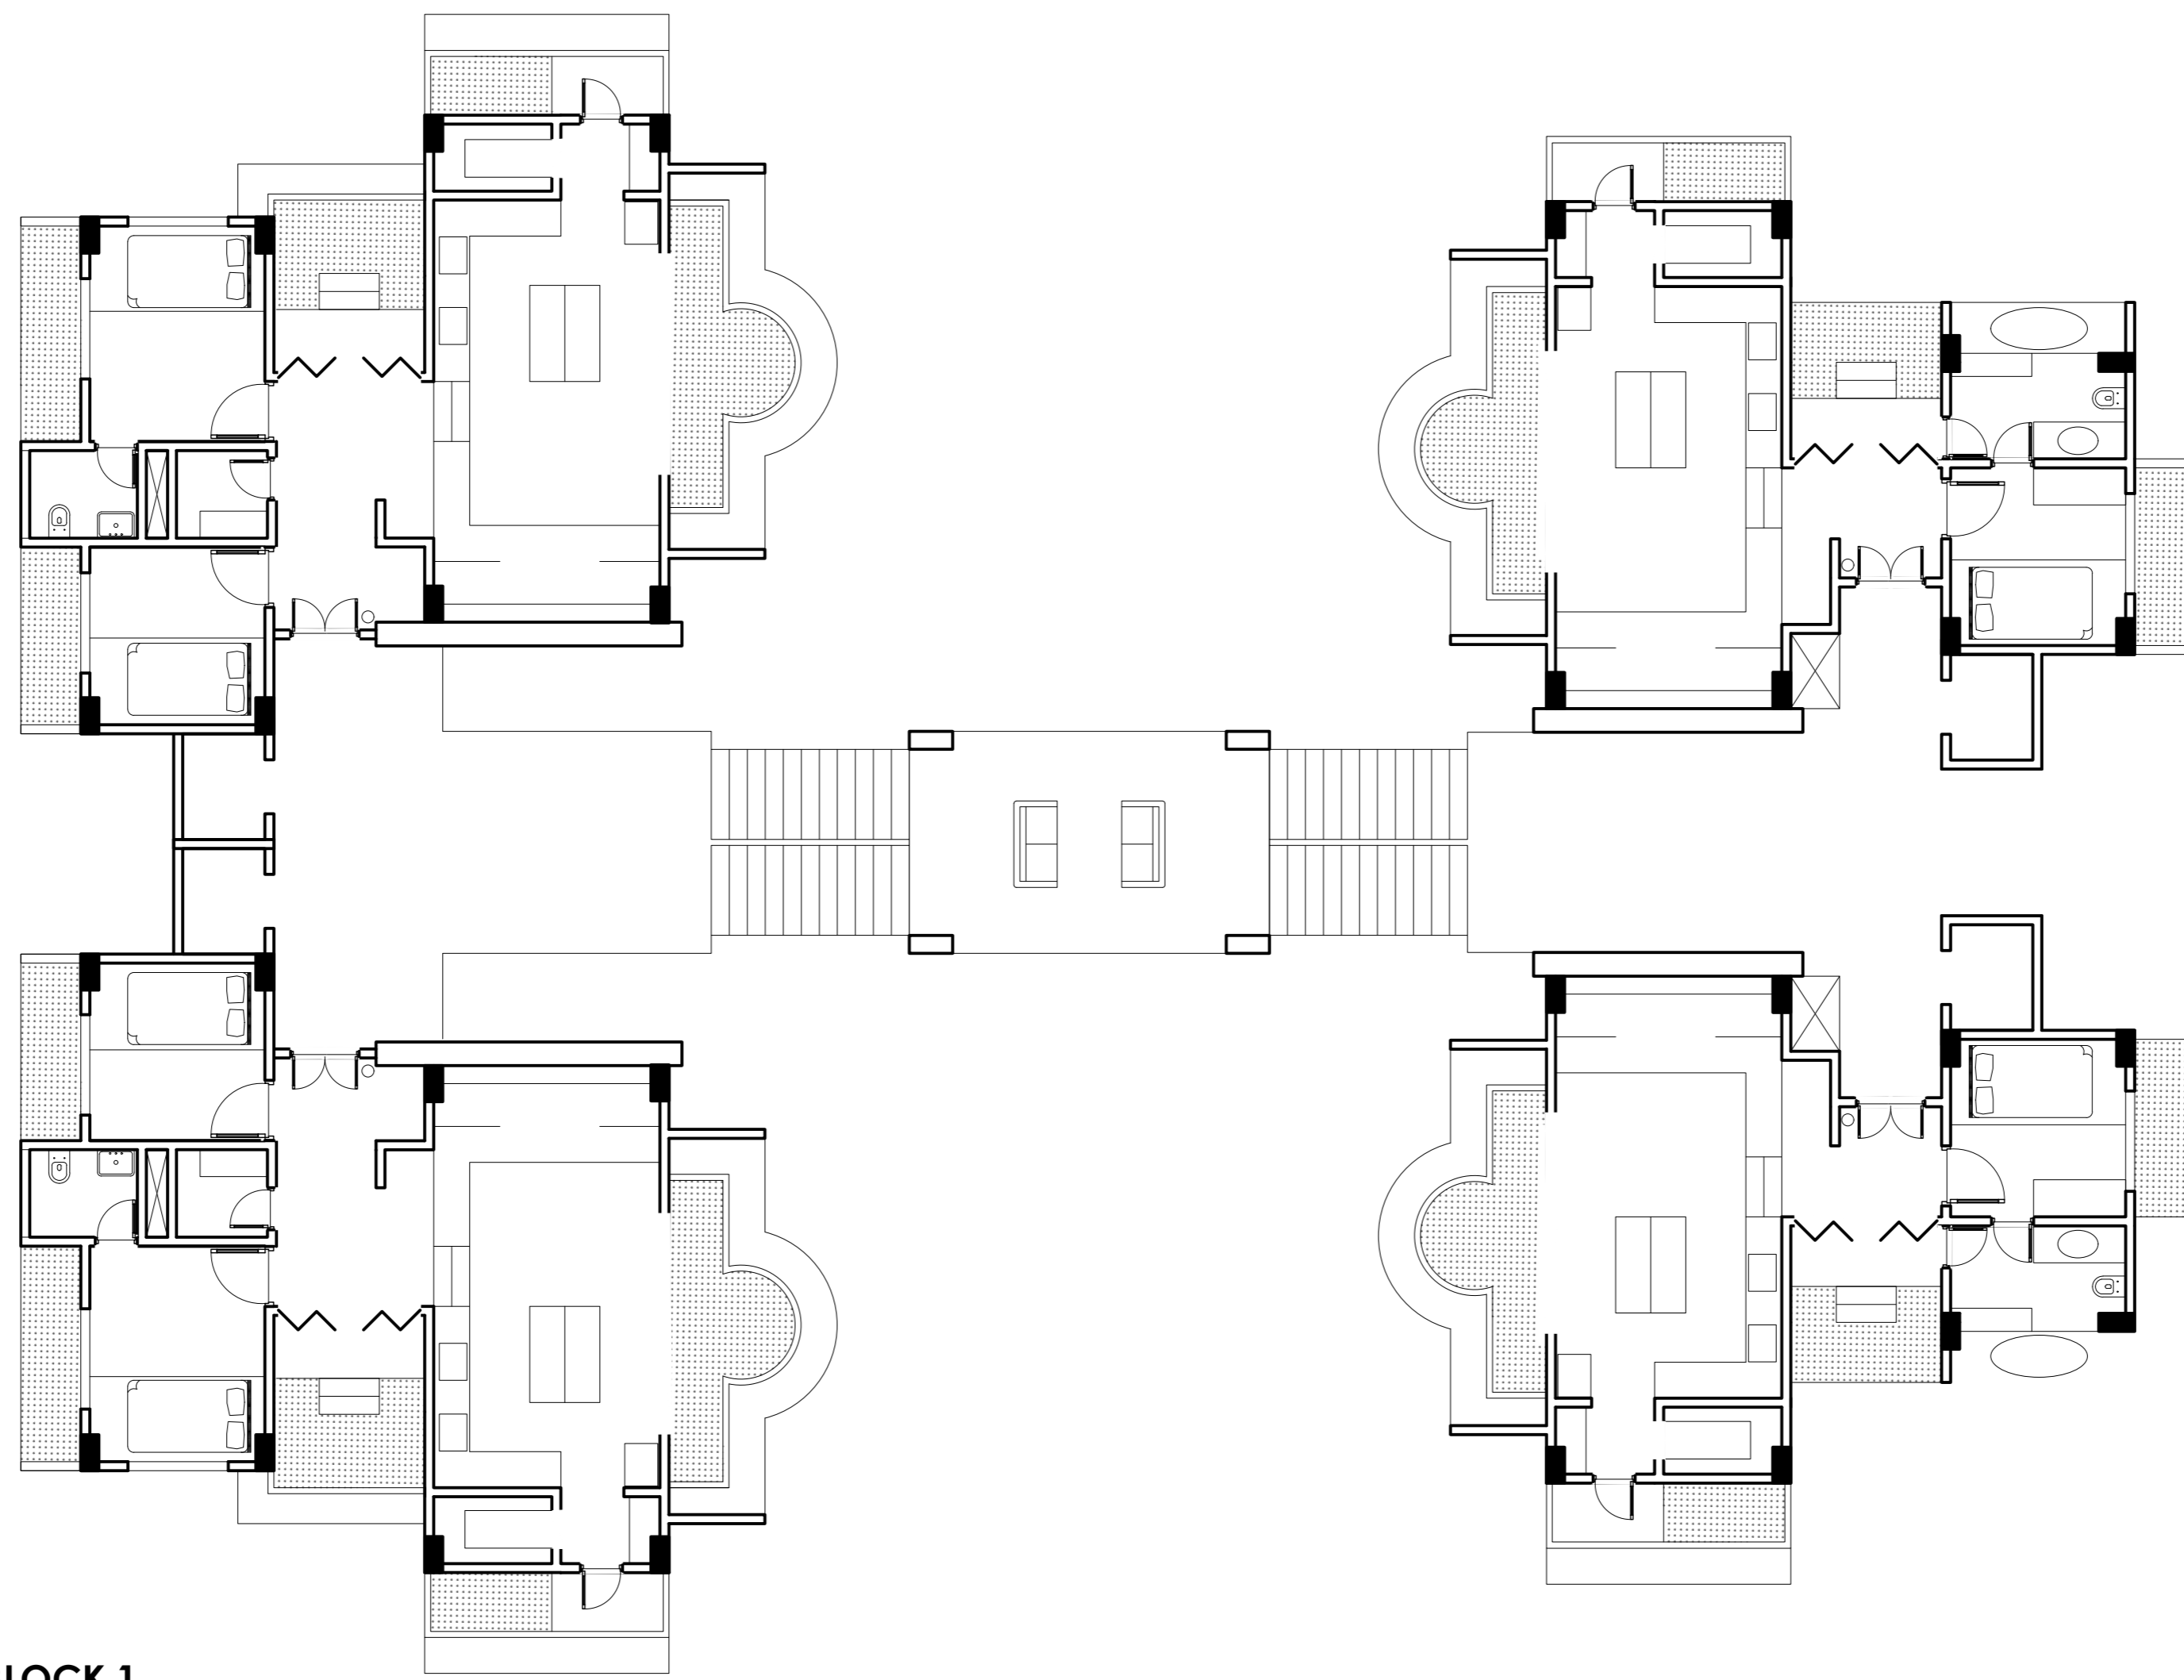


BLOCK 1
SCALE 1:100

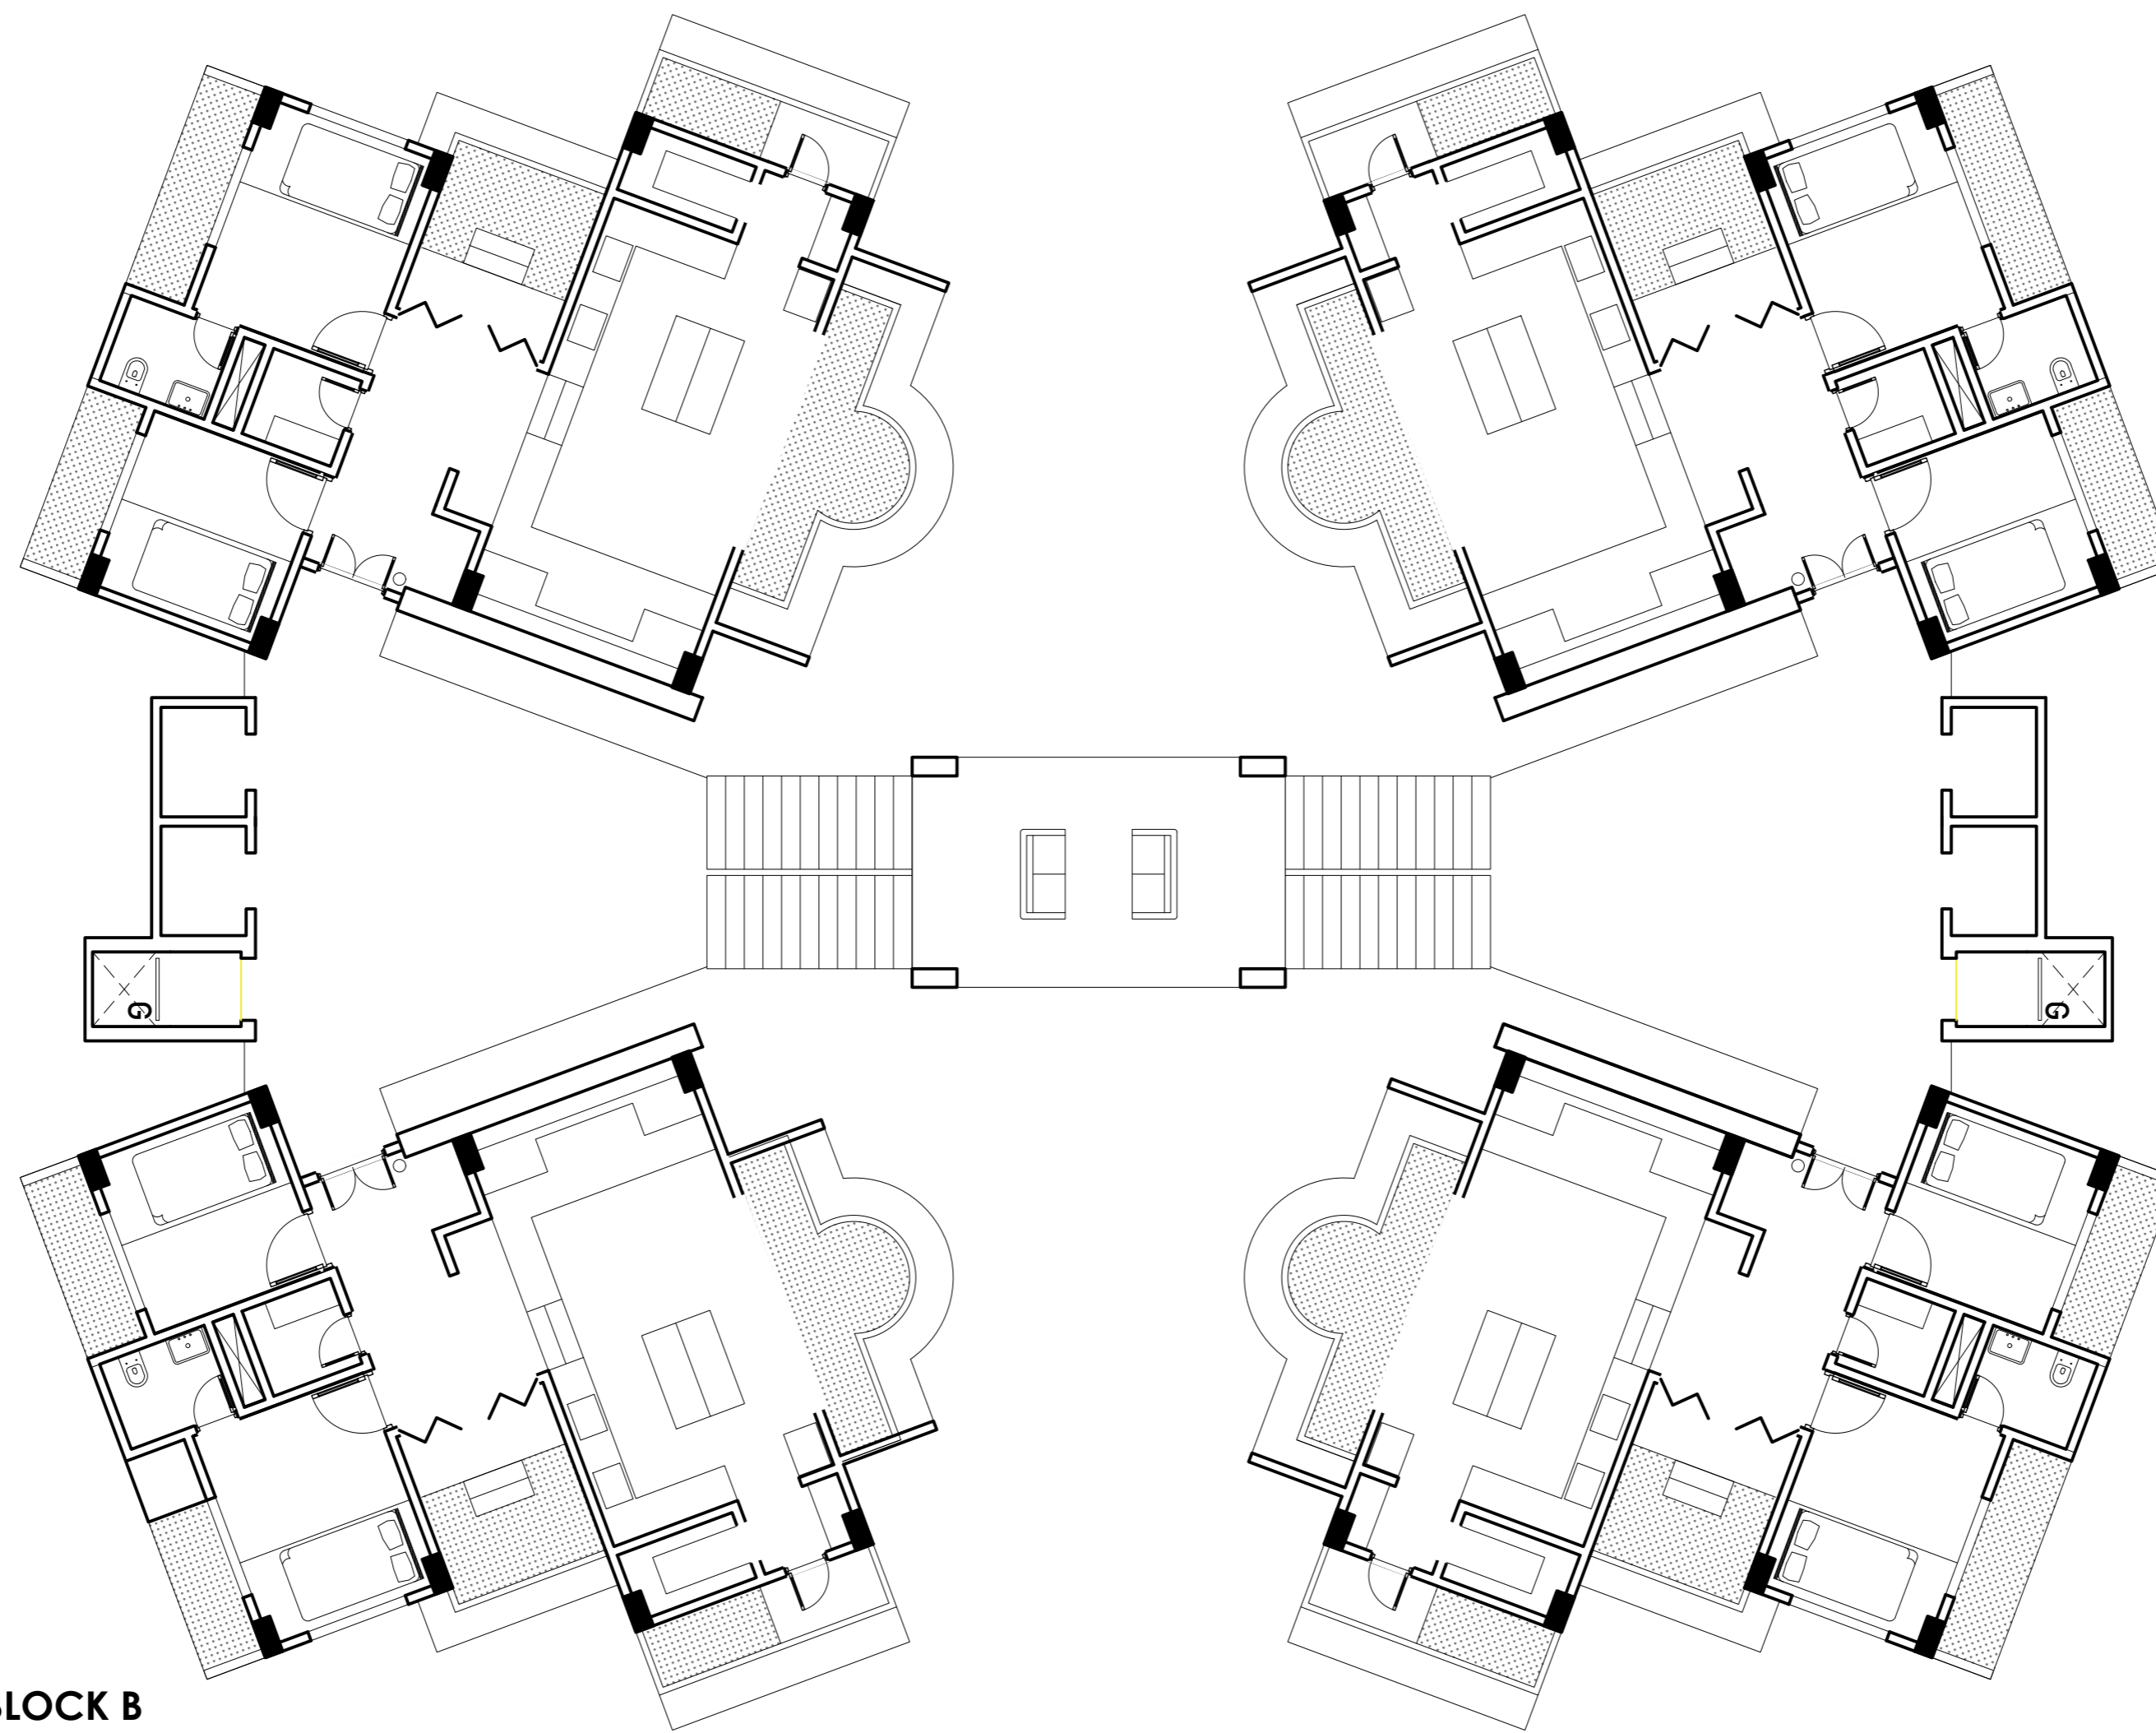

BLOCK B
SCALE 1:100

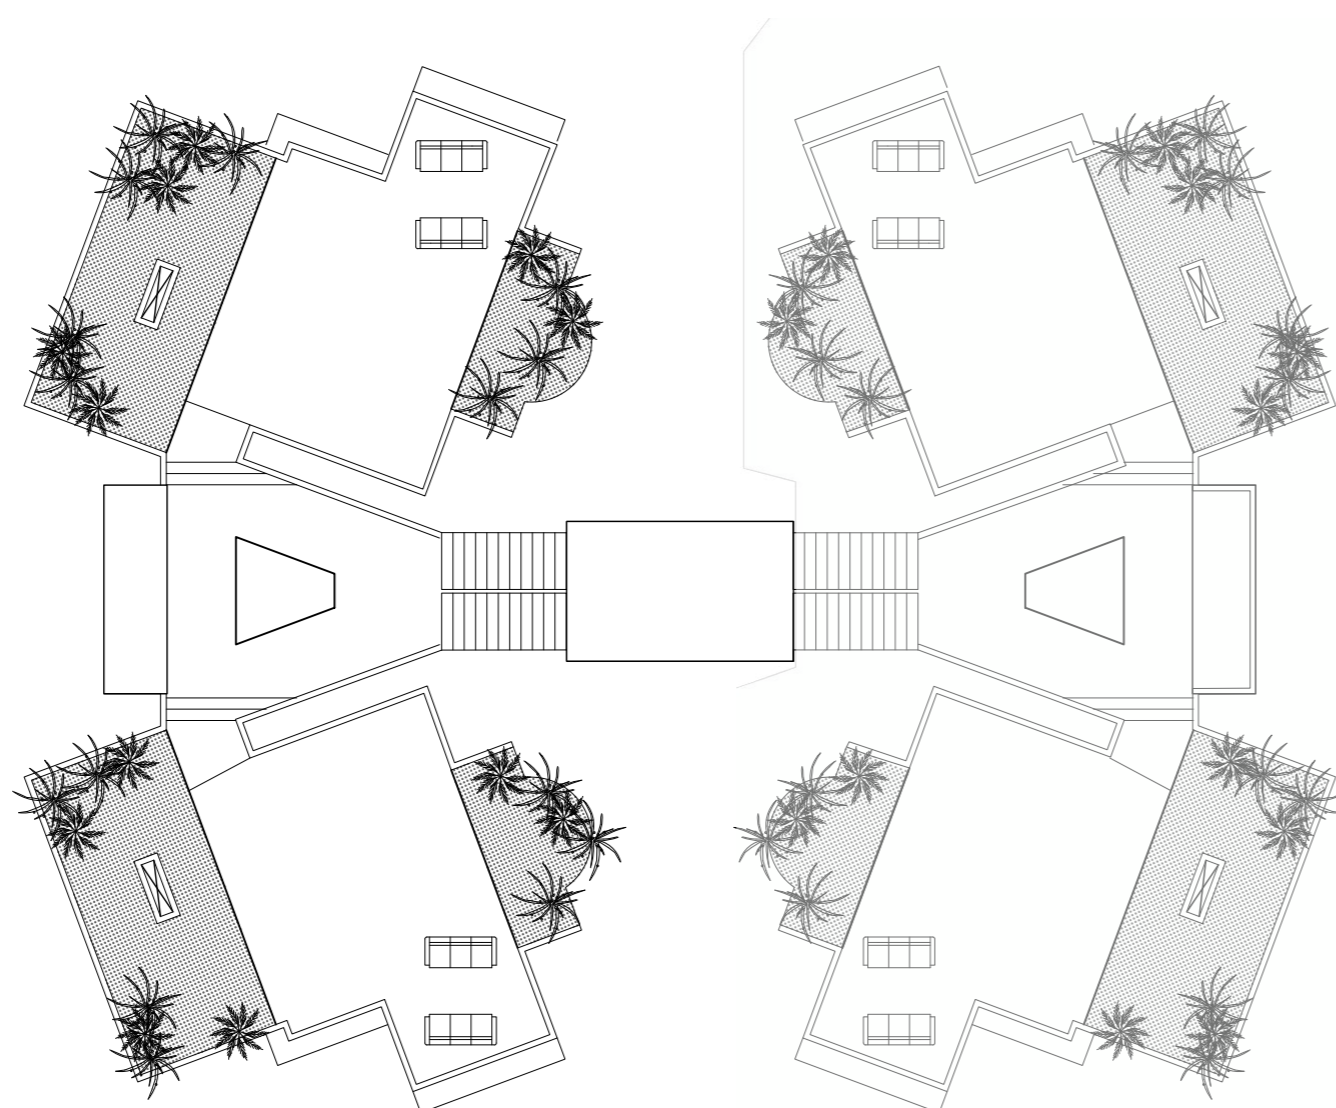

TERRACE PLAN BLOCK A
SCALE 1:50

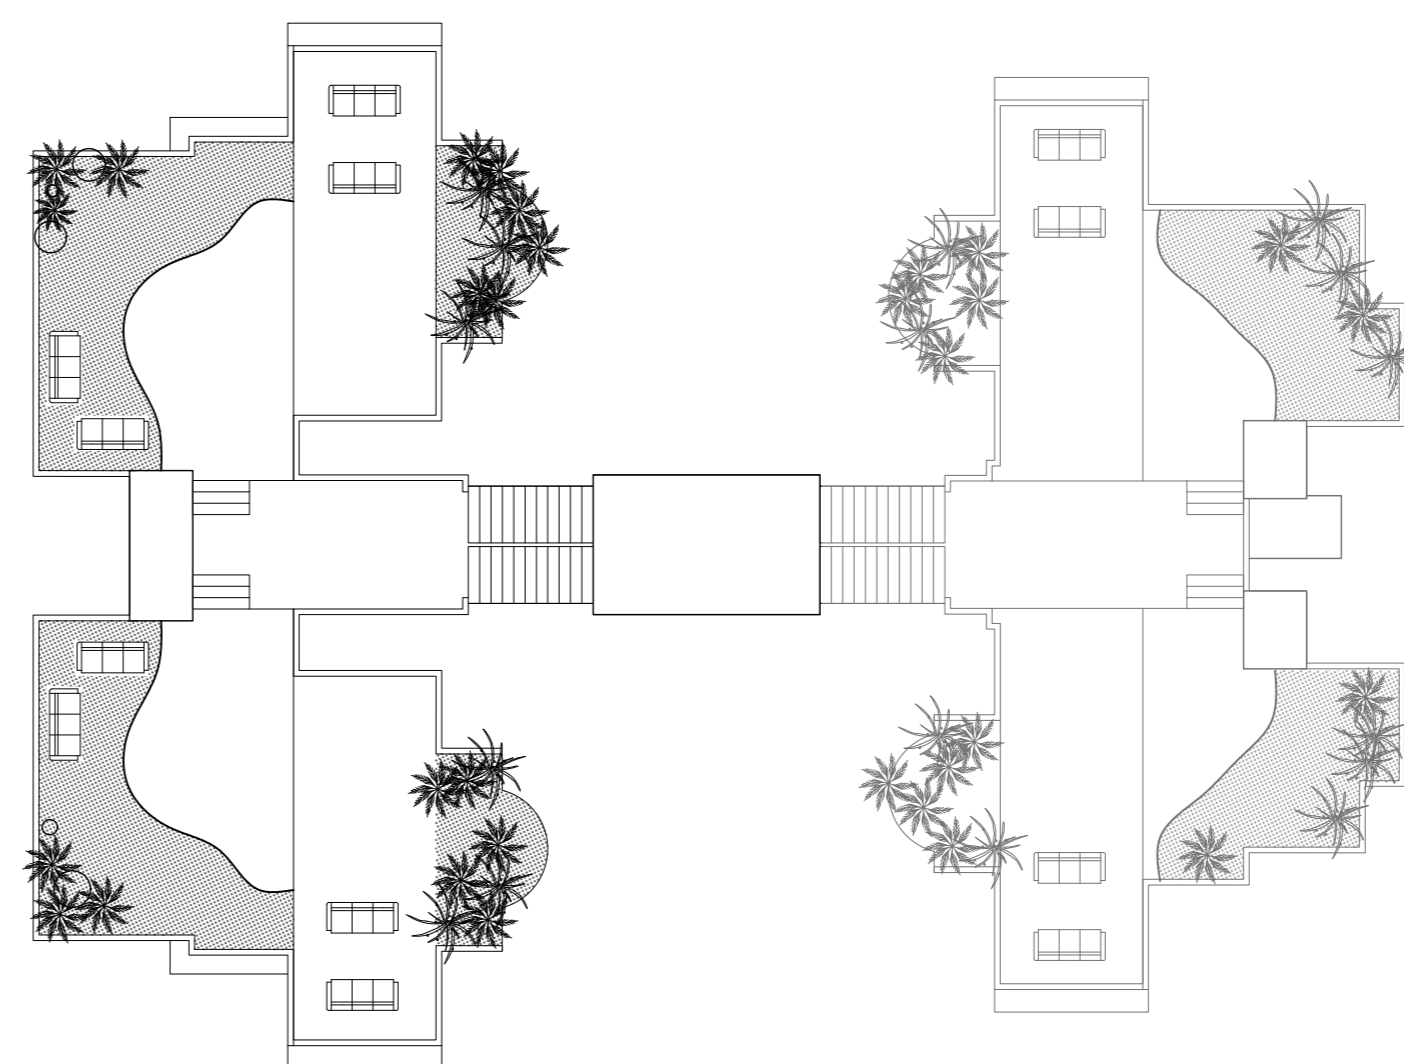

TERRACE PLAN BLOCK B
SCALE 1:50