


SECOND BASEMENT PLAN  
SCALE 1:500



SITE PLAN

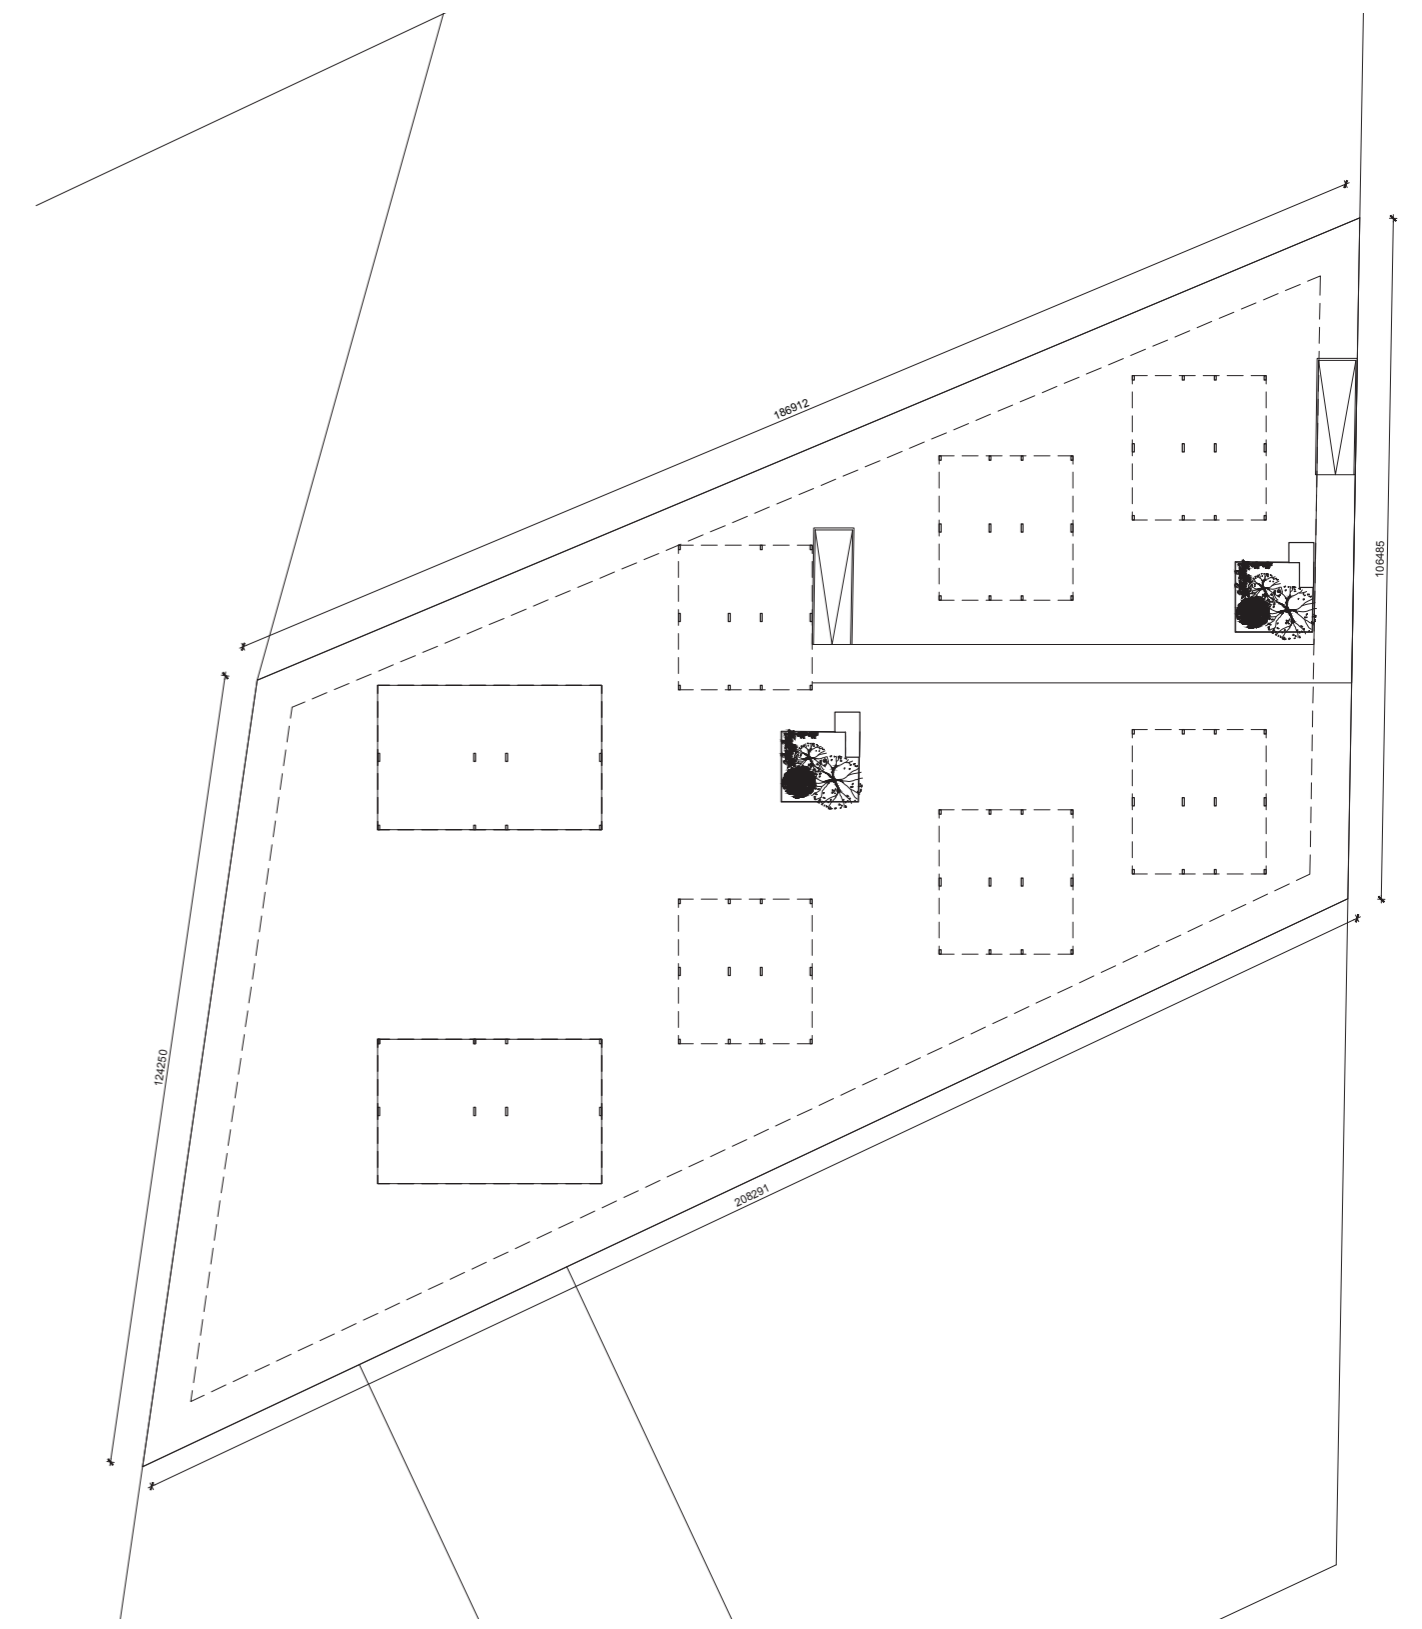

COMMON PLOT  
SCALE 1:500

**CALCULATIONS:**

4BHK :

BUILT-UP - 172.7 SQ.M.  
CARPET AREA - 160.9 SQ.M.  
BALCONY - 11 SQ.M.

NO. OF BLOCKS: 6  
NO. OF FLOORS : 8

FLOOROLATE AREA: 690.8 SQ.M.


2BHK :

BUILT-UP - 90.7 SQ.M.  
CARPET AREA - 87.7 SQ.M.  
BALCONY + WASH - 8.1 SQ.M.


NO. OF BLOCKS: 2  
NO. OF FLOORS :10

FLOORPLATE: 395.2 SQ.M

TOTAL FSI AREA: 35823 SQ.M.  
FSI CONSUMED: 1.8

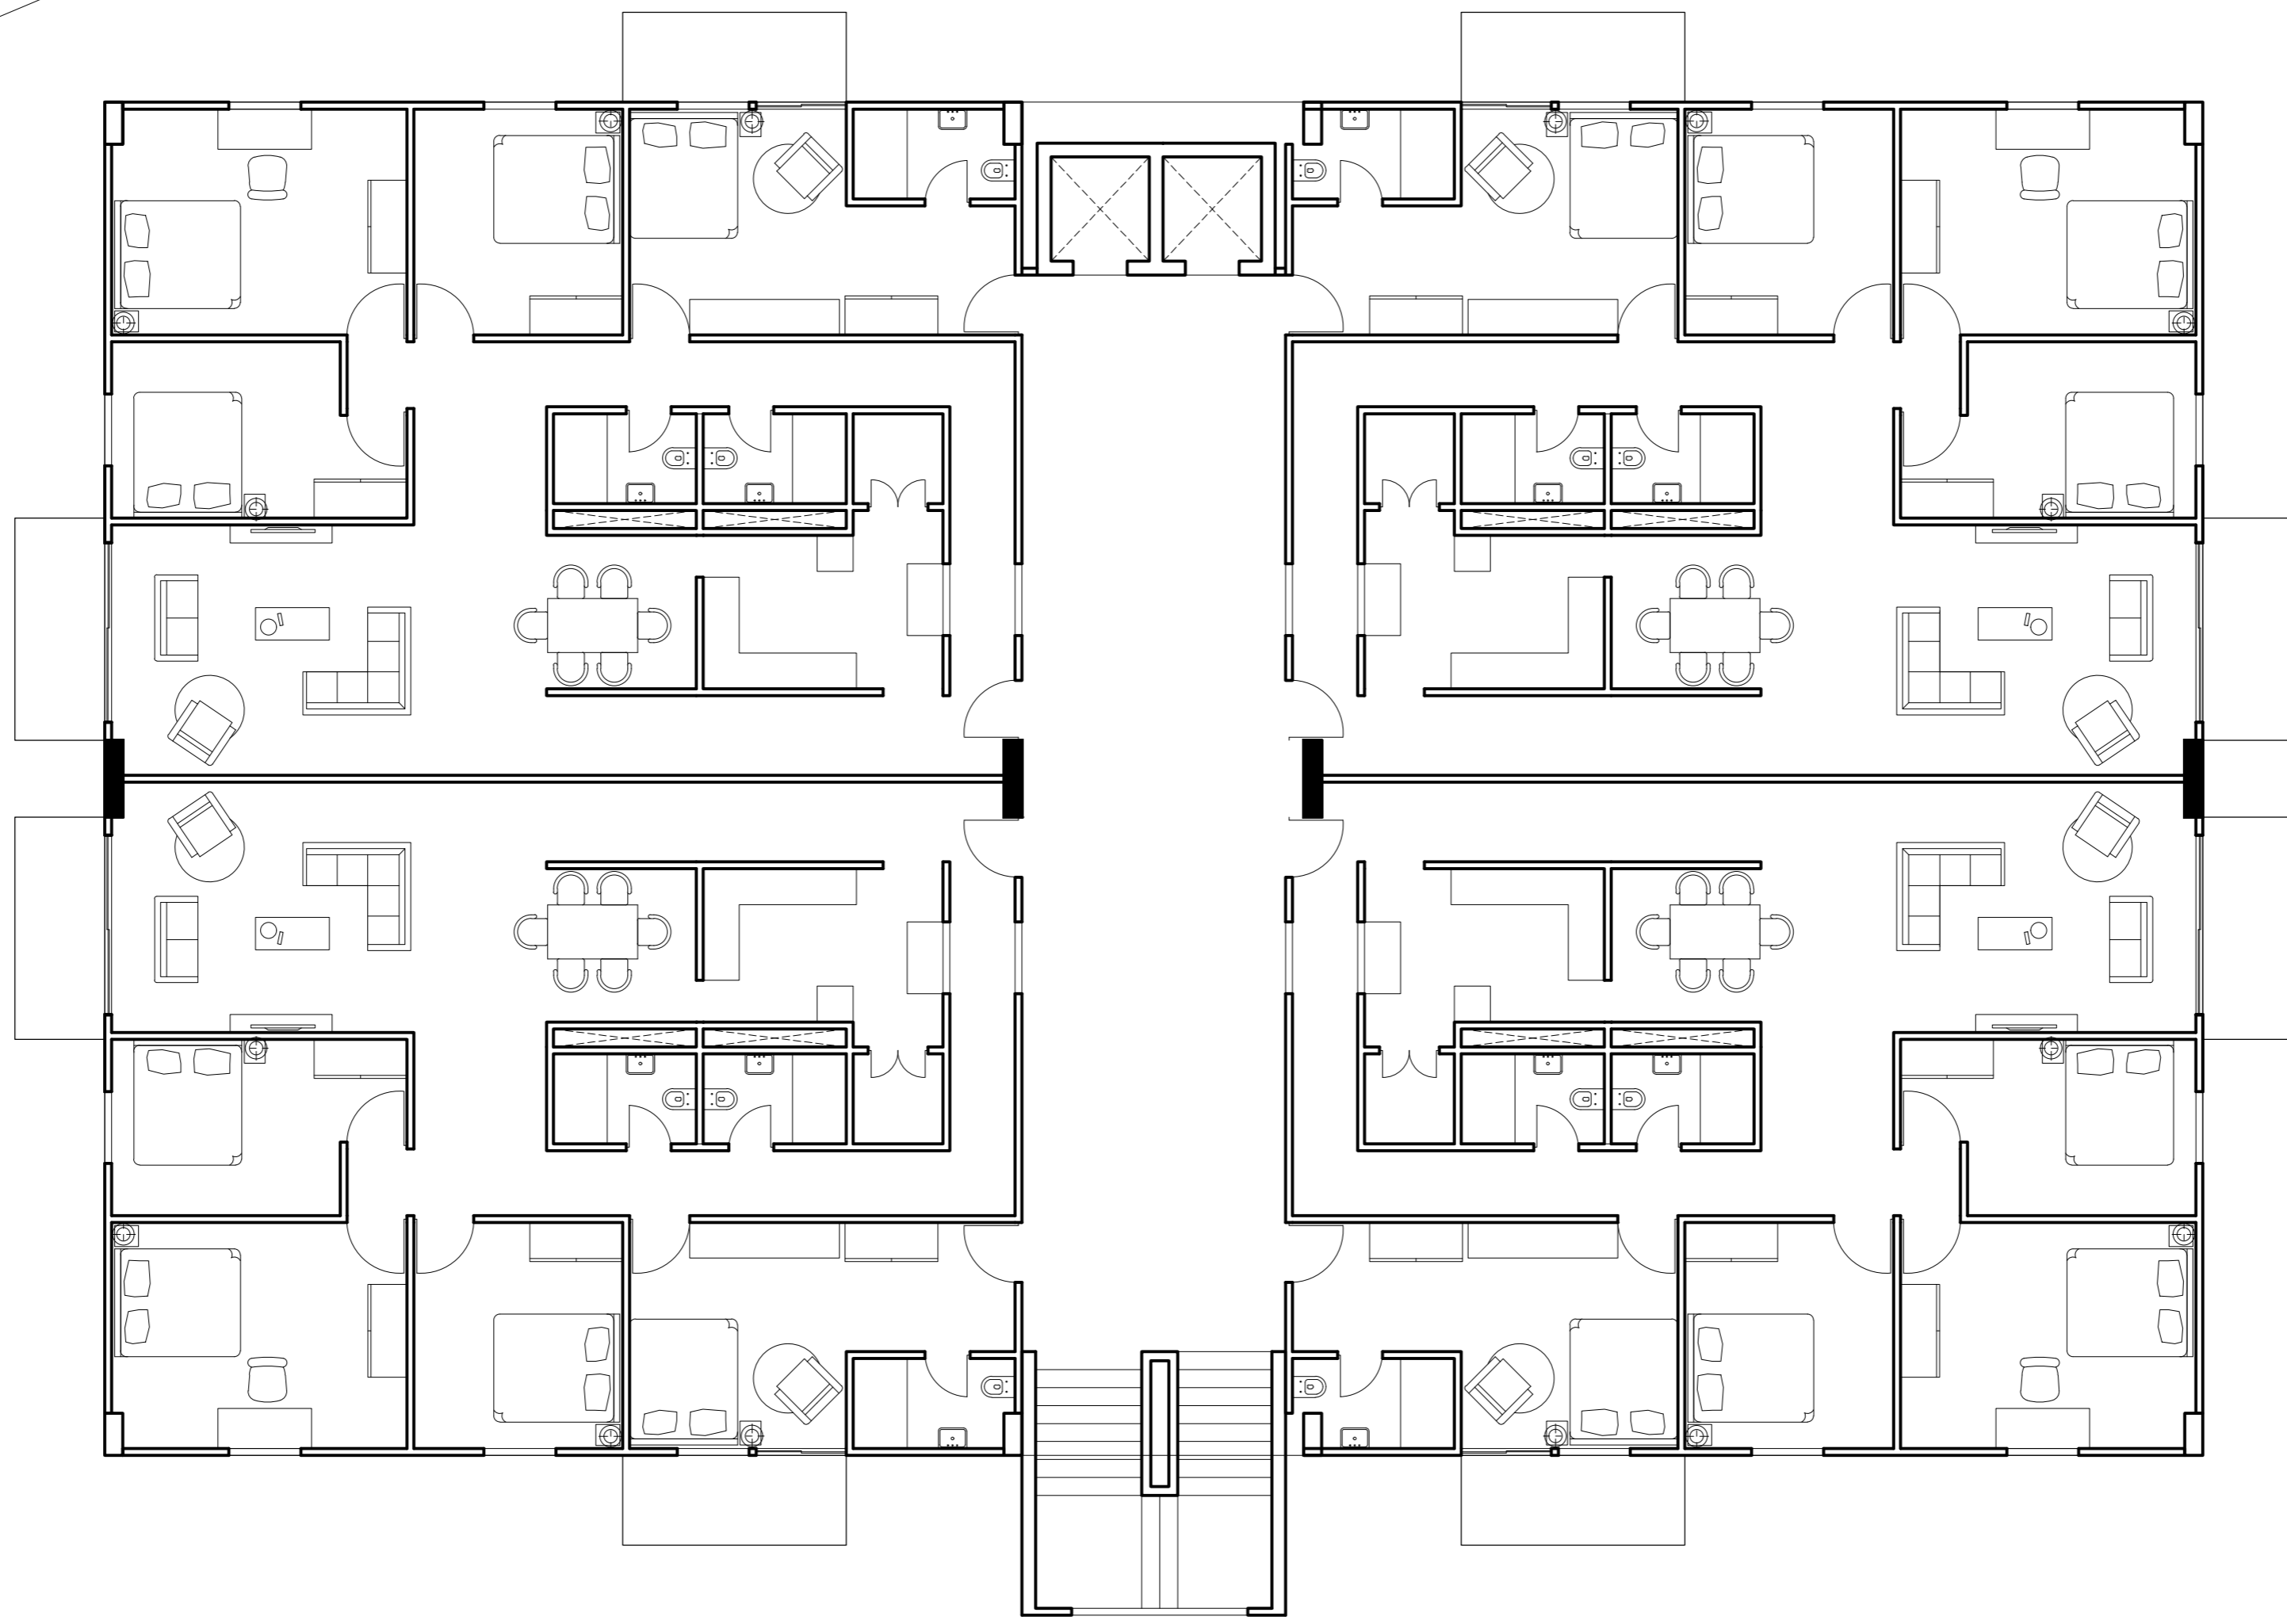

BLOCK 1  
SCALE 1:100

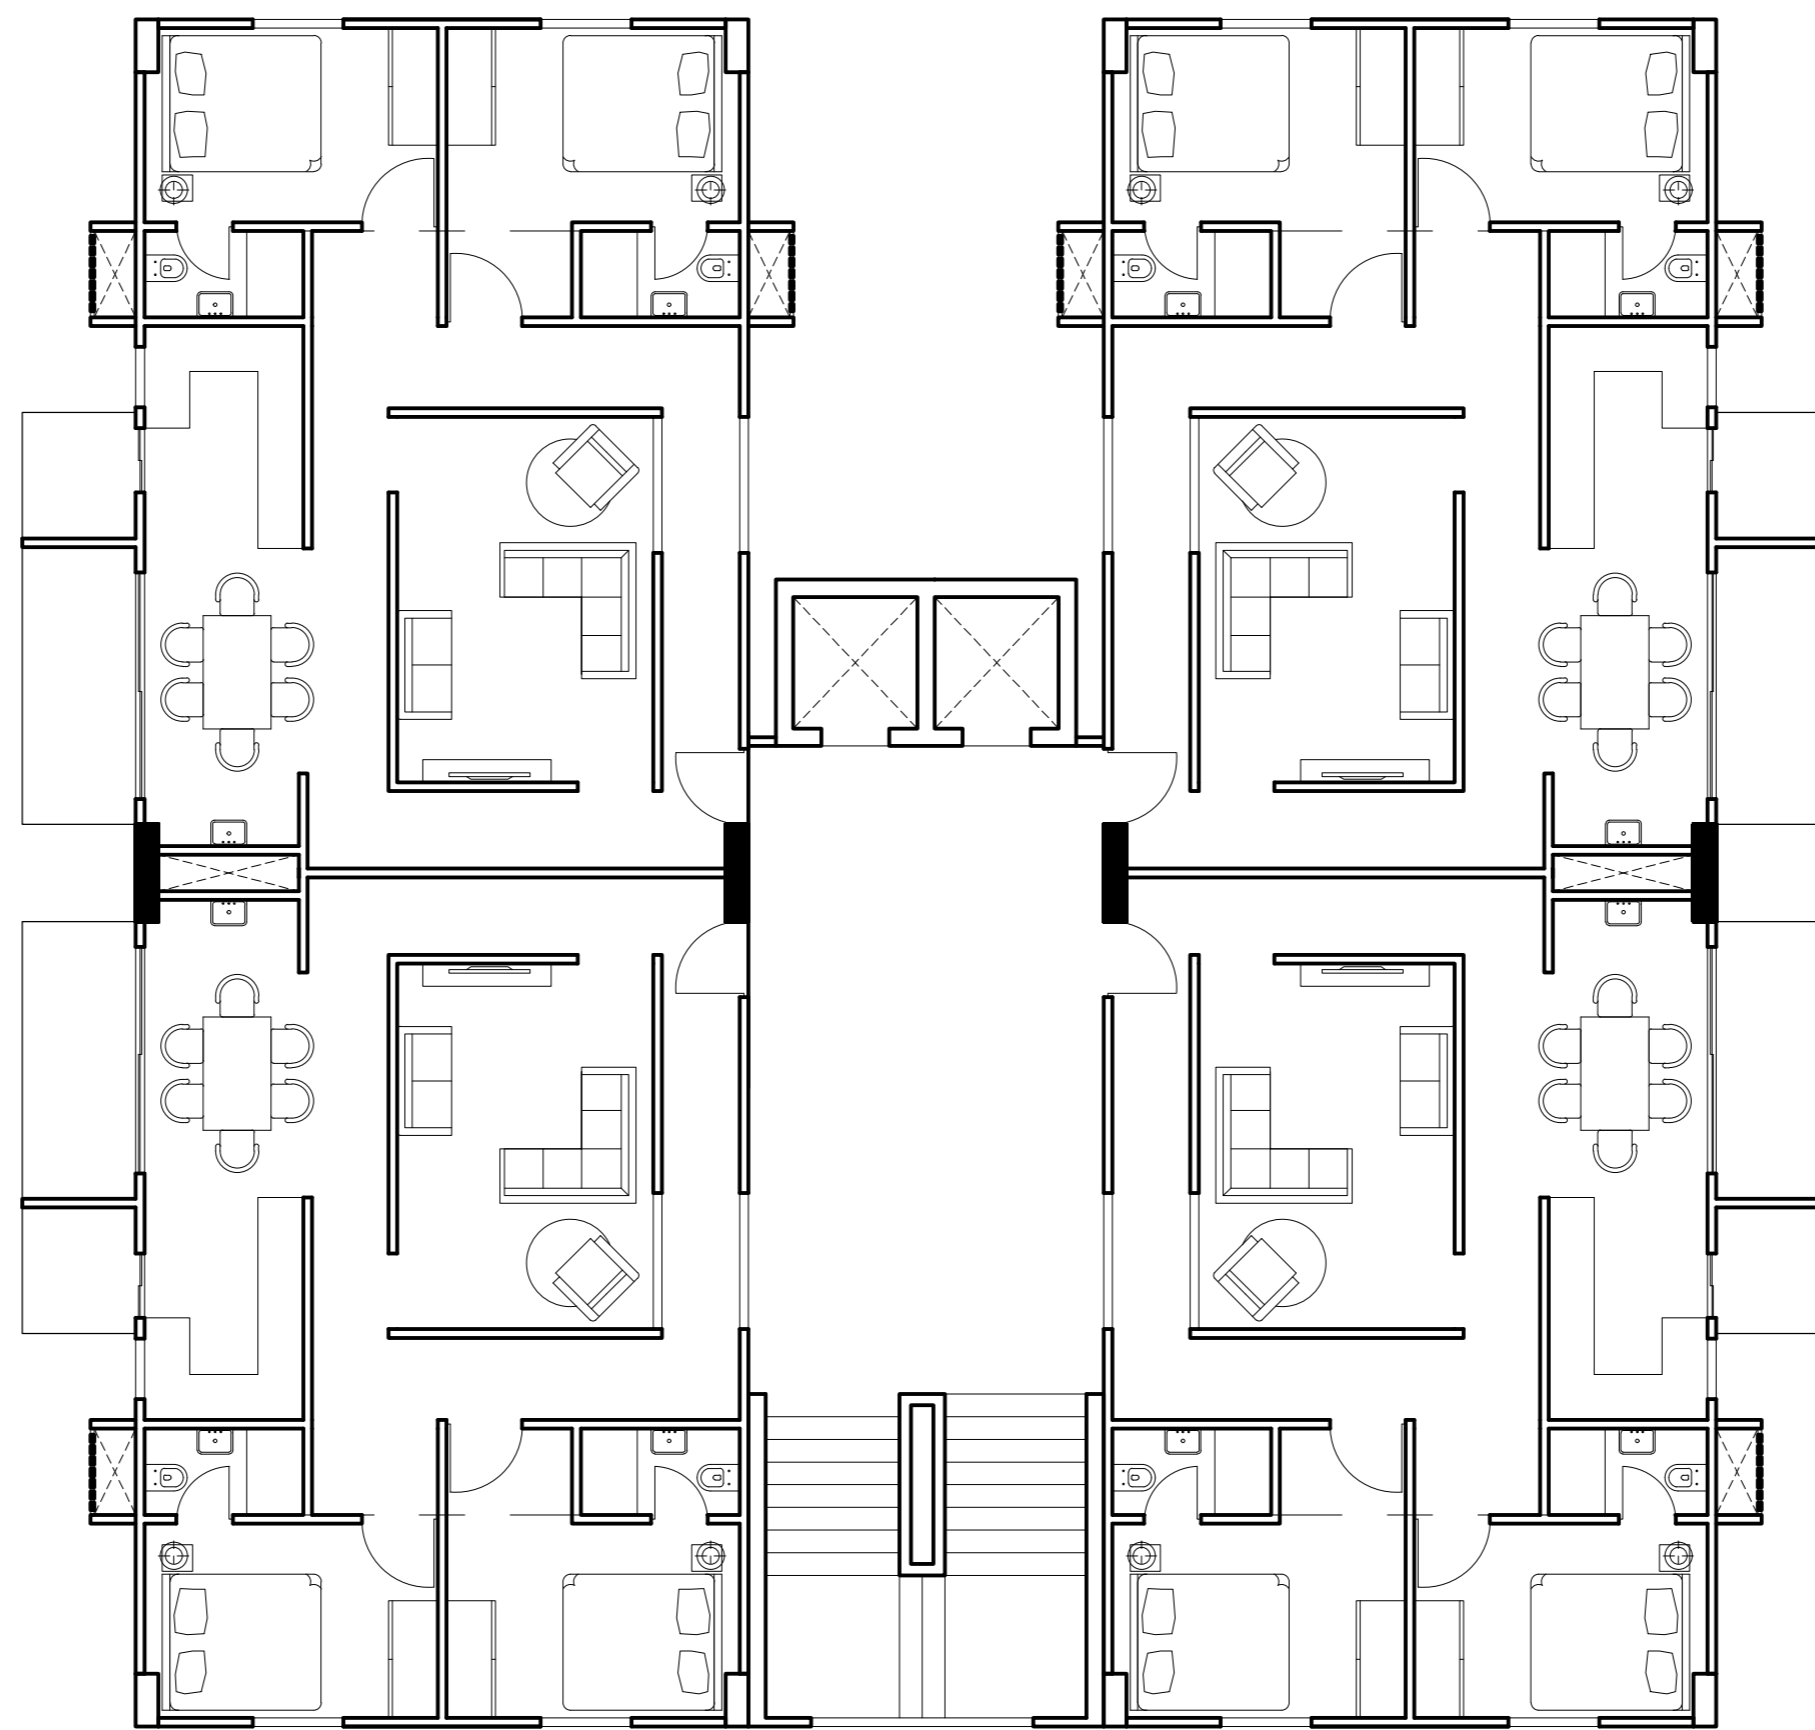

BLOCK 2  
SCALE 1:100