




Site Plan  
1:500

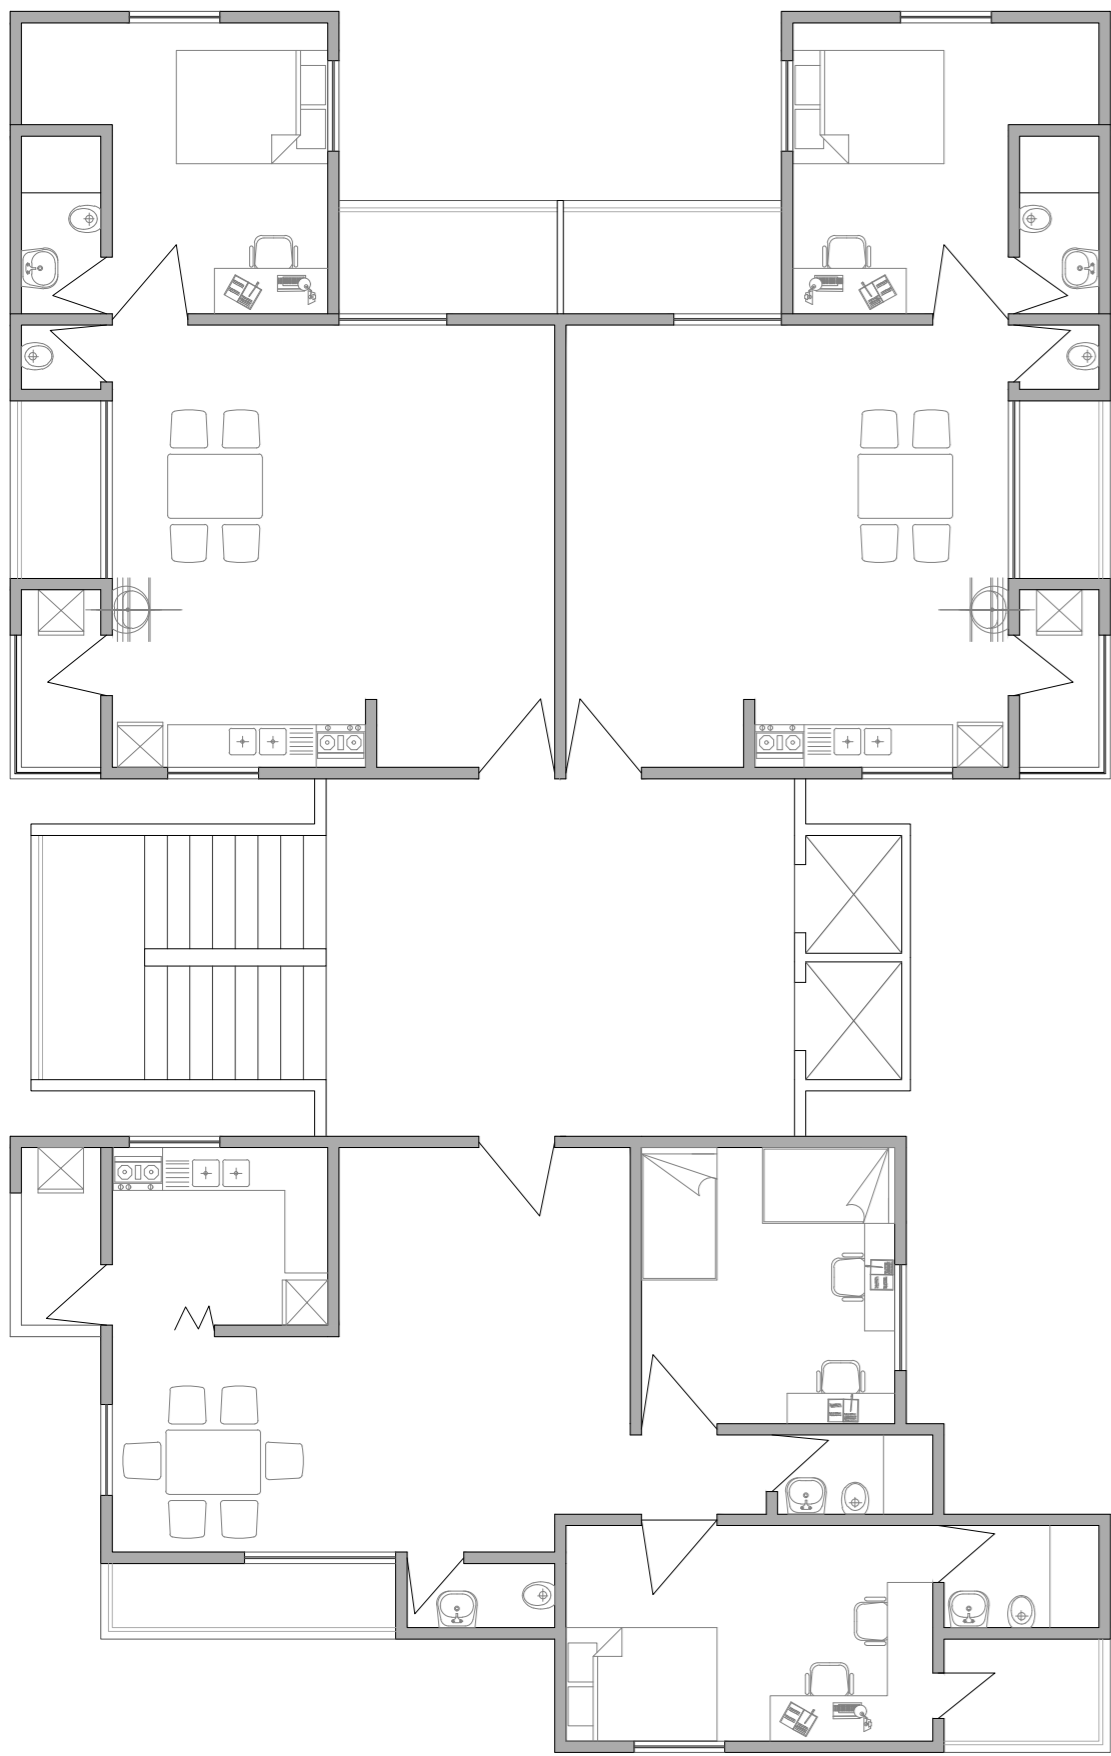


Block A Plan  
1:100


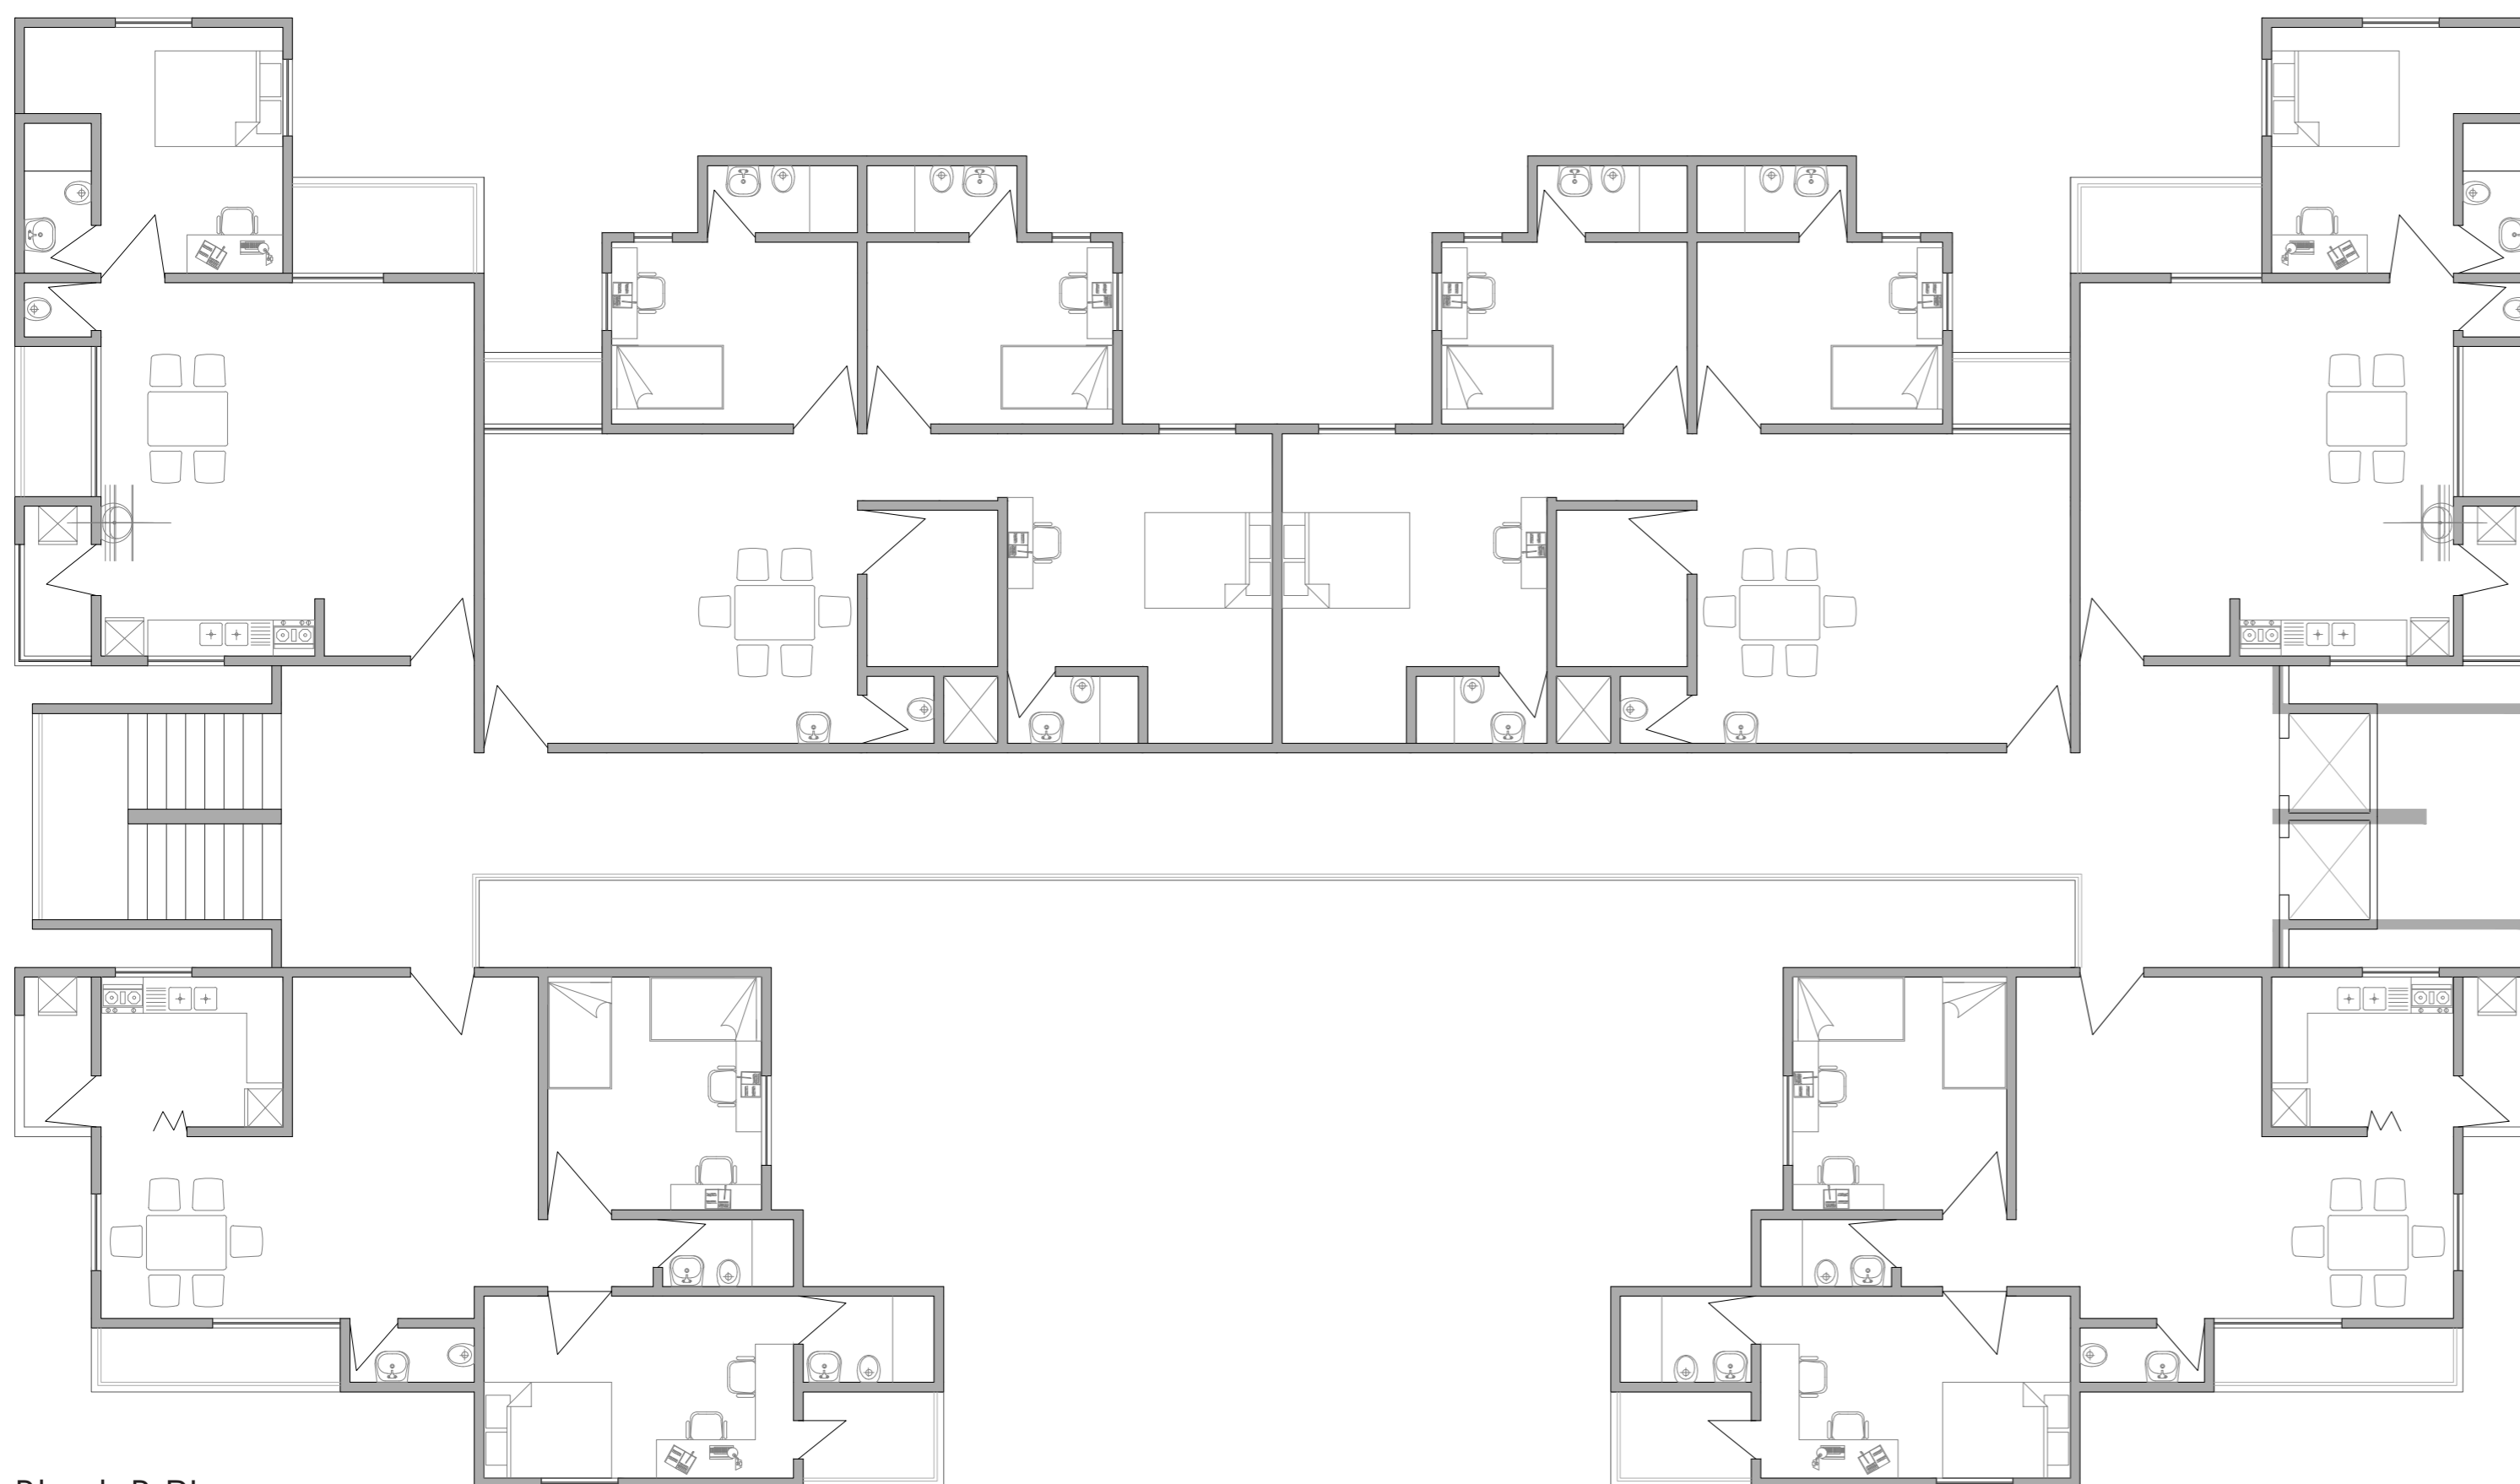


Block B Plan  
1:100

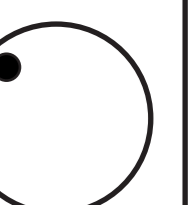

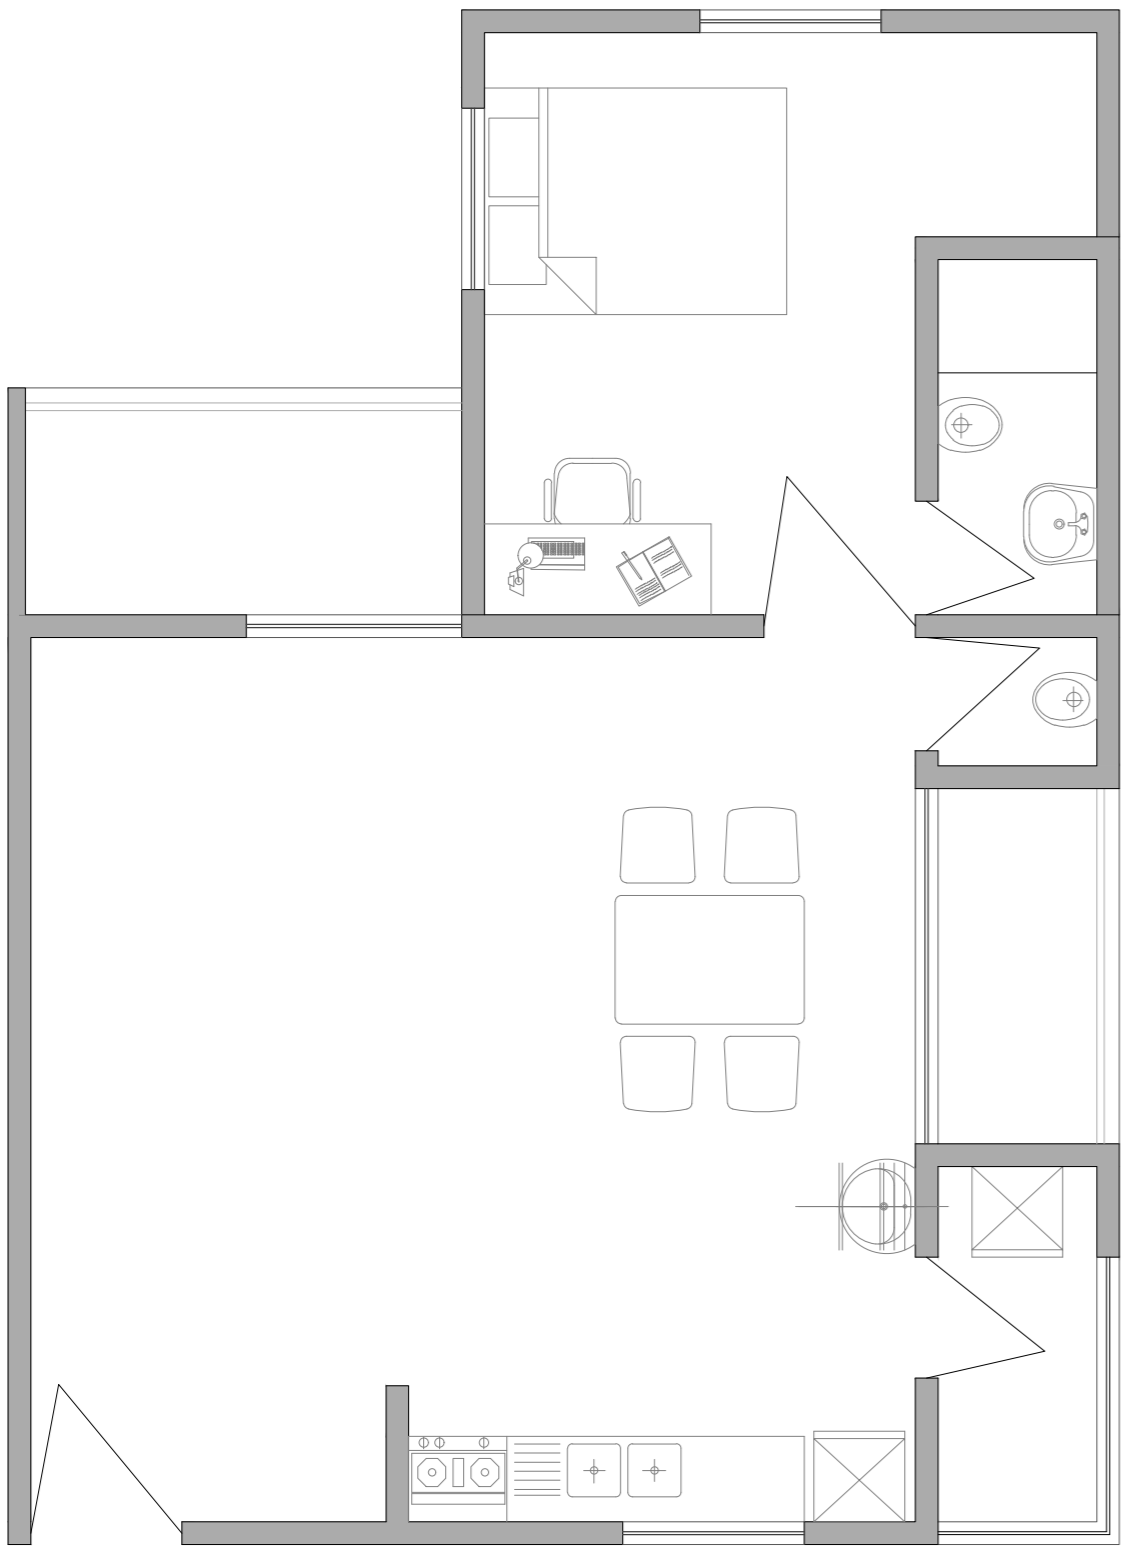

Unit 1  
Plan - 1BHK  
1:50

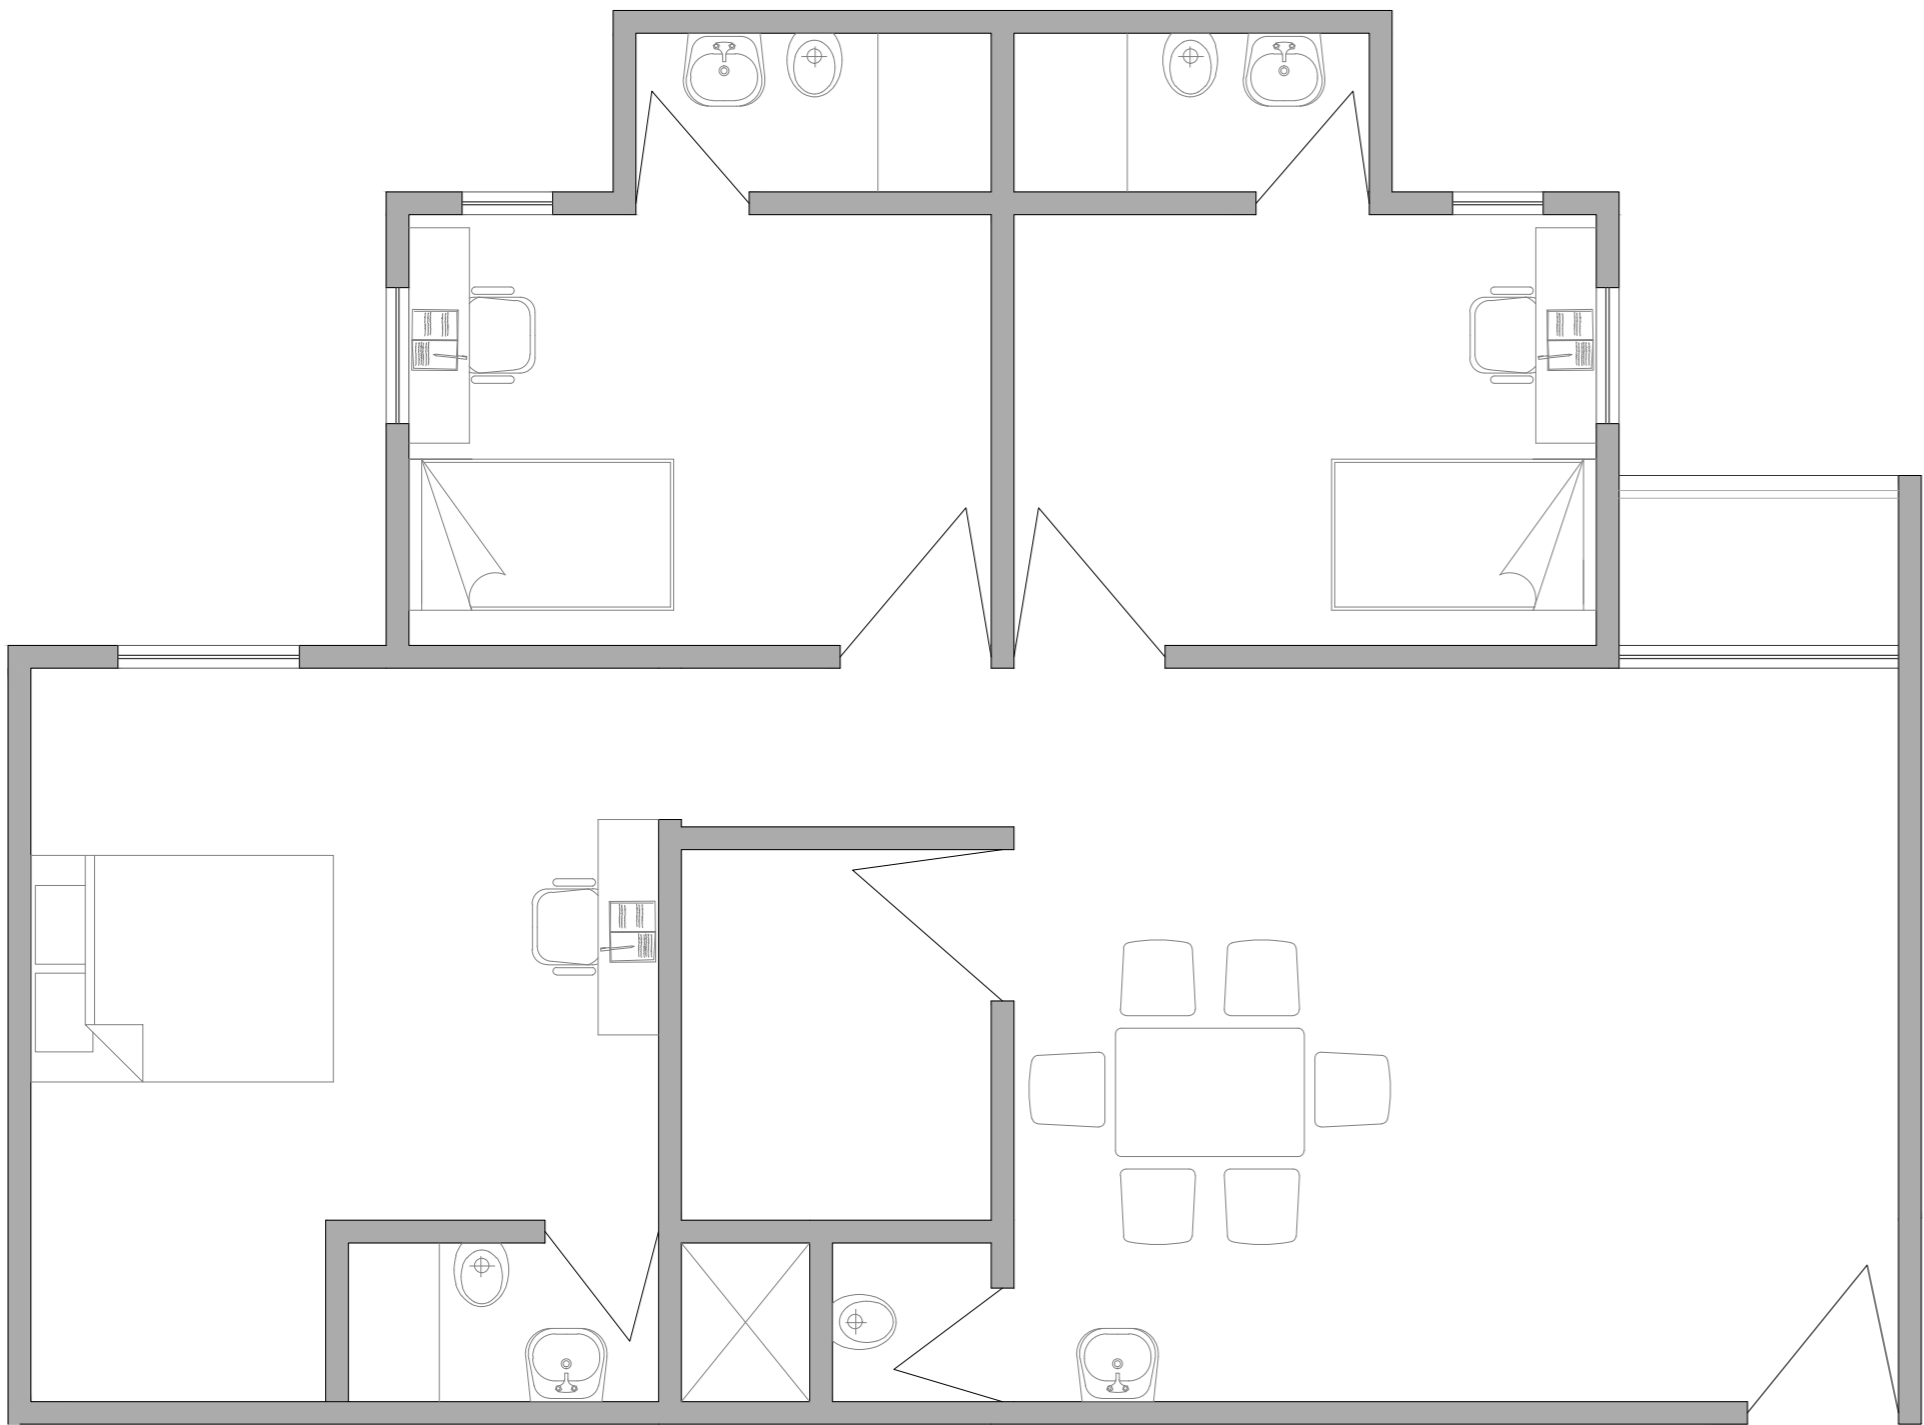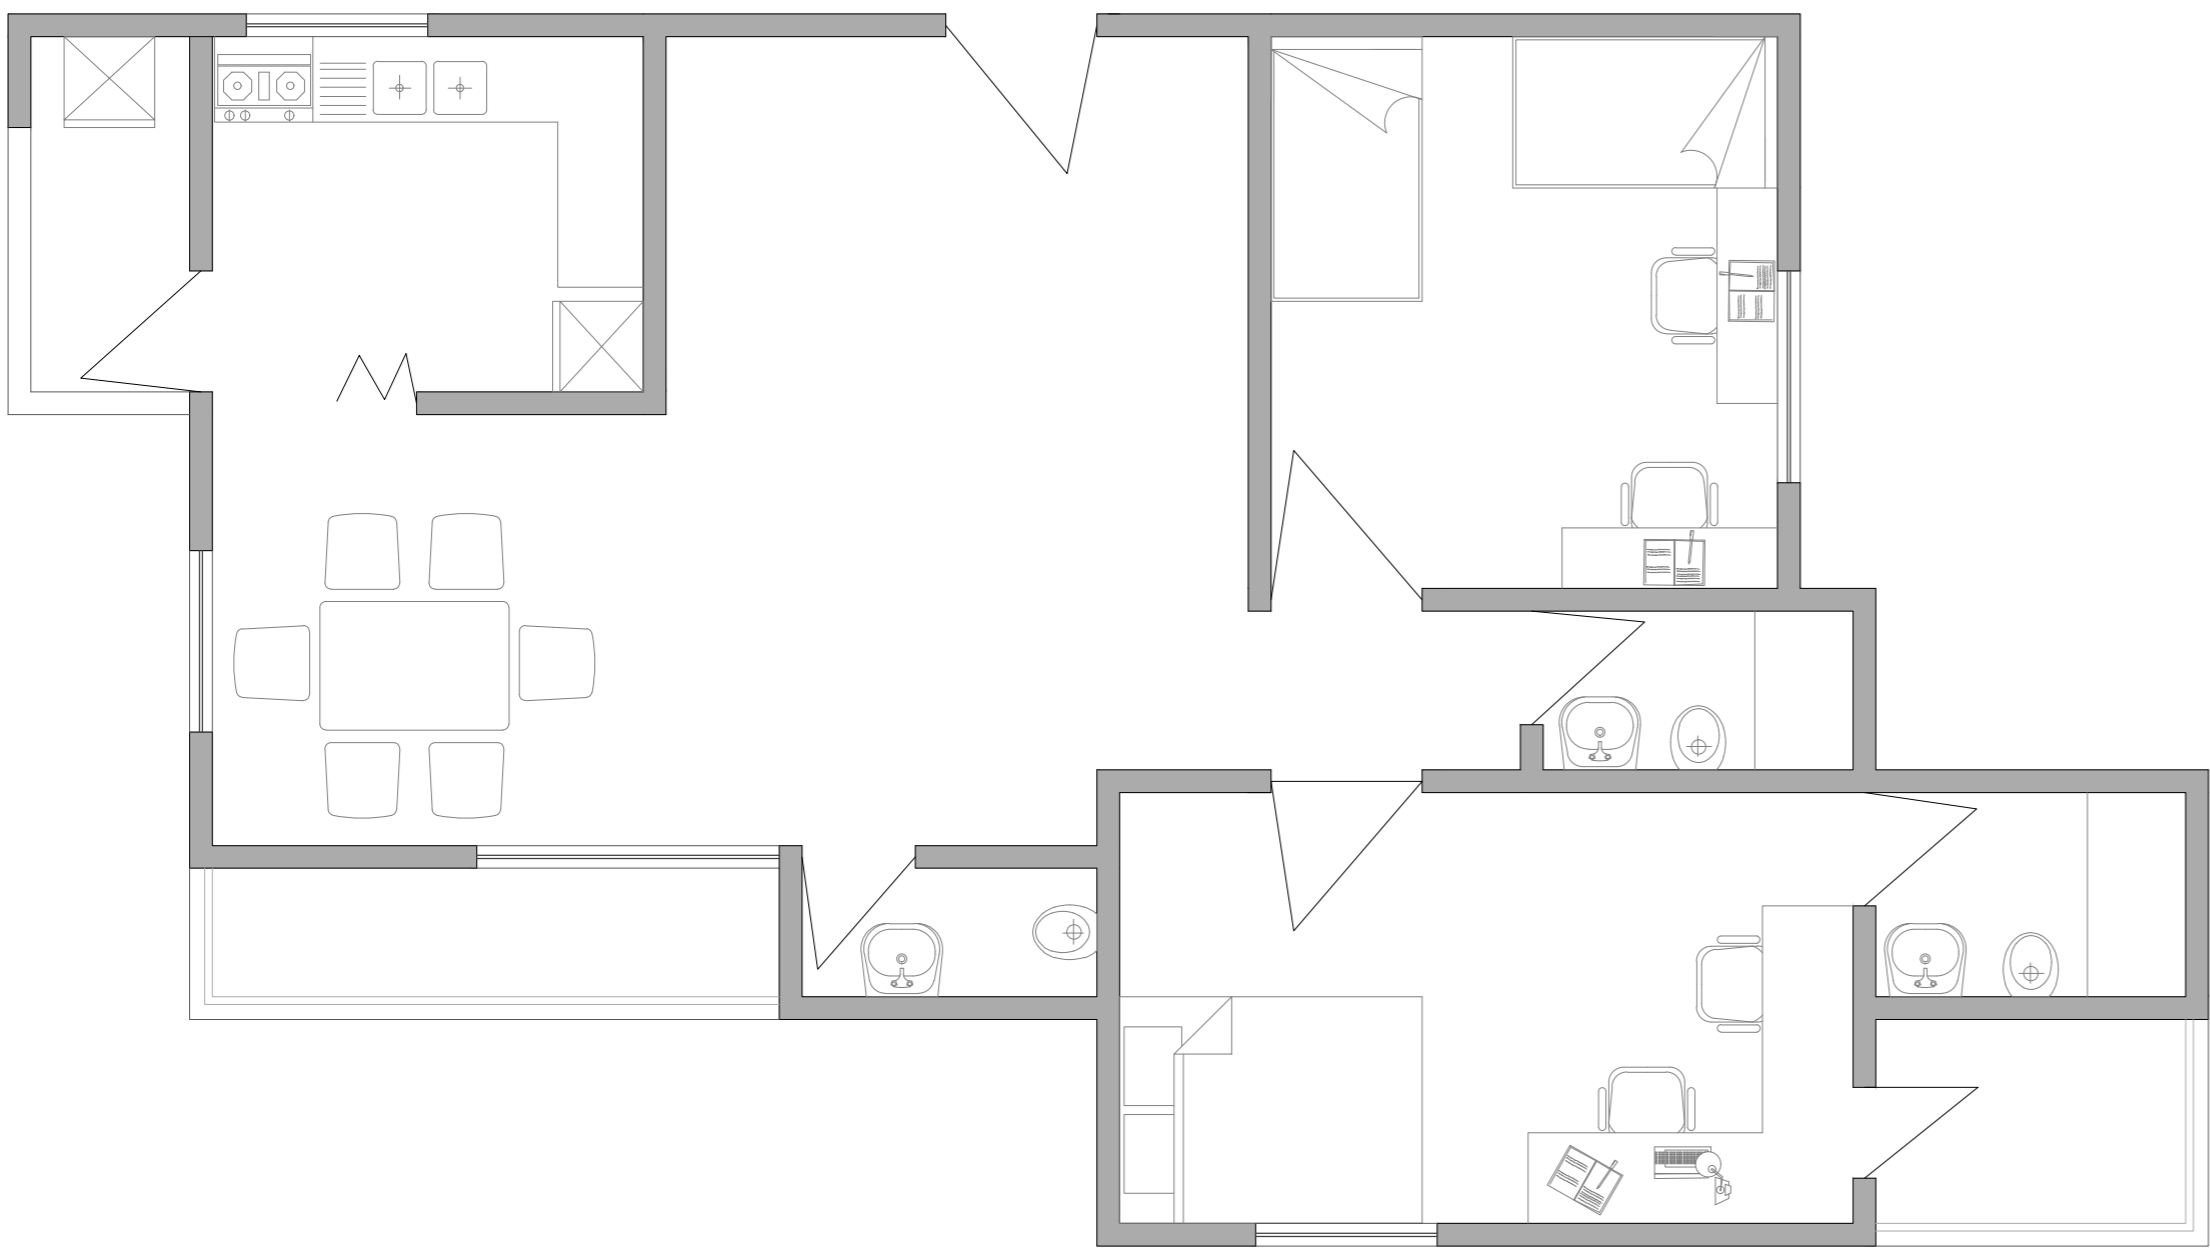

Unit 3  
Plan - 3BHK  
1:50