

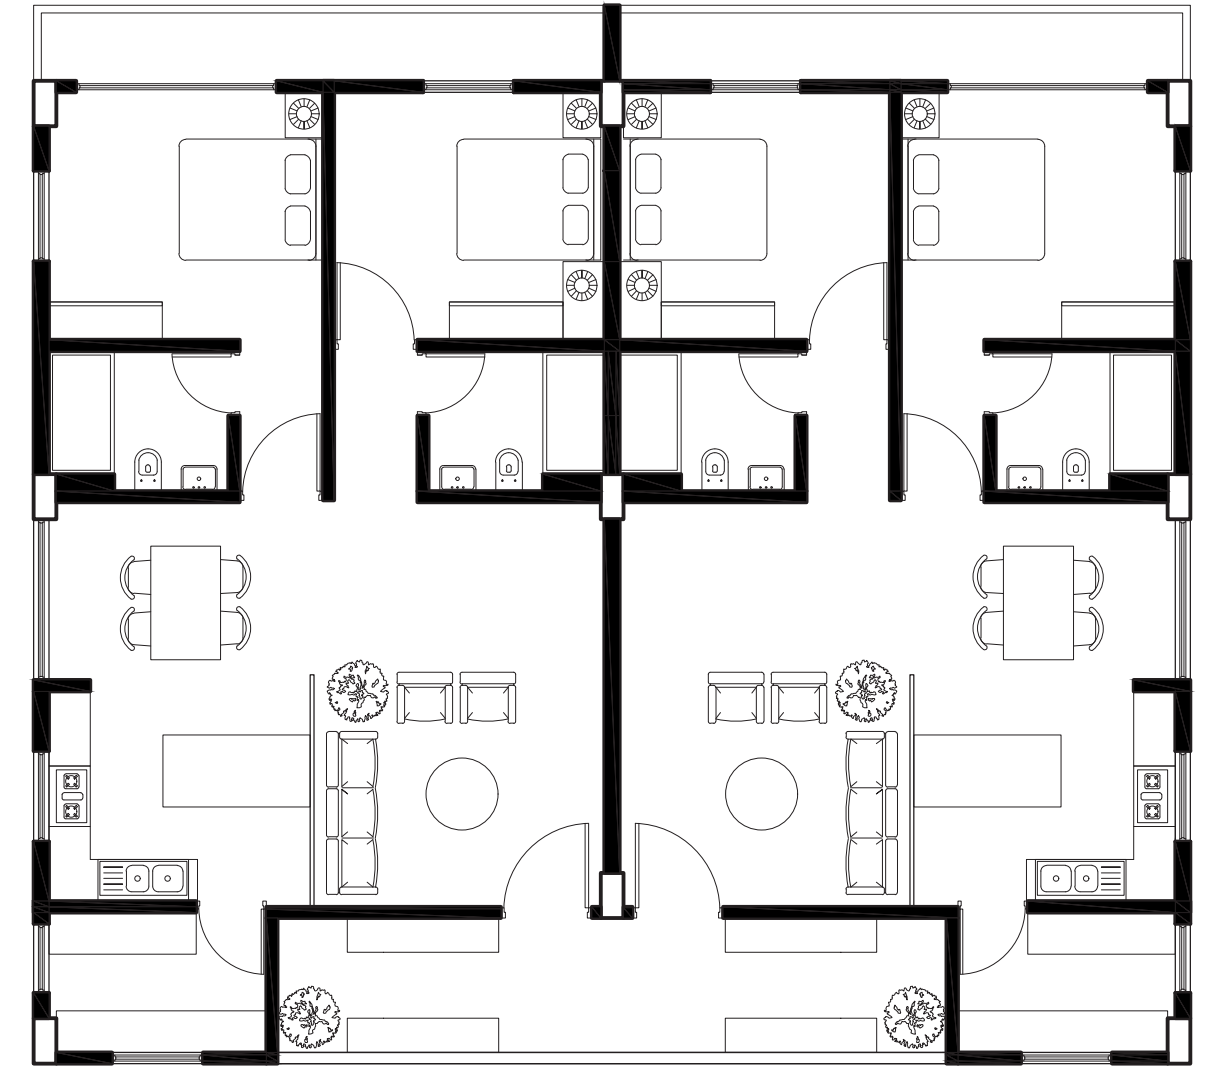



BLOCK PLAN 1:750

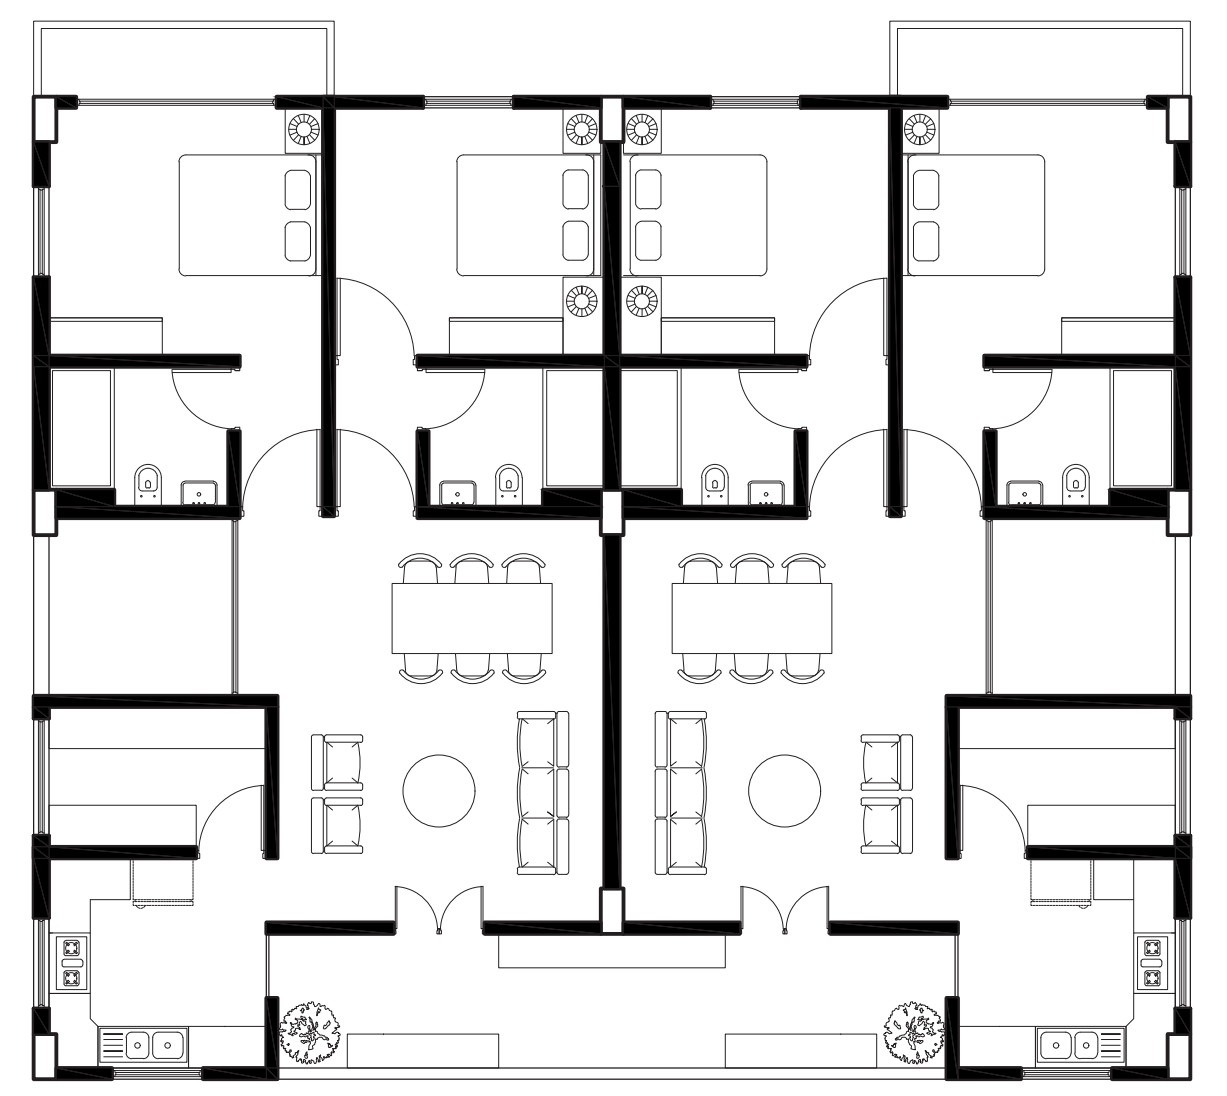


UNIT PLANS 1:100

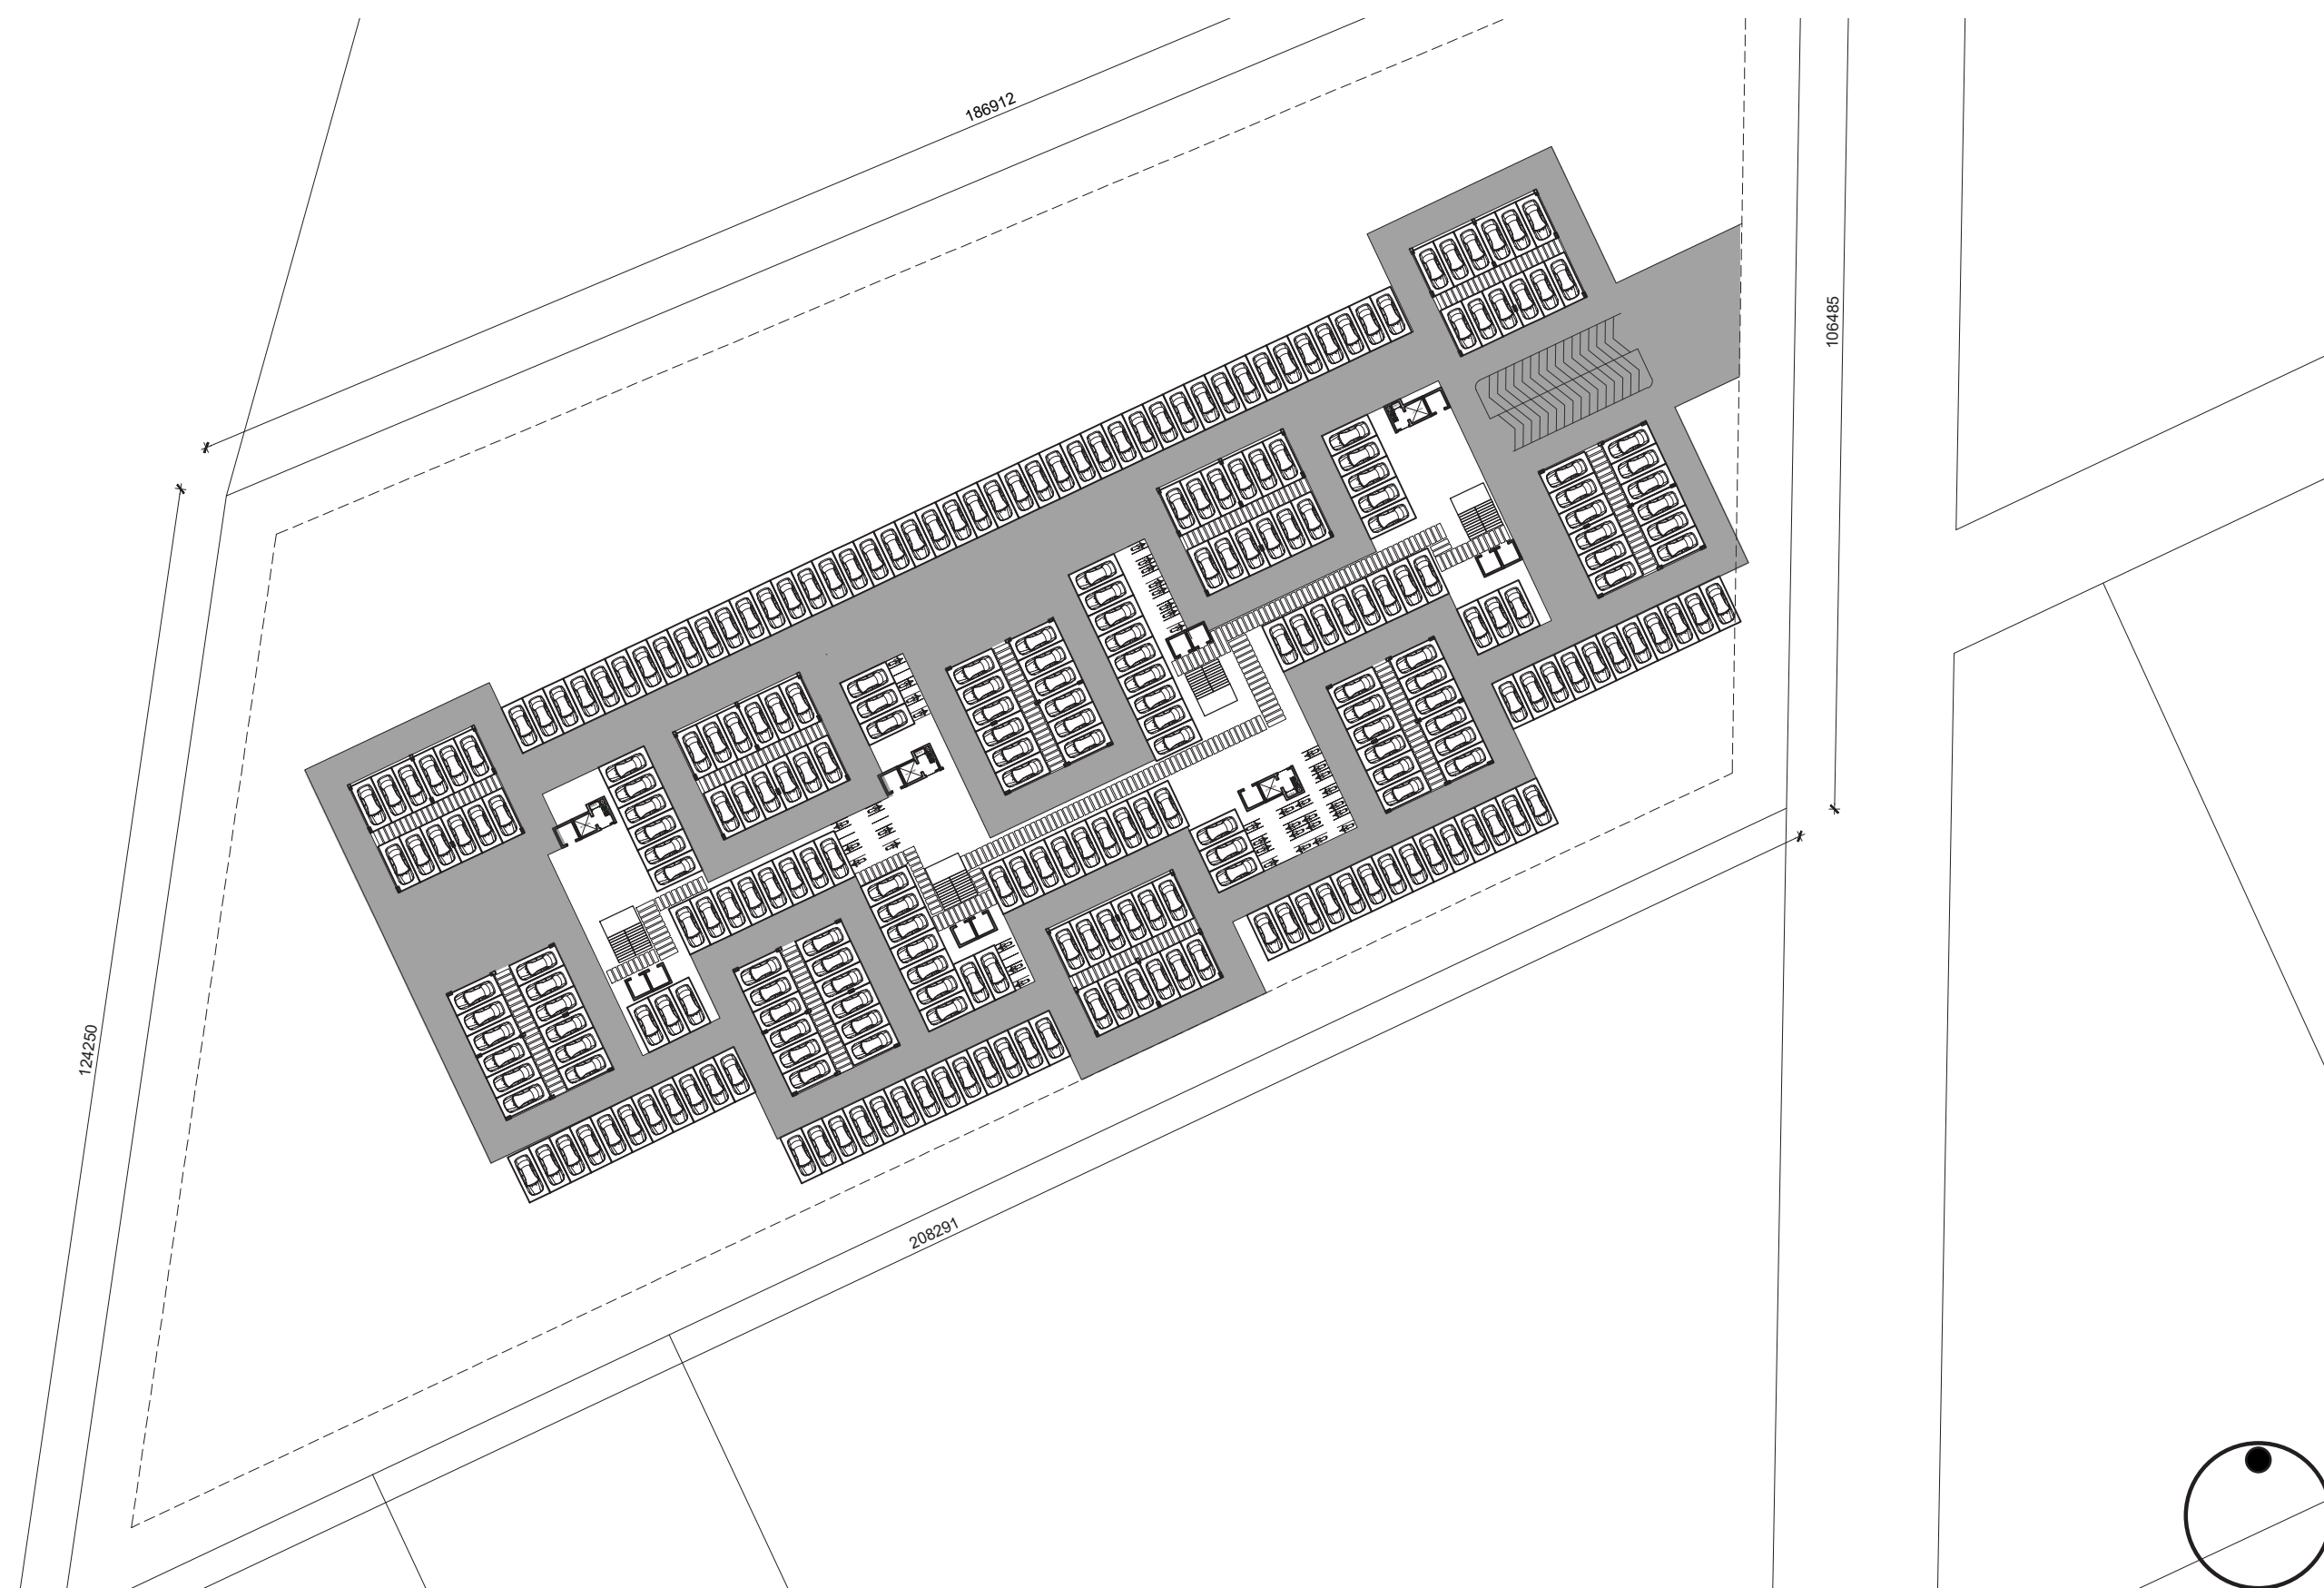

BASEMENT PLAN 1:750

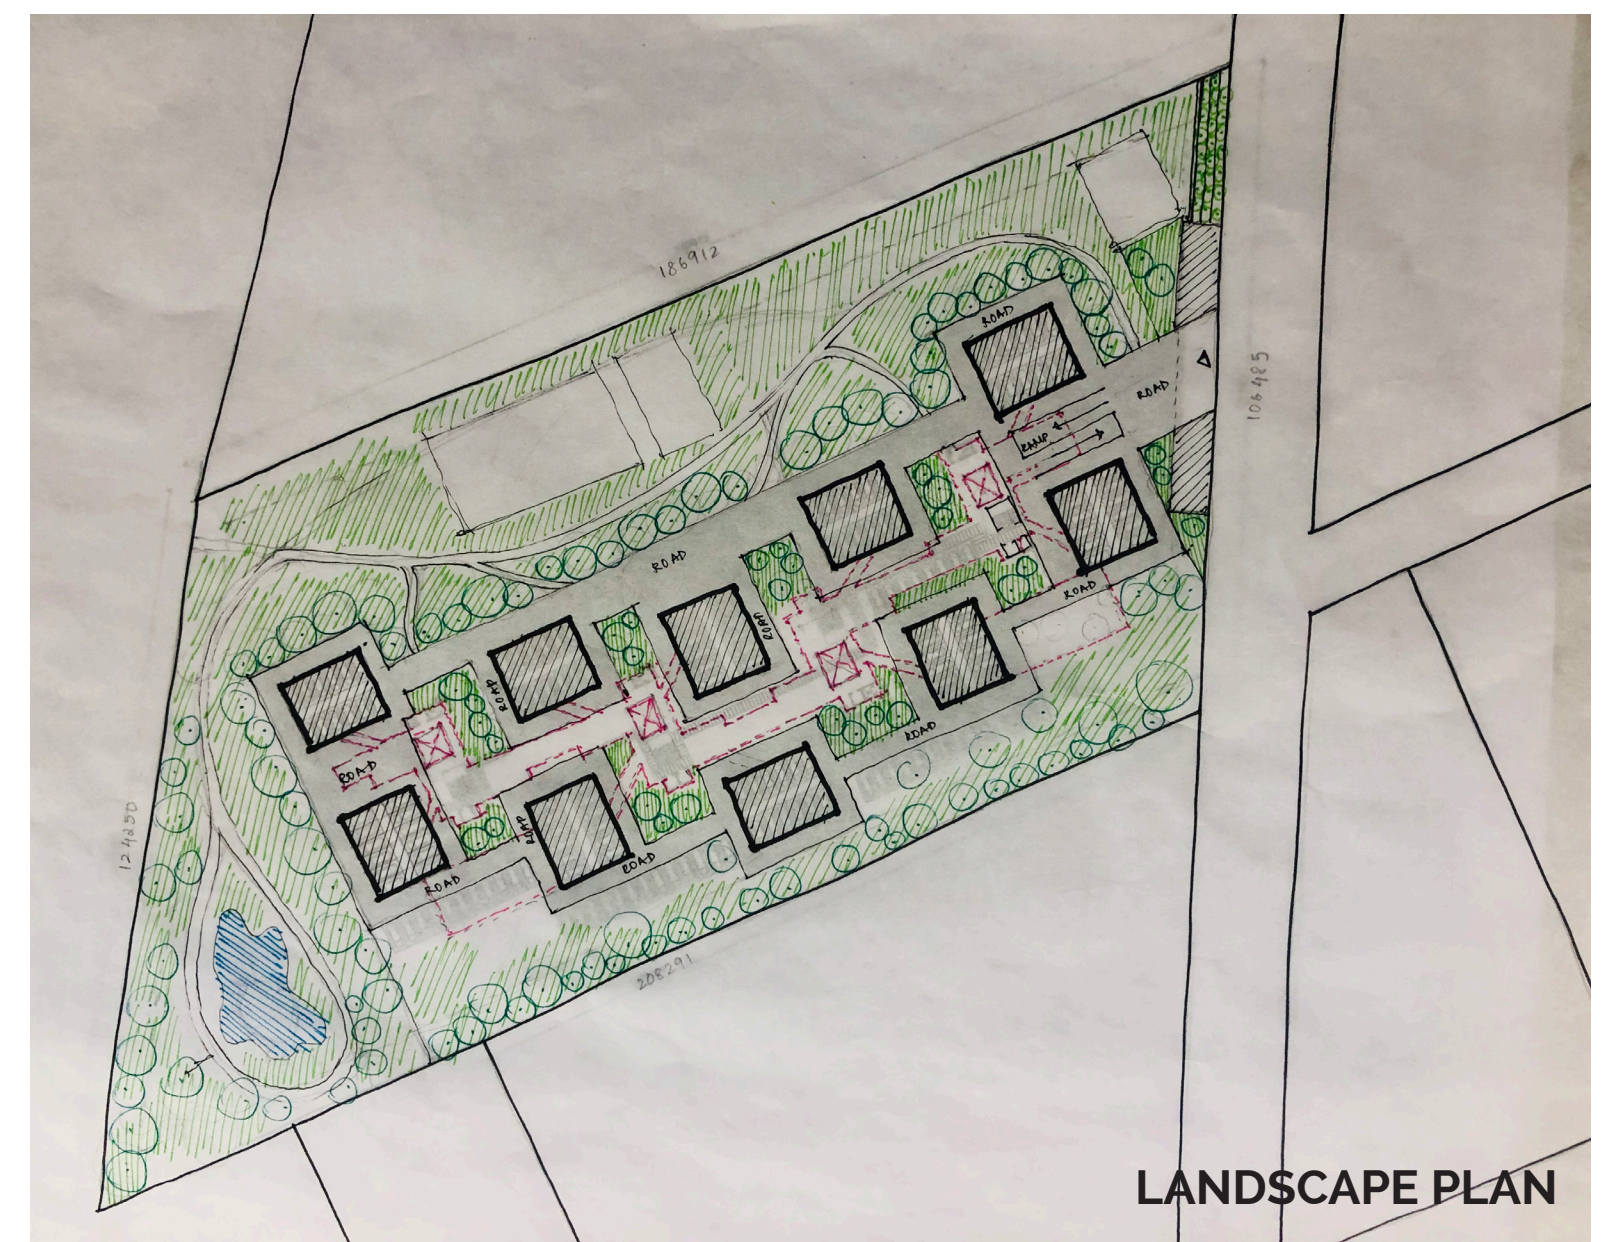

LANDSCAPE PLAN

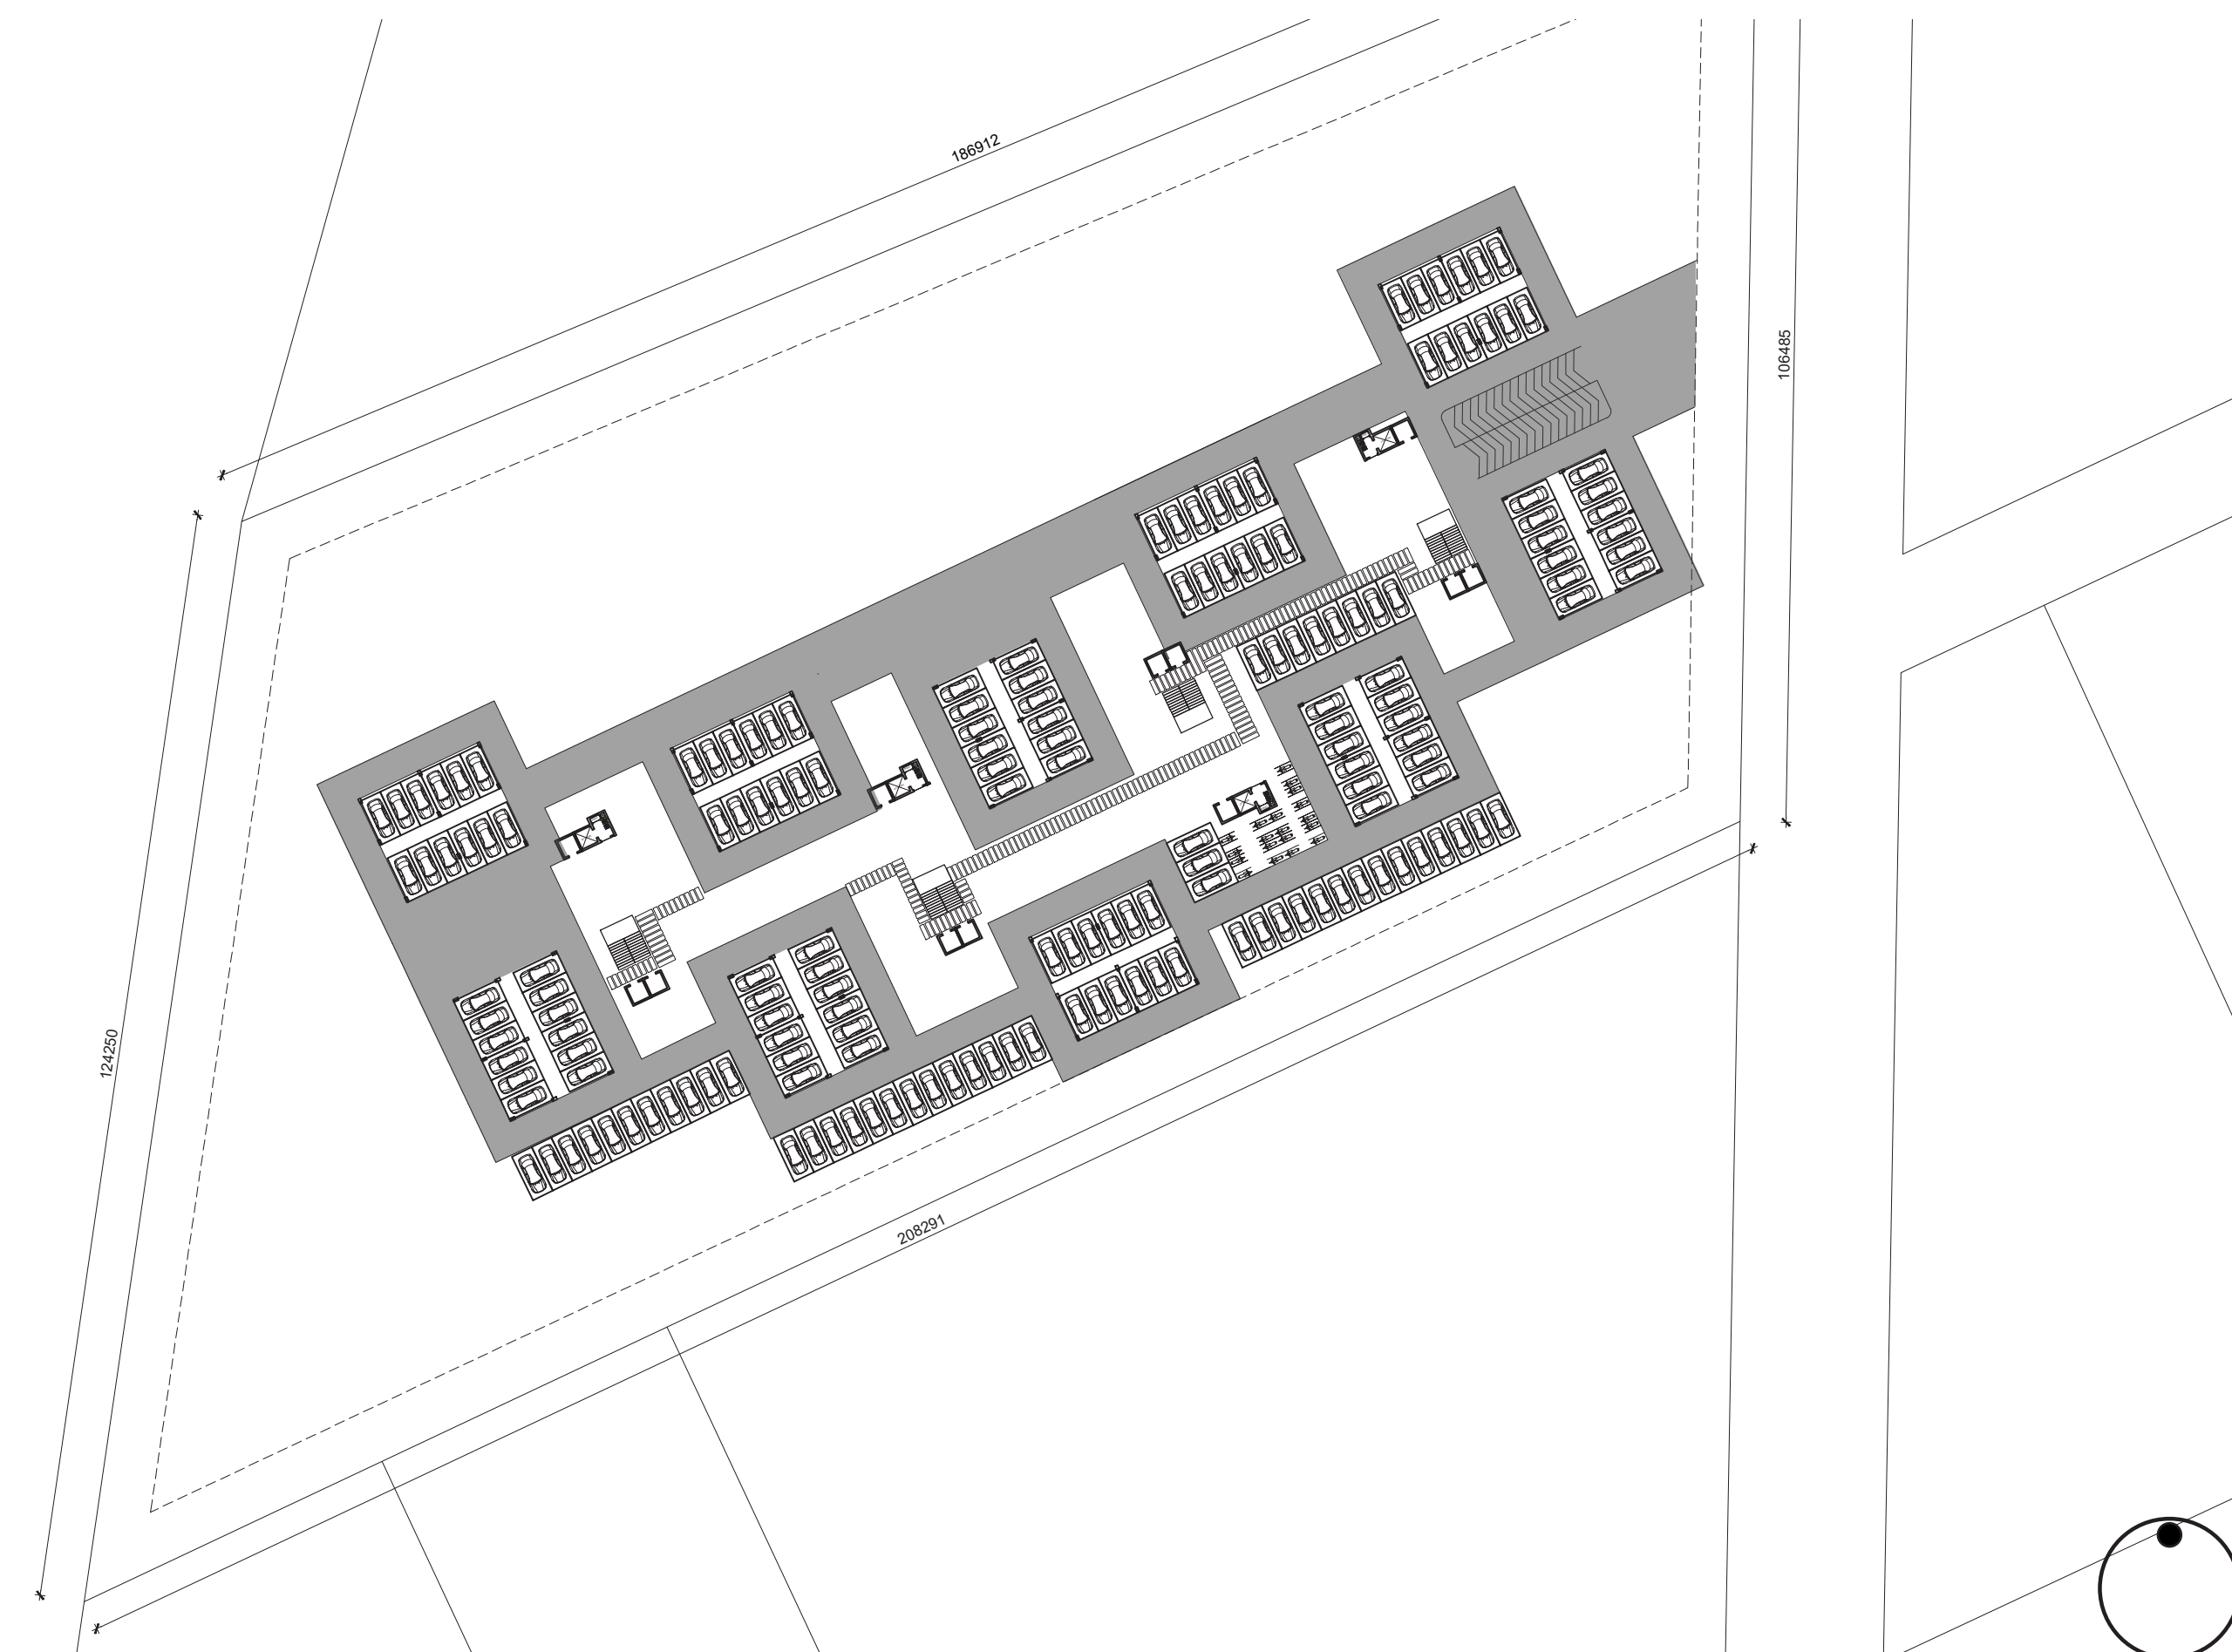

GROUND FLOOR PLAN 1:750



BLOCK PLAN

CALCULATIONS

Carpet Area	= 88.65 sq.m + 4/8 sq.m (balcony)
Rera Carpet Area	= 94 sq.m + 4/8 sq.m (balcony)
Built up	= 99.45 sq.m + 4/8 sq.m (balcony)
Super Built up	=
Bridges Area	= 96 sq.m x 15 floors = 1440 sq.m
Block	= 200 sq.m x 10 blocks = 2000 sq.m x 15 floor = 30000 sq.m
Common Amenities Floor Plate	= 228 sq.m x 4 = 912 sq.m
No. of Units	= 300 2BHK units
Parking	= around 600 car park space (2 level basement)

INTENT

The intention is to **bring people together**, a place where neighbourly relationships are enhanced through shared spaces with different and specific functions.