



HOUSING SCHEME IN GOTA

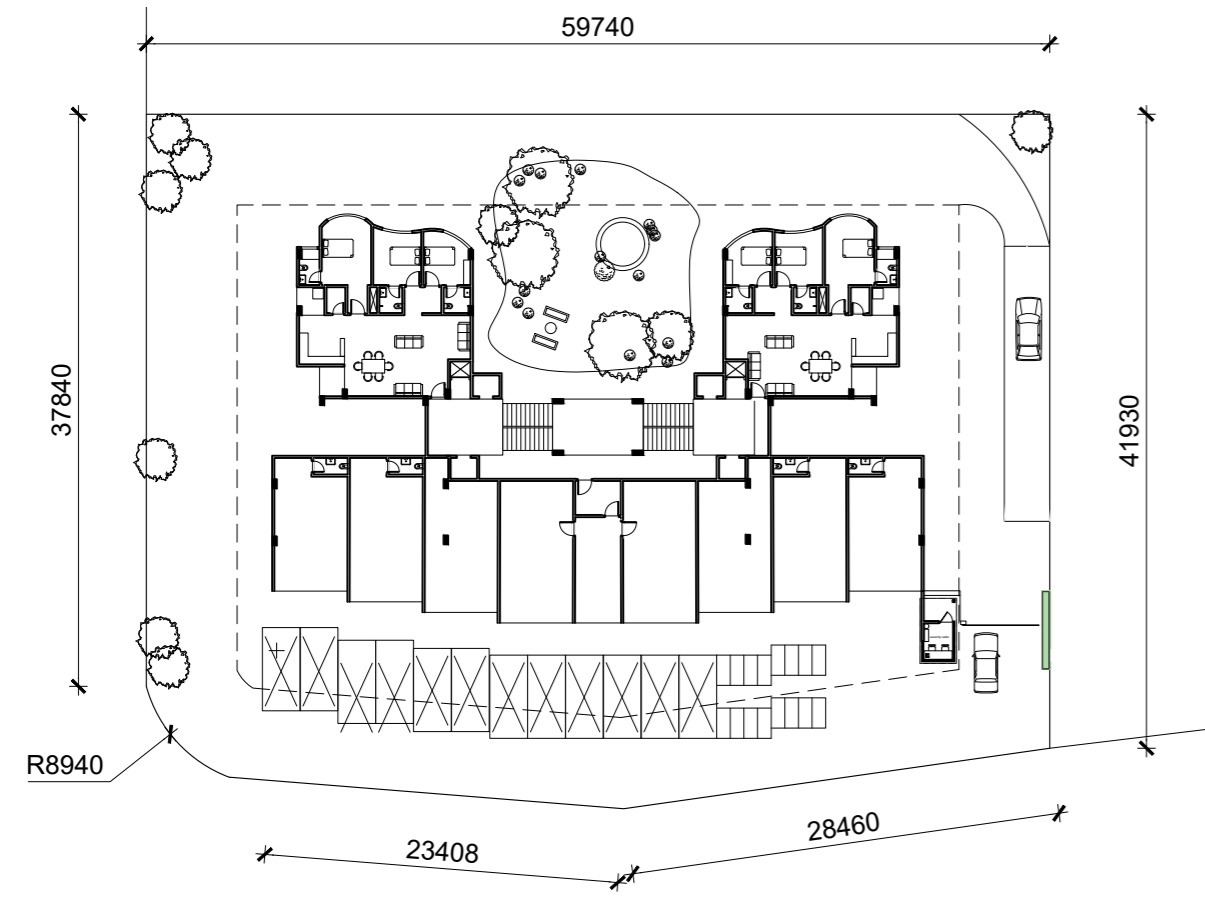


	Value
Total FSI	2.7
FSI without charged	1.8
FSI Consumed	2.7

CALCULATIONS


RERA CARPET AREA	BUILT UP AREA	GIVEN FSI- 2.7
UNIT A - 106.94m ²	UNIT A - 120.41m ²	UTILISED FSI- 2.7
+3.1m ² wash	UNIT B- 118.2m ²	
+3.38m ² balcony	BLOCK A- 287m ²	NO. OF UNITS
UNIT B- 107.8m ²	BLOCK B- 287m ²	UNIT A- 27
BLOCK A- 461.48m ²	COMM. - 433.8m ²	UNIT B- 29
BLOCK B- 461.48m ²	TOTAL- 574x14	
TOTAL- 7133.16m ²	- 8036m ²	

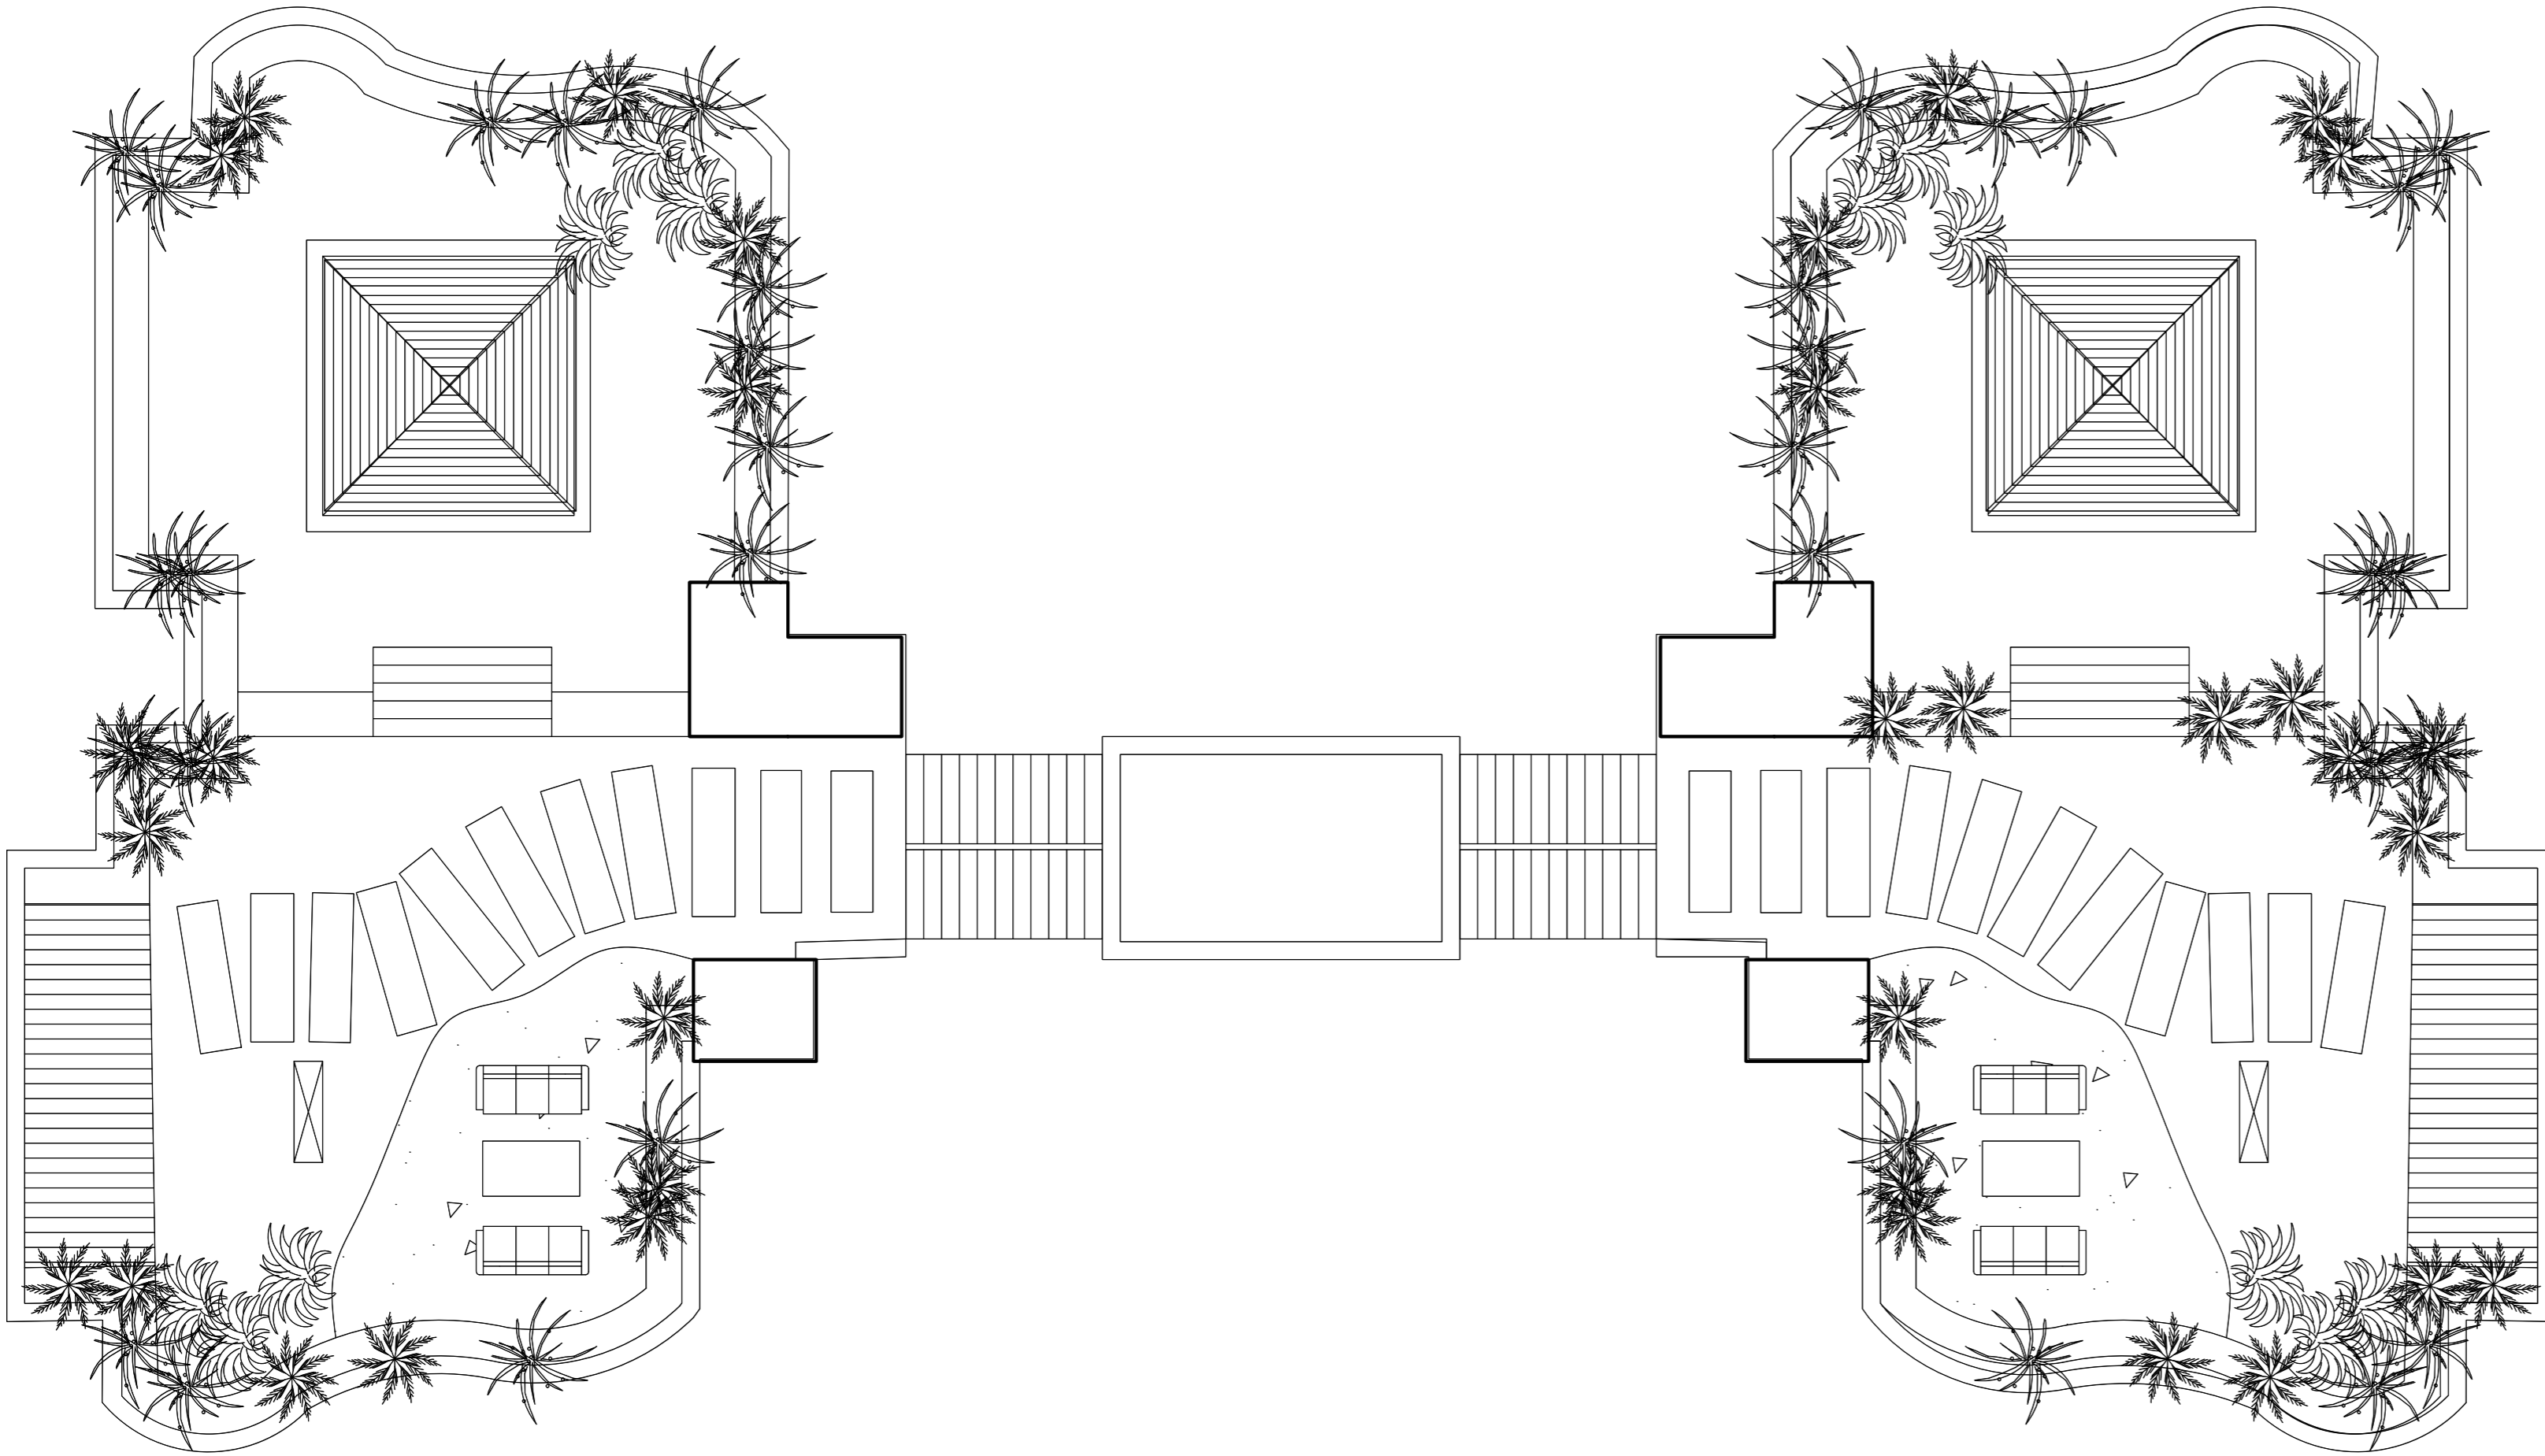


TERRACE PLAN
SCALE 1:100

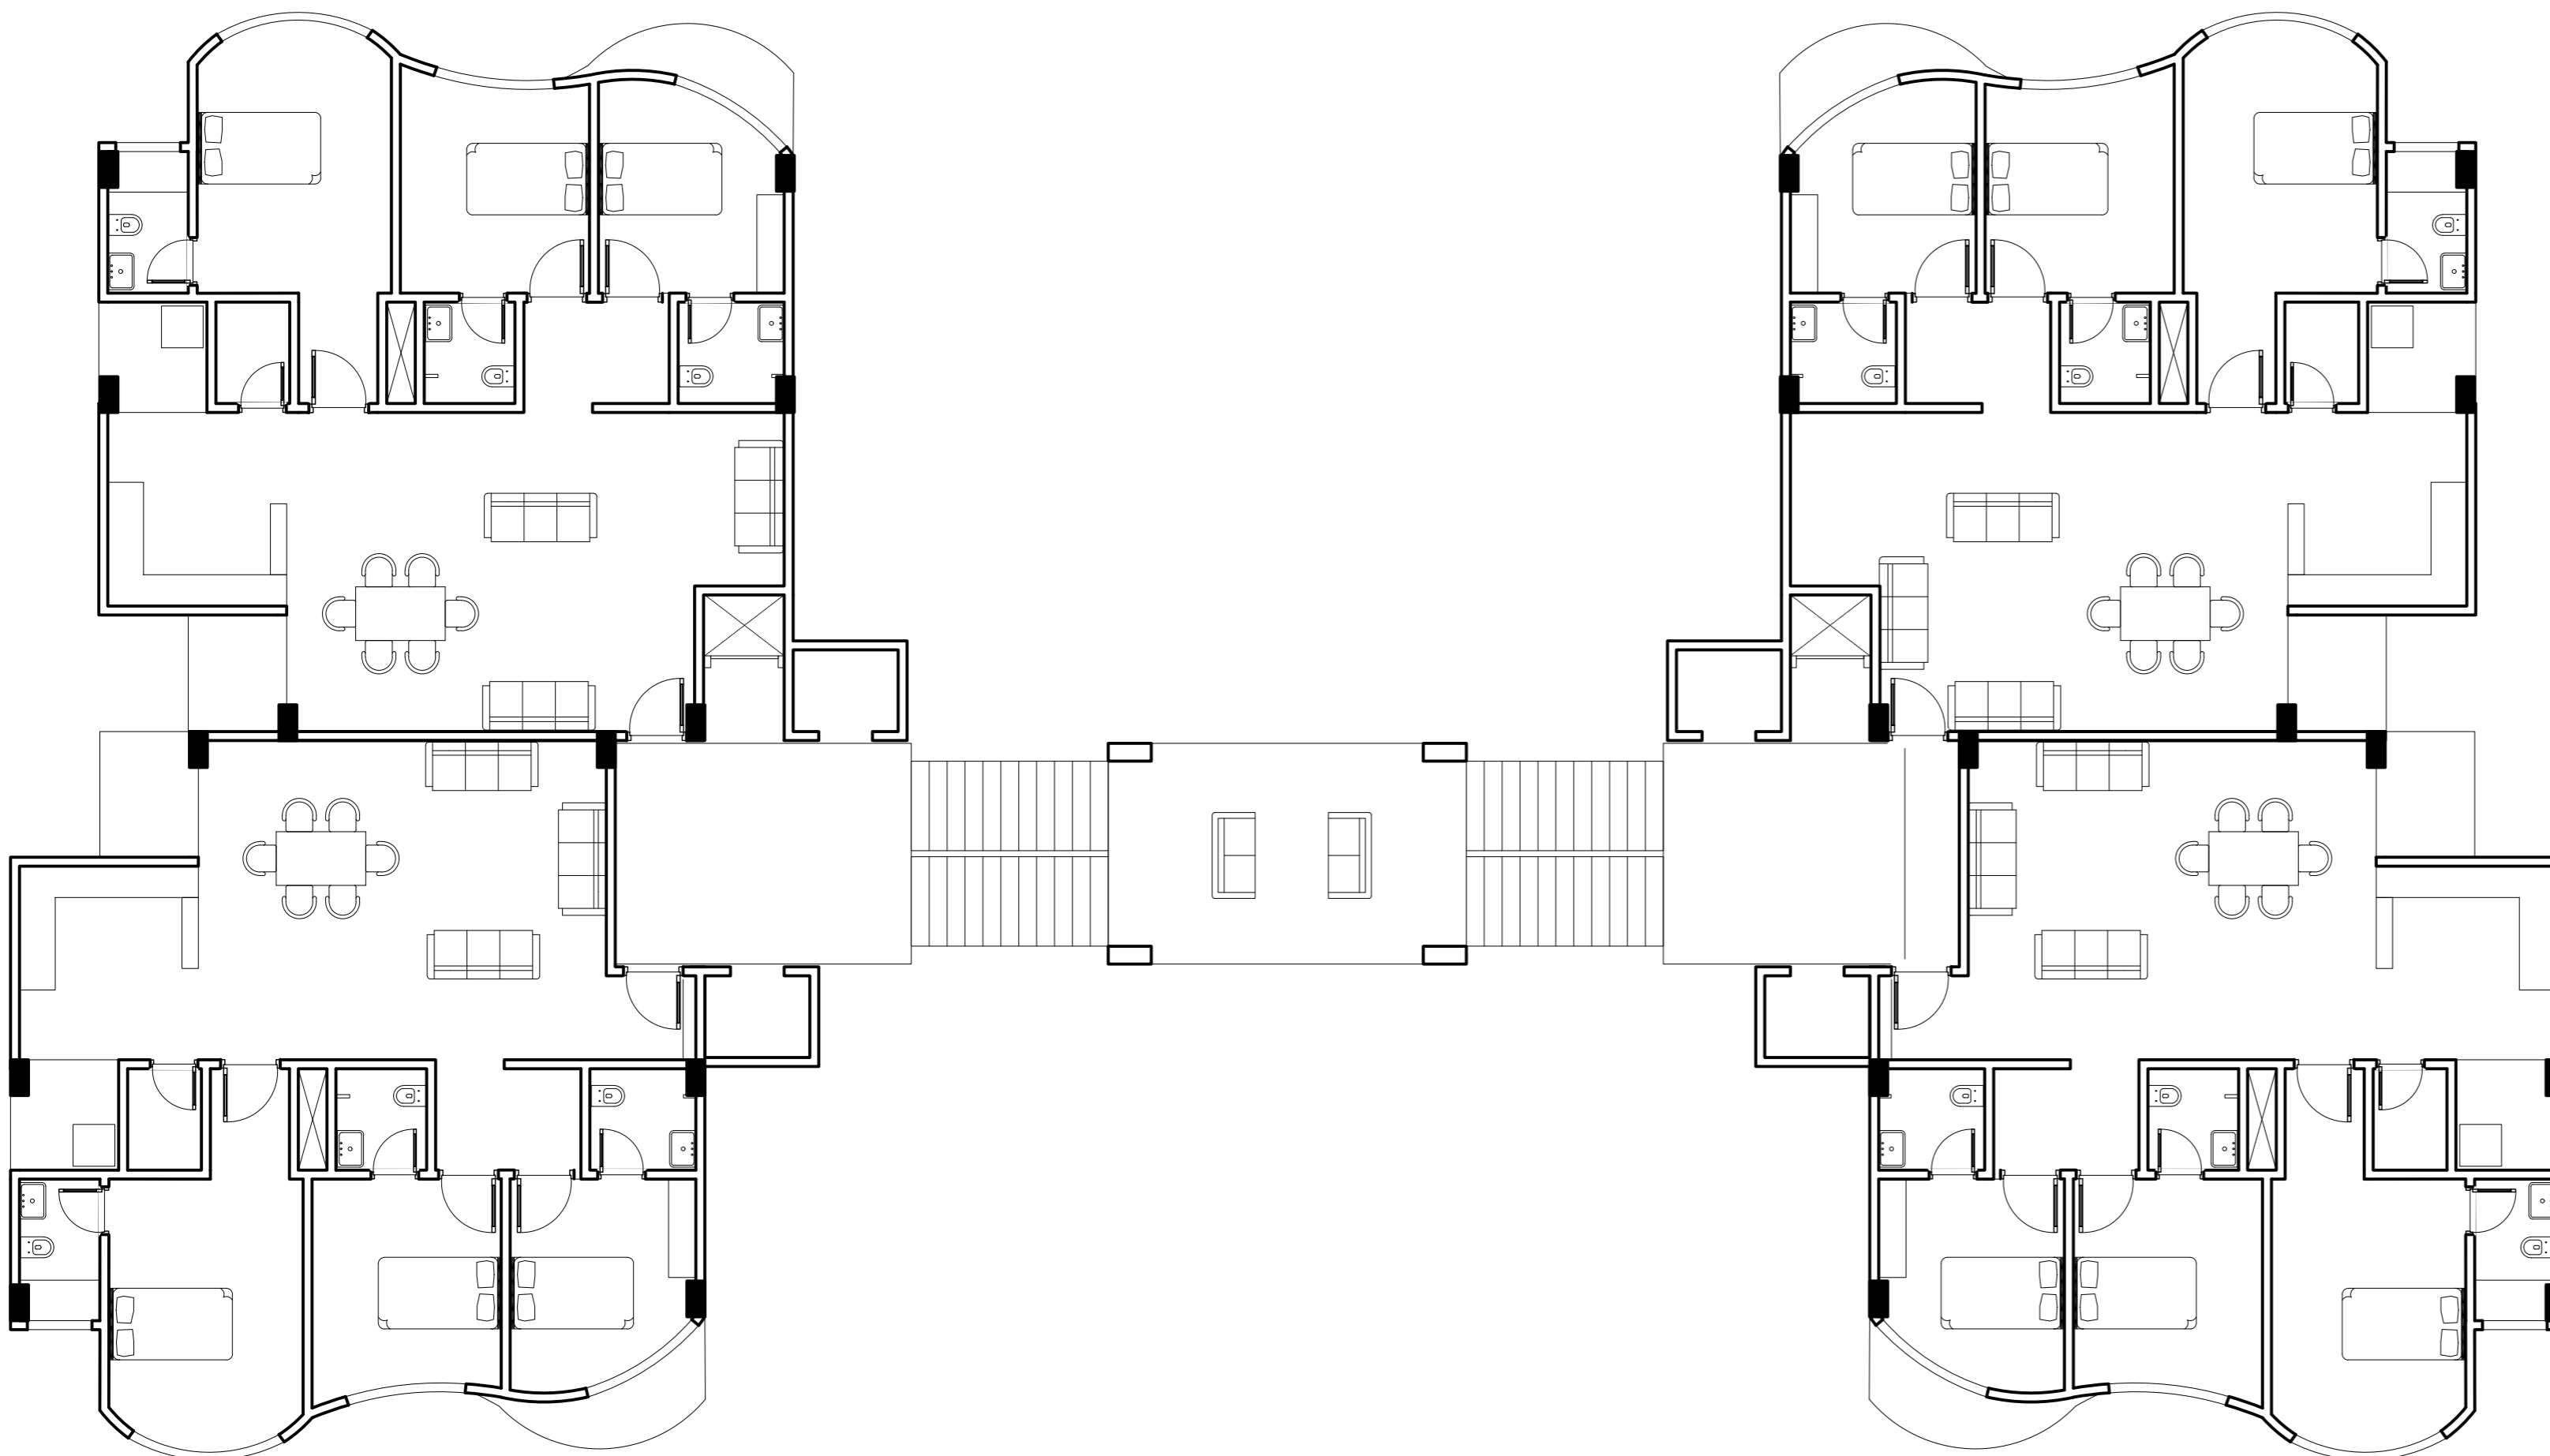


BLOCK PLAN
SCALE 1:100

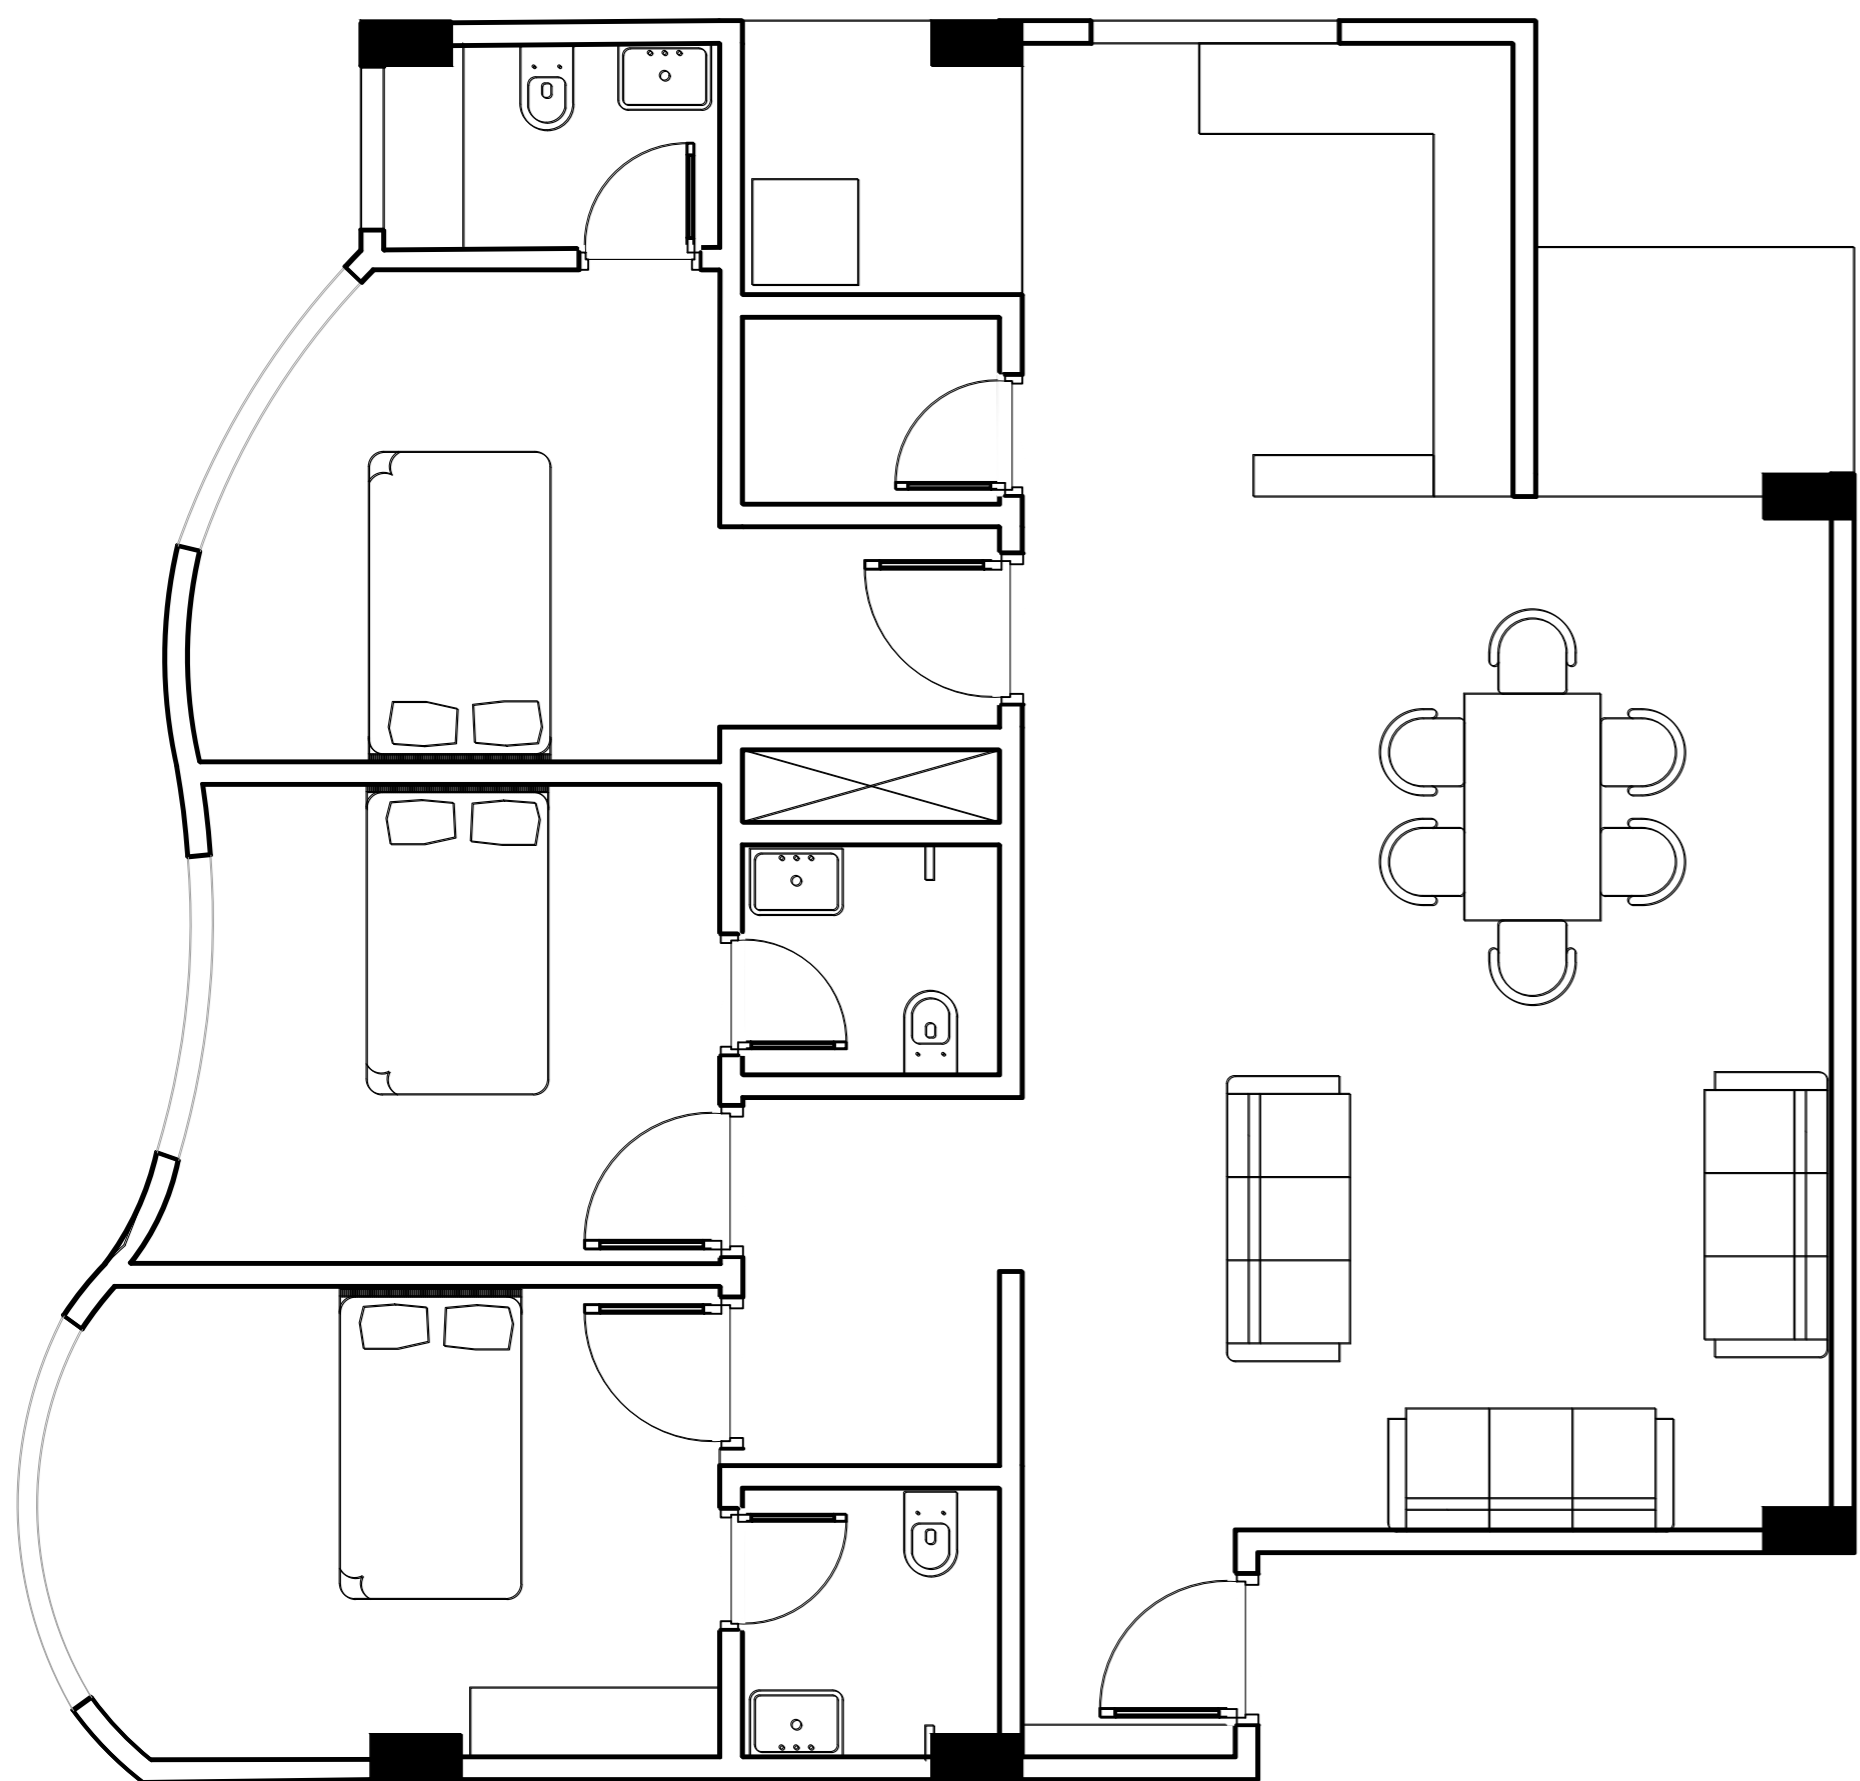


UNIT A
SCALE 1:50

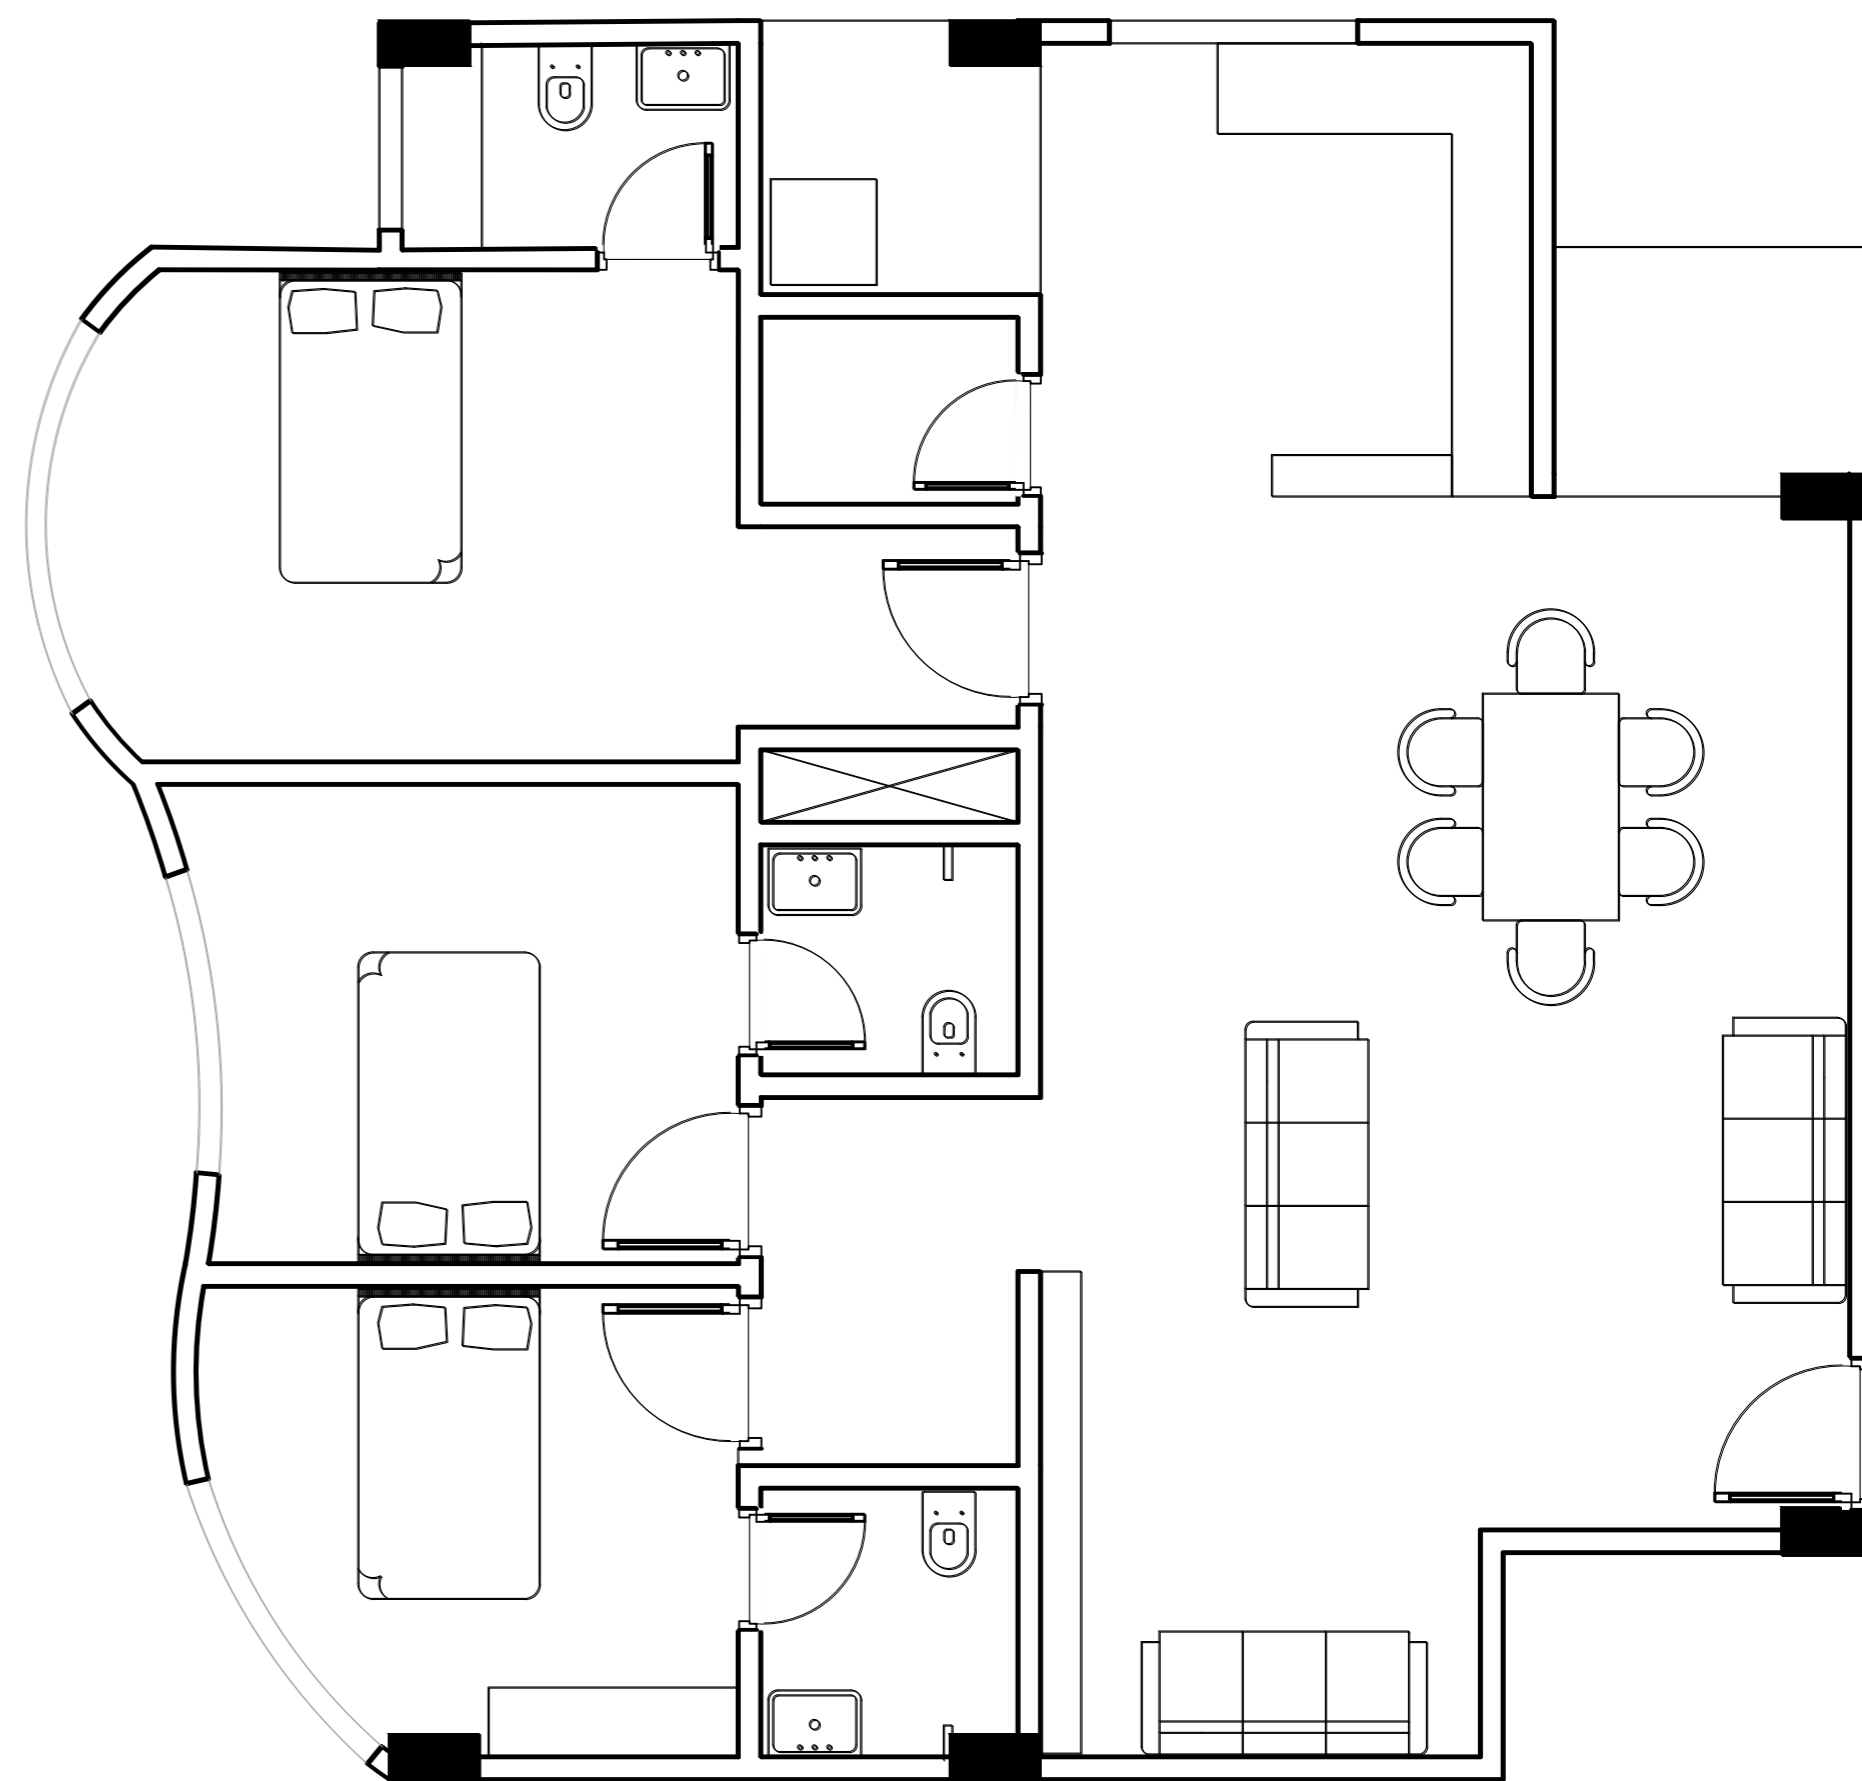


UNIT B
SCALE 1:50

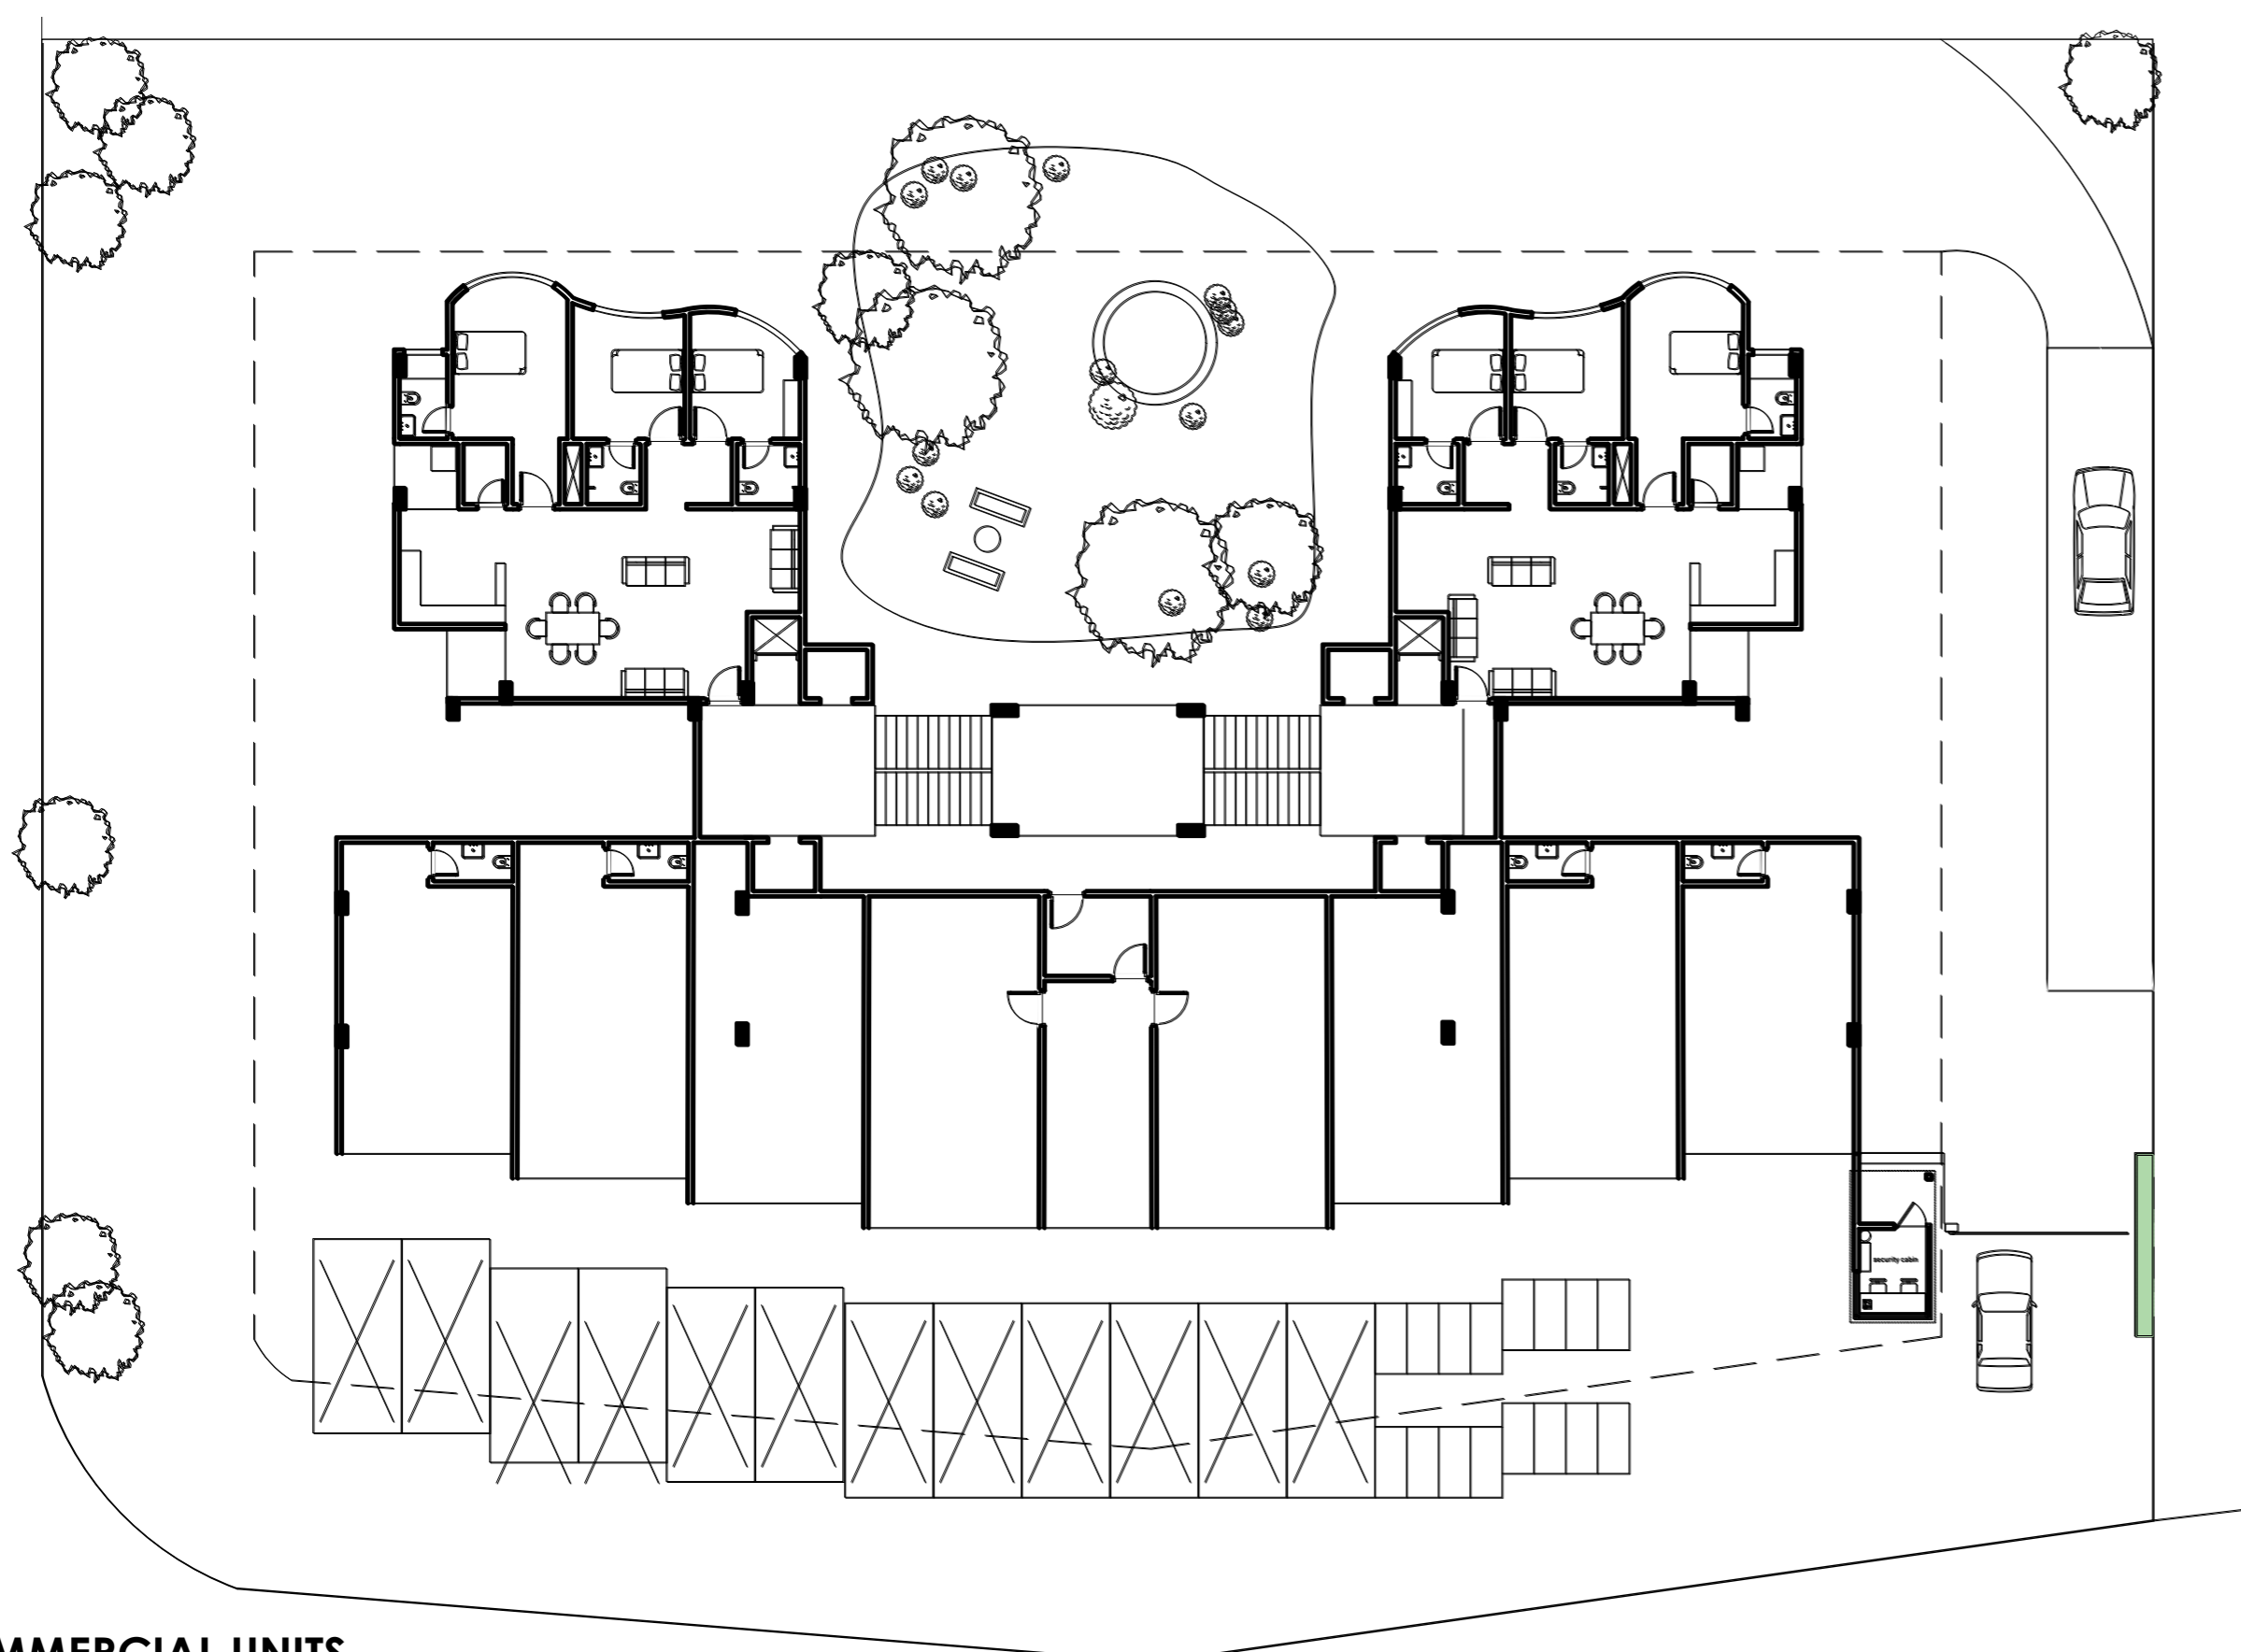


COMMERCIAL UNITS
SCALE 1:200

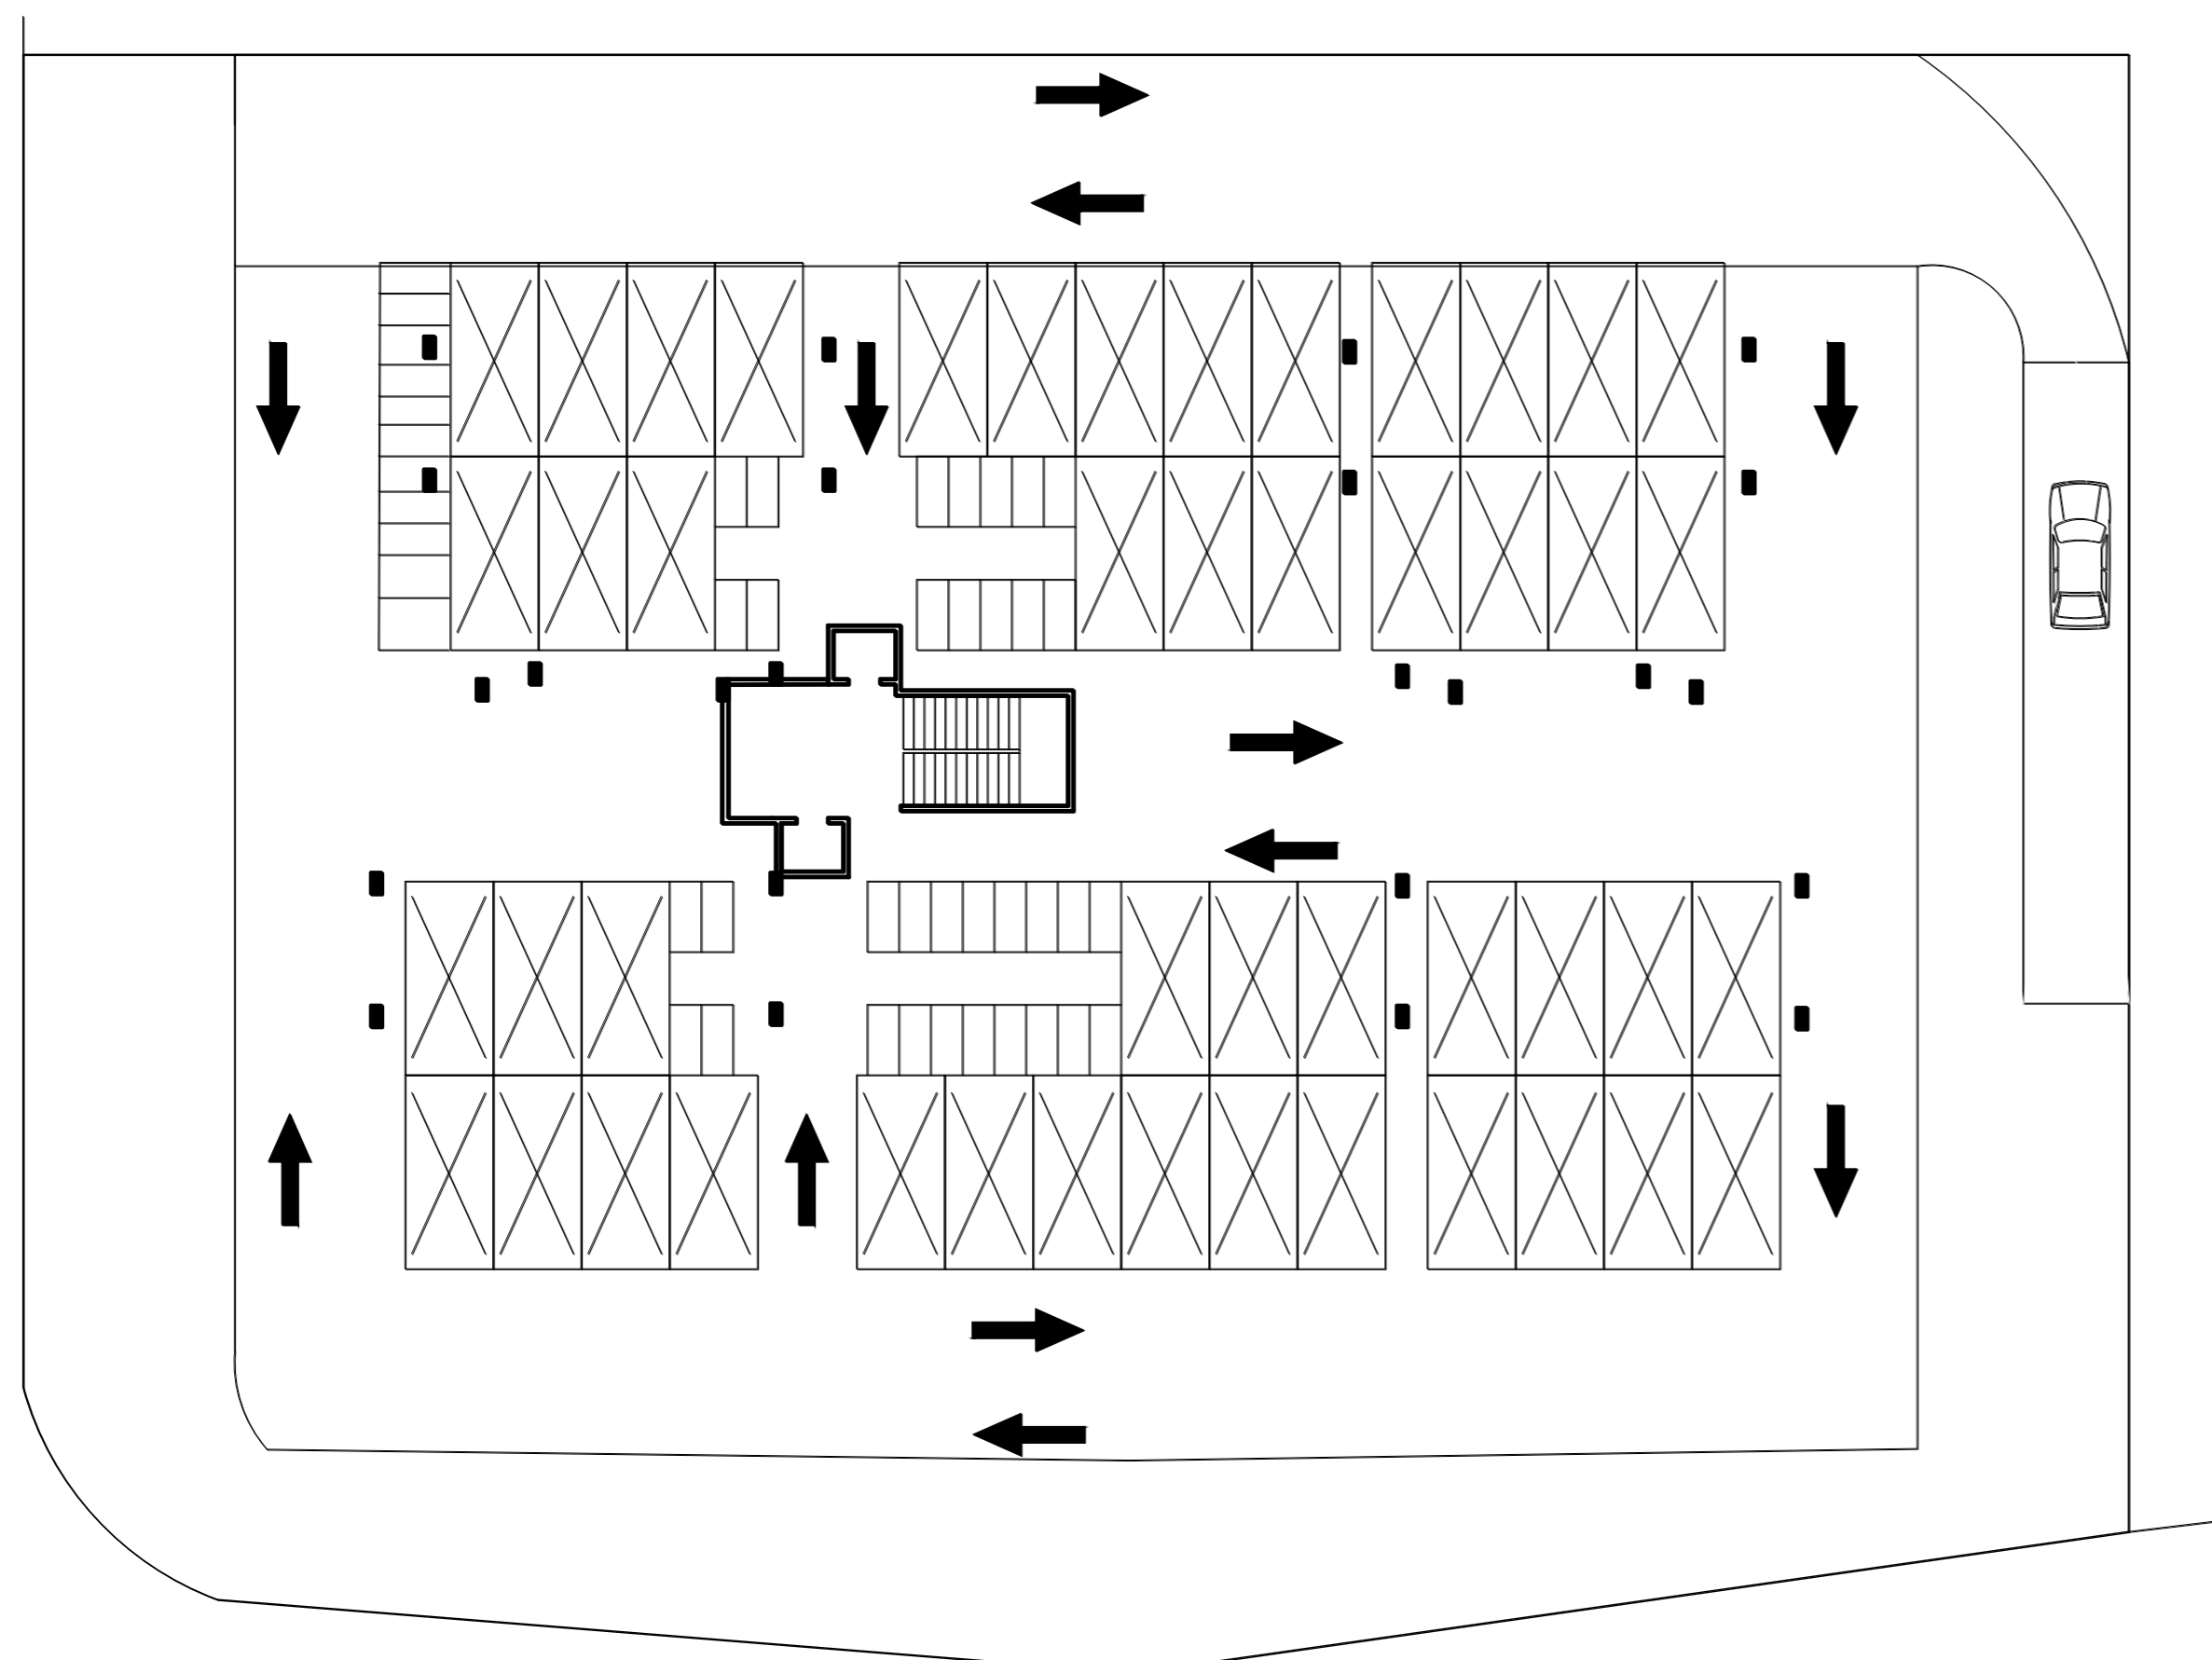


PARKING LAYOUT
SCALE 1:200

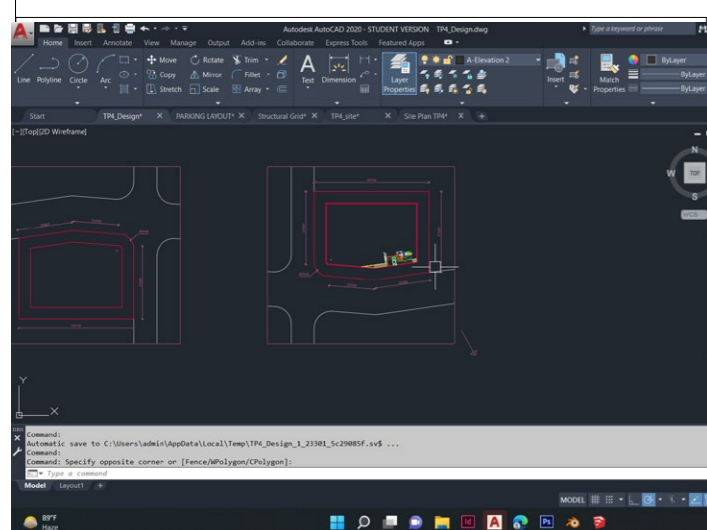


01 HOURS

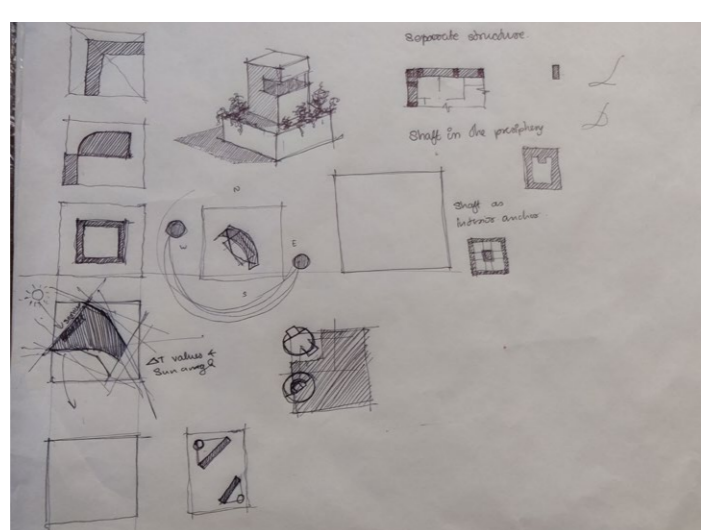


02 HOURS

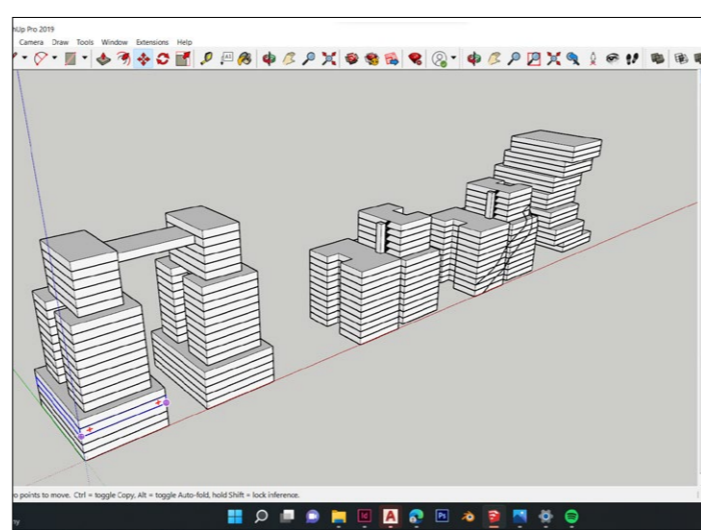


03 HOURS

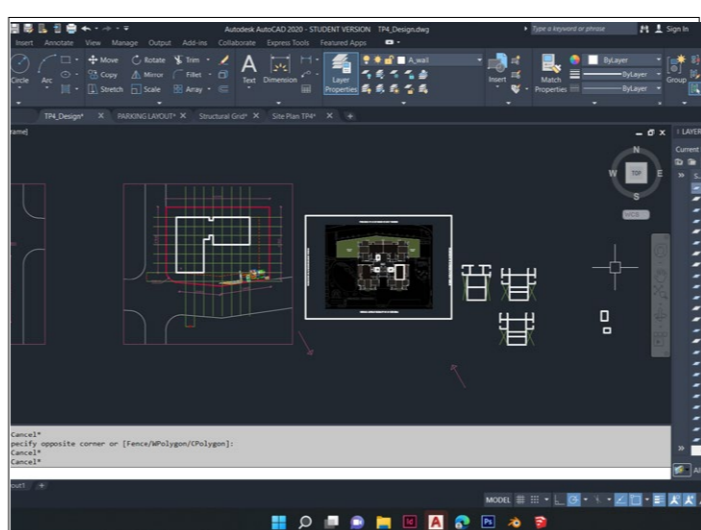


04 HOURS

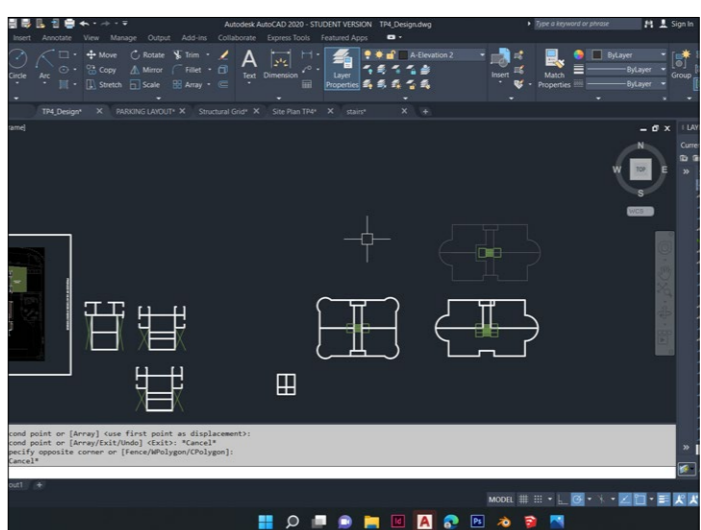


05 HOURS

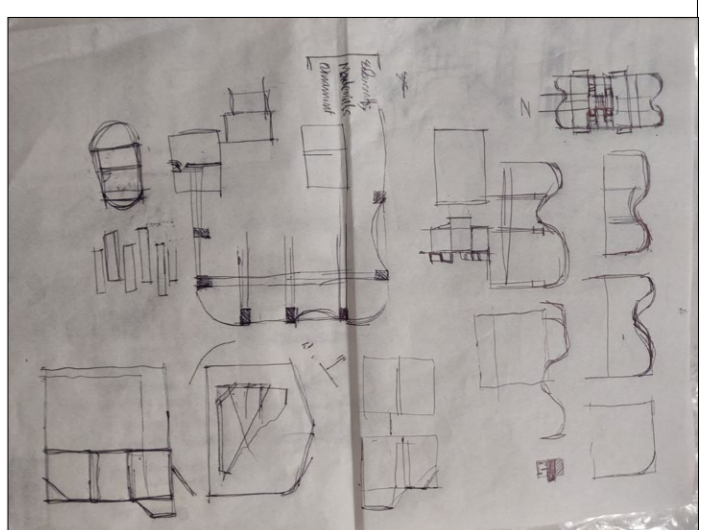


06 HOURS

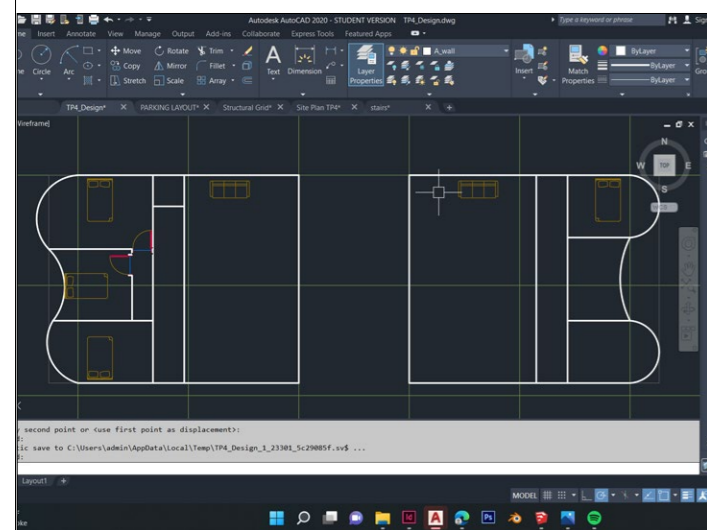


09 HOURS

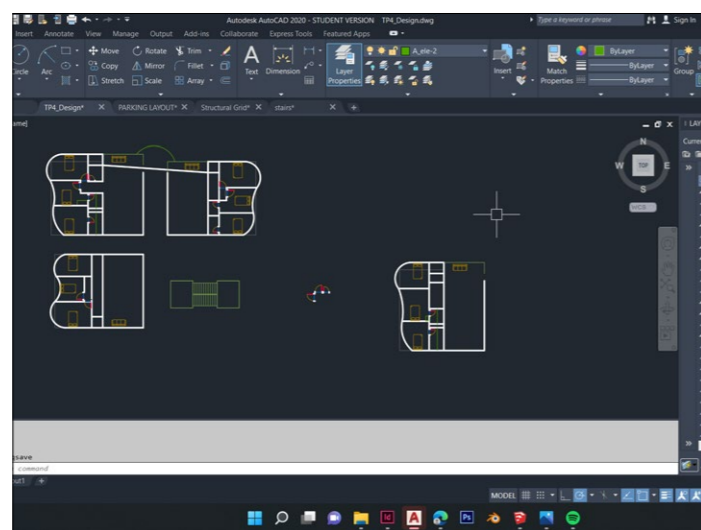


10 HOURS

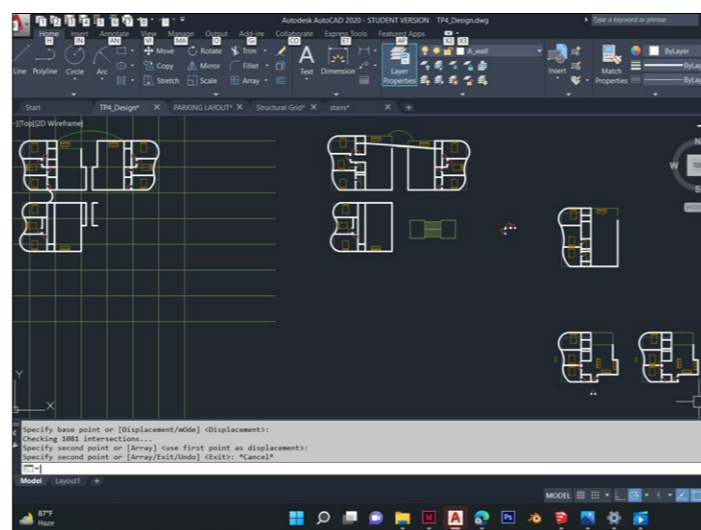


11 HOURS

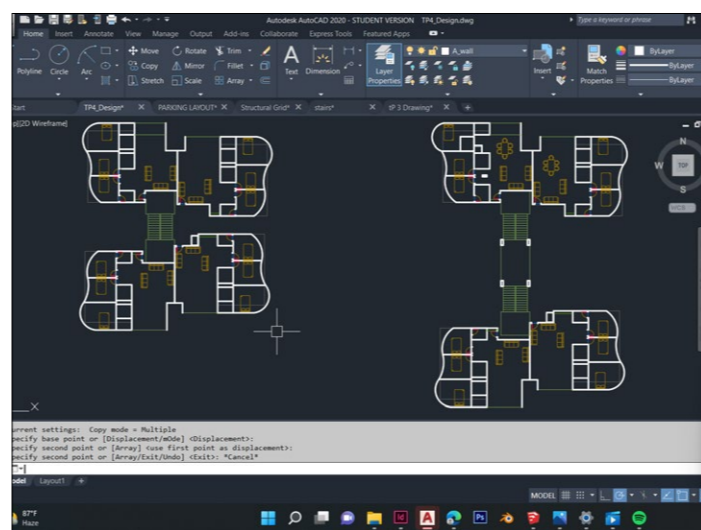


12 HOURS

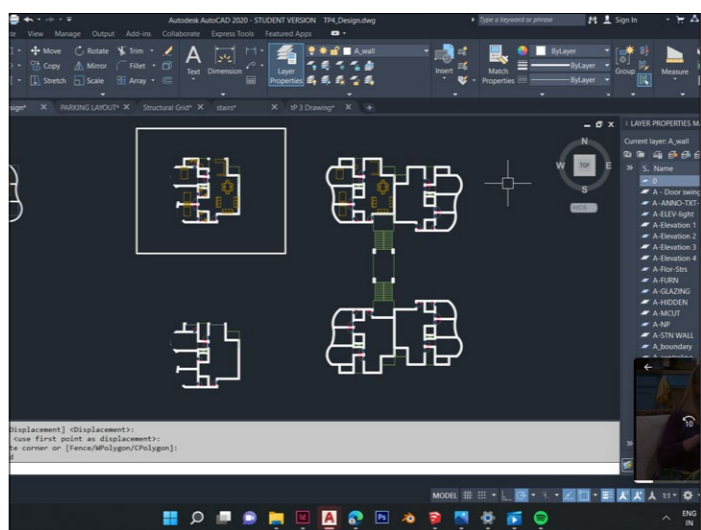


13 HOURS

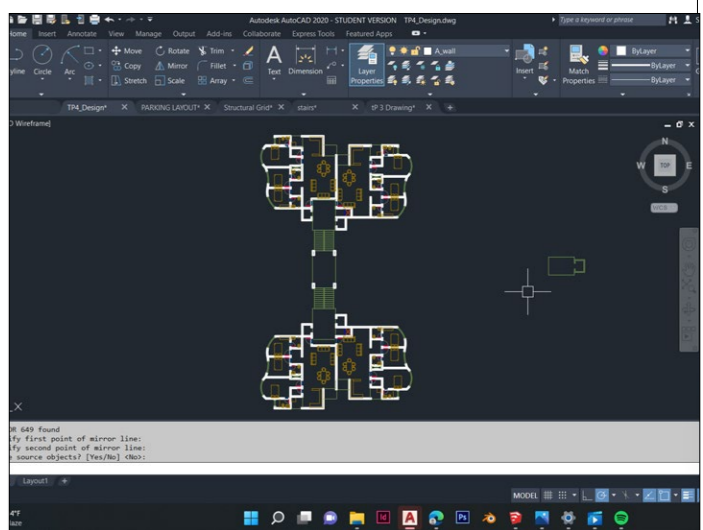


14 HOURS

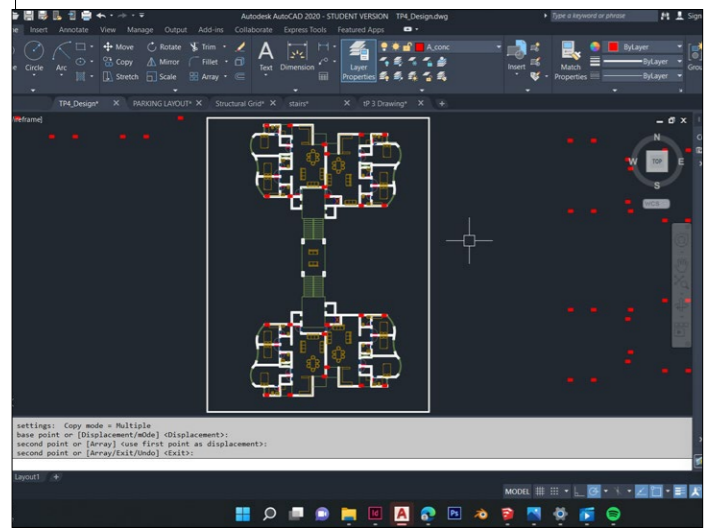


15 HOURS

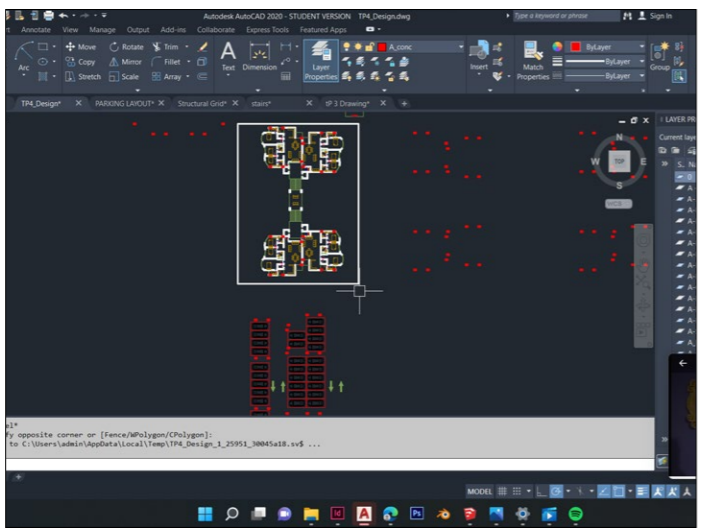


16 HOURS

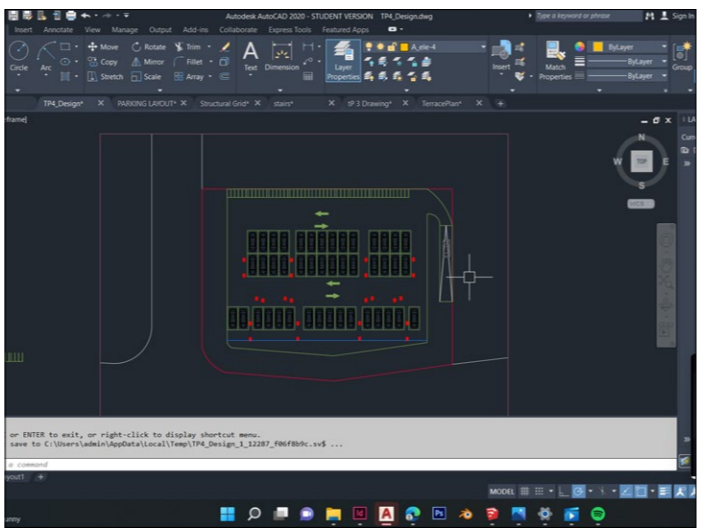


17 HOURS

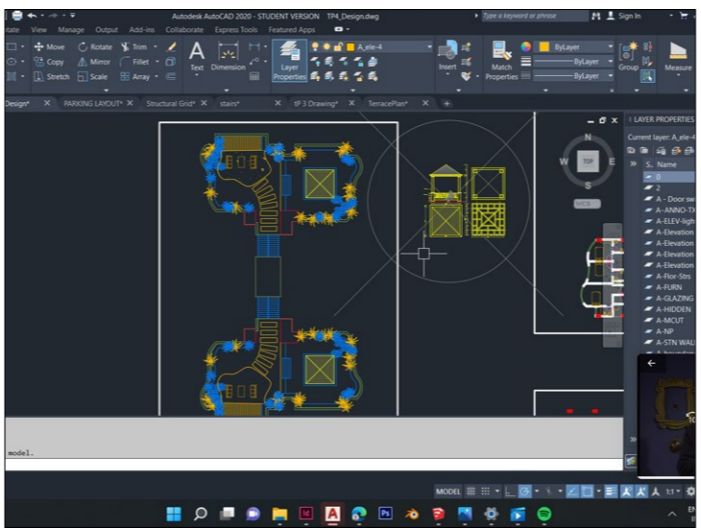


18 HOURS

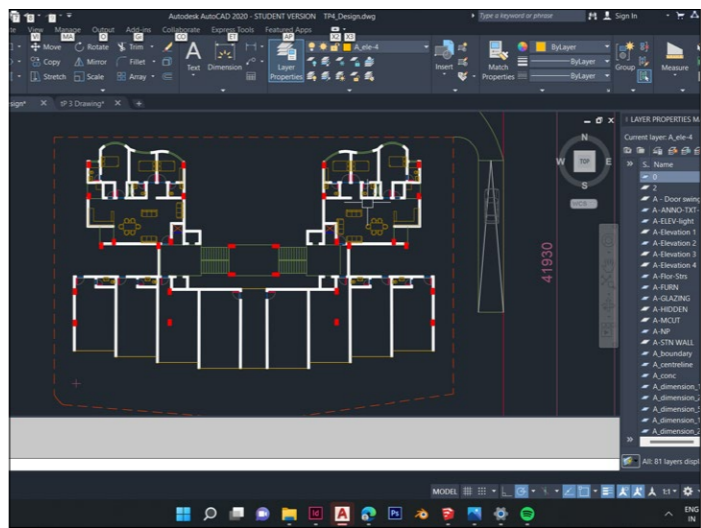


23 HOURS

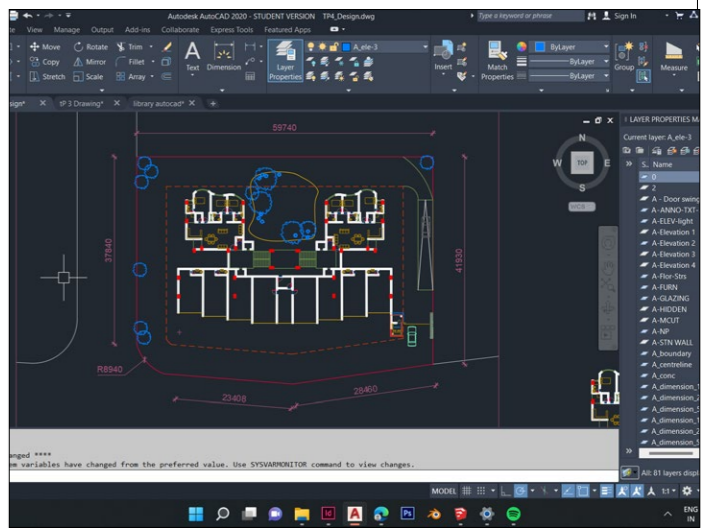

24 HOURS

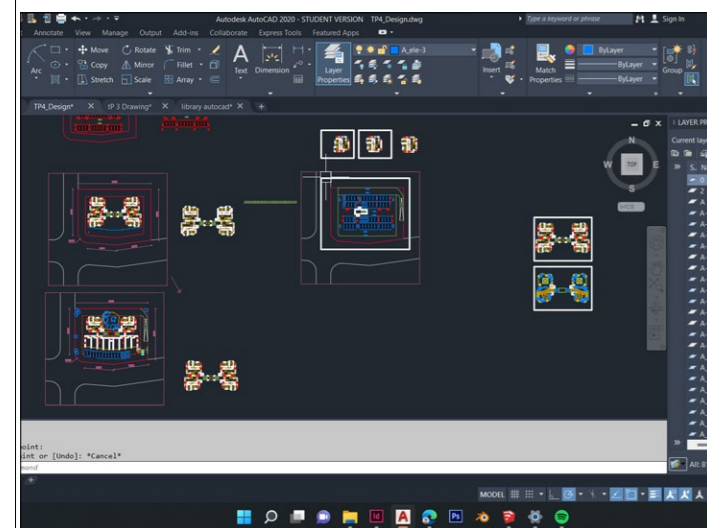

25 HOURS

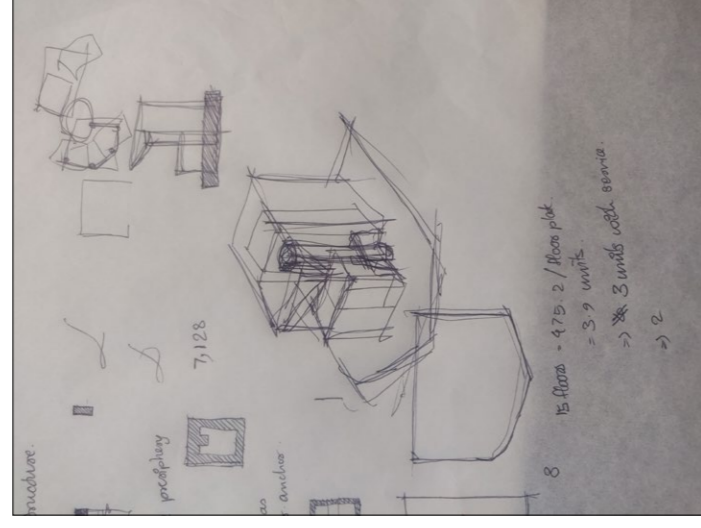

HOURLY PROGRESS

OIKOPOLIS IV
Monsoon Semester
2022

TIME PROBLEM IV
30.09.2022

NAUREEN SULTANA FEROZ
UG190918
Faculty: Vishwanath Kashikar