

TIME PROBLEM 4 : Opp. Fire Station, Navrangpura

* INSERT VALUES IN CELLS WITH RED TEXT

	SQM	HECTARES
PLOT SIZE	9770	0.98
MAX FSI	35172	3.6
GROUND COVER (Assumption as per your design)	1759	18%

233 (Add 84 for ground floor flats)

317

COMMON OPEN PLOT							
	SQM						
Required 10% of plot size	977						
Additional 6% of plot size (if plot > 10,000 sqm)	586.2						
Max. permissible 15% ground coverage of COP area	146.55						

MARGINS (m)					
36					
70					
9					
8					
8					
12					

Discrepancy in values_Needs to be updated_Please cross-check margins from regulations

MARGINS (m)									
Road Width 2		12							
Building Height		70							
Road Side Margin		4.5							
Rear Side Margin	Unknown								
Side Margins	Unknown	Ì							
Margin between		12							

	BUILDING - 01									
	UNIT									
TYPE OF UNIT	NO. OF USERS	CARPET AREA OF UNIT	RERA CARPET AREA OF UNIT	BUA OF UNIT	NO. OF UNITS PER FLOOR	TOTAL BUA OF ALL THE UNITS IN A FLOOR	NO. OF FLOORS	TOTAL NO. OF UNITS	LOADING FACTOR (CARPET : SUPER BUA)	TOTAL NO. OF USERS
1 BHK	2	0	0	0	0	0	0	0	0	0
2 BHK	3	0	0	0	0	0	0	0	0	0
3 BHK	4	97	97	120	4	480	7	28	0.002728605	112
4 BHK	5	0	0	0	0	0	0	0	0	0
5 BHK	6	0	0	0	0	0	0	0	0	0
6 BHK	7	0	0	0	0	0	0	0	0	0
TOTAL								28		112

BLOCK LEVEL									
FLOOR TYPE	COMMON AREA ON 1 FLOOR		COMMON AREA ON 1 FLOOR		COMMON AREA ON 1 FLOOR		UNITS FSI AREA ON 1 FLOOR	NO. OF FLOORS	BUA OF FLOOR
	Free of FSI Area	saleable	(Input unit BUA as per your design of floors)						
Floor Type - 01 (Commercial)	97.2	0	1270	1	1367.2				
Floor Type - 02 (Amenities)	48.6	509.2	0	2	1115.6				
Floor Type - 03 (Residential)	48.6	0	120	14	2360.4				
Floor Type - 04	0	0	0	0	0				
Floor Type - 05	0	0	0	0	0				
Floor Type - 06	0	0	0	0	0				
	194.4	509.2		TOTAL BUA OF BUILDING	4843.2				

	BUILDING - 02									
					UNIT					
TYPE OF UNIT	NO. OF USERS	CARPET AREA OF UNIT	RERA CARPET AREA OF UNIT	BUA OF UNIT	NO. OF UNITS PER FLOOR	TOTAL BUA OF ALL THE UNITS IN A FLOOR	NO. OF FLOORS	TOTAL NO. OF UNITS	LOADING FACTOR (CARPET : SUPER BUA)	TOTAL NO. OF USERS
1 BHK	2	0	0	0	0	0	0	0	0	0
2 BHK	3	0	0	0	0	0	0	0	0	0
3 BHK	4	177	177	219	2	438	23	46	0.004979001	184
4 BHK	5	0	0	0	0	0	0	0	0	0
5 BHK	6	0	0	0	0	0	0	0	0	0
6 BHK	7	0	0	0	0	0	0	0	0	0
TOTAL								46		184

BLOCK LEVEL							
FLOOR TYPE	COMMON A FLOC	_	UNITS FSI AREA ON 1 FLOOR	NO. OF FLOORS	BUA OF FLOOR		
	Free of FSI Area	Non- saleable FSI Area	(Input unit BUA as per your design of floors)				
Floor Type - 01	73.4	0	219	23	6725.2		
Floor Type - 02	0	0	0	0	0		
Floor Type - 03	0	0	0	0	0		
Floor Type - 04	0	0	0	0	0		
Floor Type - 05	0	0	0	0	0		
Floor Type - 06	0	0	0	0	0		
	73.4	0		TOTAL BUA OF BUILDING	6725.2		

	BUILDING - 03									
					UNIT					
TYPE OF UNIT	NO. OF USERS	CARPET AREA OF UNIT	RERA CARPET AREA OF UNIT	BUA OF UNIT	NO. OF UNITS PER FLOOR	TOTAL BUA OF ALL THE UNITS IN A FLOOR	NO. OF FLOORS	TOTAL NO. OF UNITS	LOADING FACTOR (CARPET : SUPER BUA)	TOTAL NO. OF USERS
1 BHK	2	0	0	0	0	0	0	0	0	0
2 BHK	3	0	0	0	0	0	0	0	0	0
3 BHK	4	111	111	160	1	160	23	23	0.003122424	92
4 BHK	5	0	0	0	0	0	0	0	0	0
5 BHK	6	0	0	0	0	0	0	0	0	0
6 BHK	7	0	0	0	0	0	0	0	0	0
TOTAL								23		92

BLOCK LEVEL							
FLOOR TYPE	COMMON A FLOC	_	UNITS FSI AREA ON 1 FLOOR	NO. OF FLOORS	BUA OF FLOOR		
	Free of FSI Area	Non- saleable FSI Area	(Input unit BUA as per your design of floors)				
Floor Type - 01	42.5	0	160	23	4657.5		
Floor Type - 02	0	0	0	0	0		
Floor Type - 03	0	0	0	0	0		
Floor Type - 04	0	0	0	0	0		
Floor Type - 05	0	0	0	0	0		
Floor Type - 06	0	0	0	0	0		
	42.5	0		TOTAL BUA OF BUILDING	4657.5		

COMMERCIAL BLOCK						
FLOOR TYPE	BUA					
Floor Type - 01 (Smaller 2 storey)	509					
Floor Type - 02 (Longer)	822					
Floor Type - 03	0					
TOTAL	1331					

BASEMENT								
FLOOR TYPE	BUA							
Floor Type - 01	125							
Floor Type - 02	125							
Floor Type - 03	0							
TOTAL	250							

AMENITIES				
AREA	BUA			
Stilts / Hollow Plinth (Below longer commercial)	875			
COP	1073			
Residential Floors	15406.4			
Amenities	388			
TOTAL BUA	17742.4			
Free of FSI	50			
Included in FSI	17692.4			

PARKING AREA (sqm)			
RESIDENTIAL			
Required % of Consumed FSI	20		
Total Parking Area	6721.6		
Visitor Parking	672.16		
COMMERC	IAL		
Required % of Consumed FSI	50		
Total Parking Area	665.5		
Visitor Parking	133.1		

-50% of visitor parking to be on ground

GROUND COVER AREA (sqm)			
Туре	Ground Footprint Area		
Building 01	201.7		
Building 02	511.6		
Building 03	0		
Commercial	1432		
Security Cabin	25.4		
Podium	244		
TOTAL	2414.7		

CARS

289 29

36


7


*Please check for any other areas covering ground as per design

*Please check for any other amenities and service spaces provided as per design


ACHIEVED NUMBERS				
Super BUA	35549.3	sqm		
FSI Area	34939	sqm		
FSI Consumed	3.5761515			
Human Density (PPH)	397	pph		
Ground Coverage %	24.715455	%		
COP	1073	sqm		
Roads Area on site	1936	sqm		

r	_
FOR PIE (CHART
Plot Size	9770
Roads	1936
СОР	1073
Built Footprint	2414.7

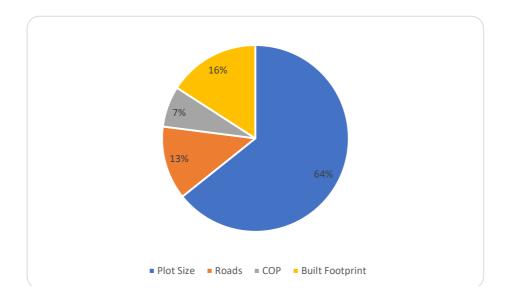


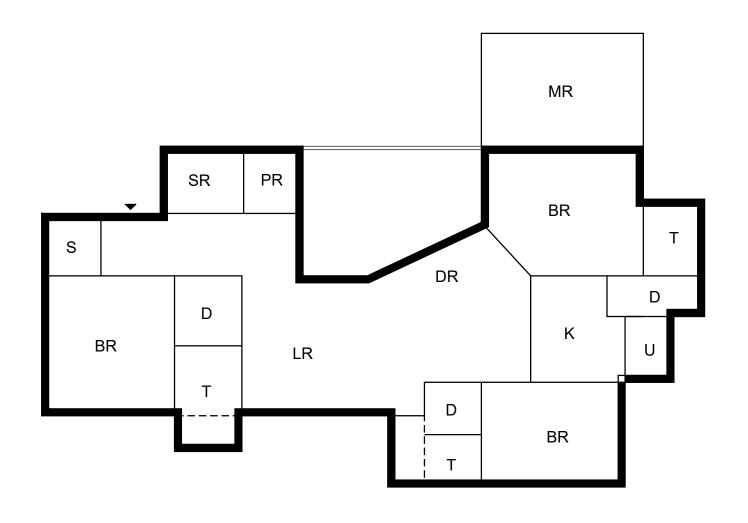

Type 1 : Luxury BUA = 219 sq.m

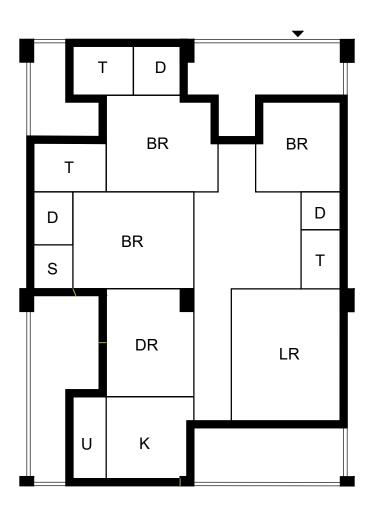

Type 2 : Villament BUA = 120 sq.m

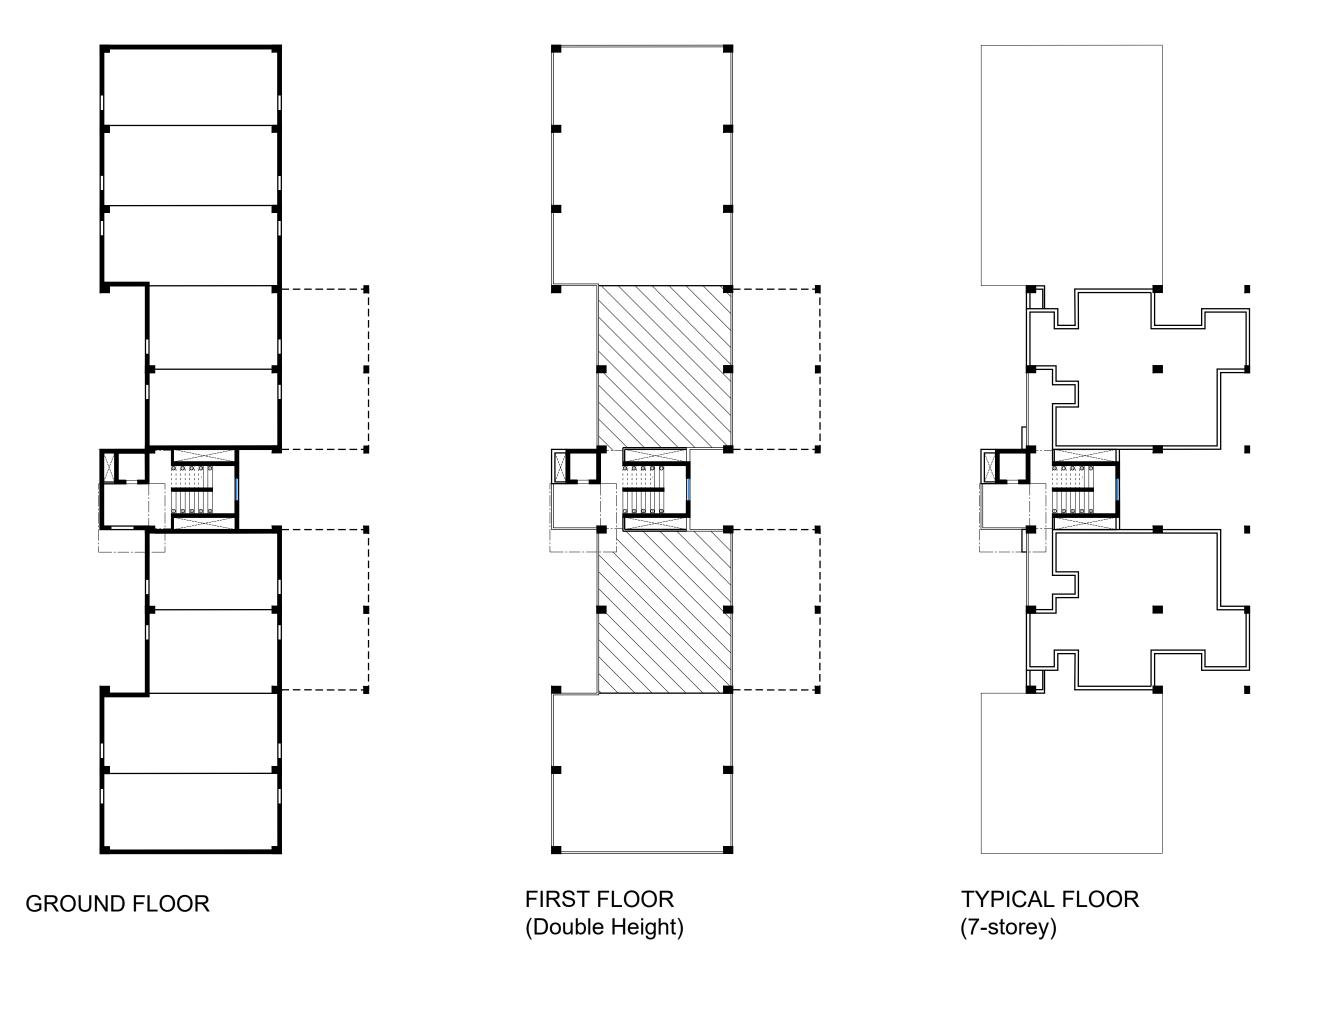

MHD 4004

Mixed Use Building (1:250)


Oikopolis VI: A New Beginning

Time Problem 04 (09.09.24)



Sanchi Goel

PHD23334

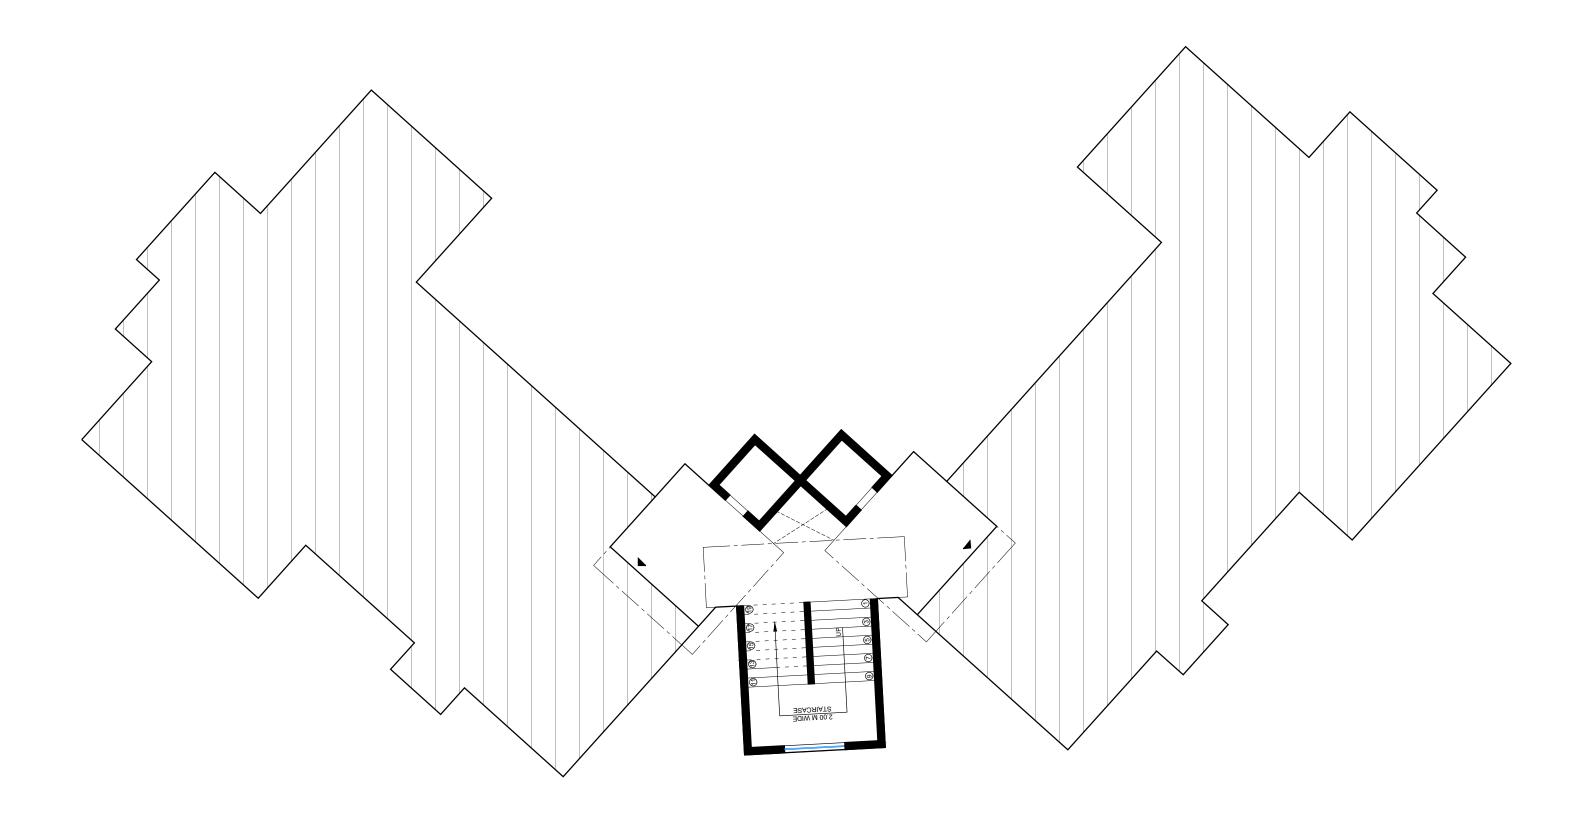

MHD 4004

Cluster (1:250)

Oikopolis VI: A New Beginning

Time Problem 04 (09.09.24)



Sanchi Goel

PHD23334