



Cluster Keyplan  
1:2000

Super BUA 379 sq.m  
Circulation 61 sq.m

3 BHK UNIT	
Carpet Area	111 sq.m
BUA	160 sq.m

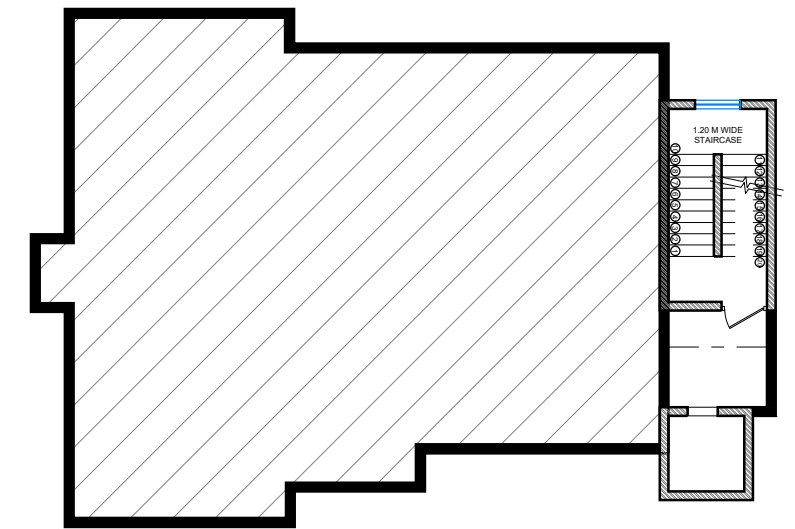

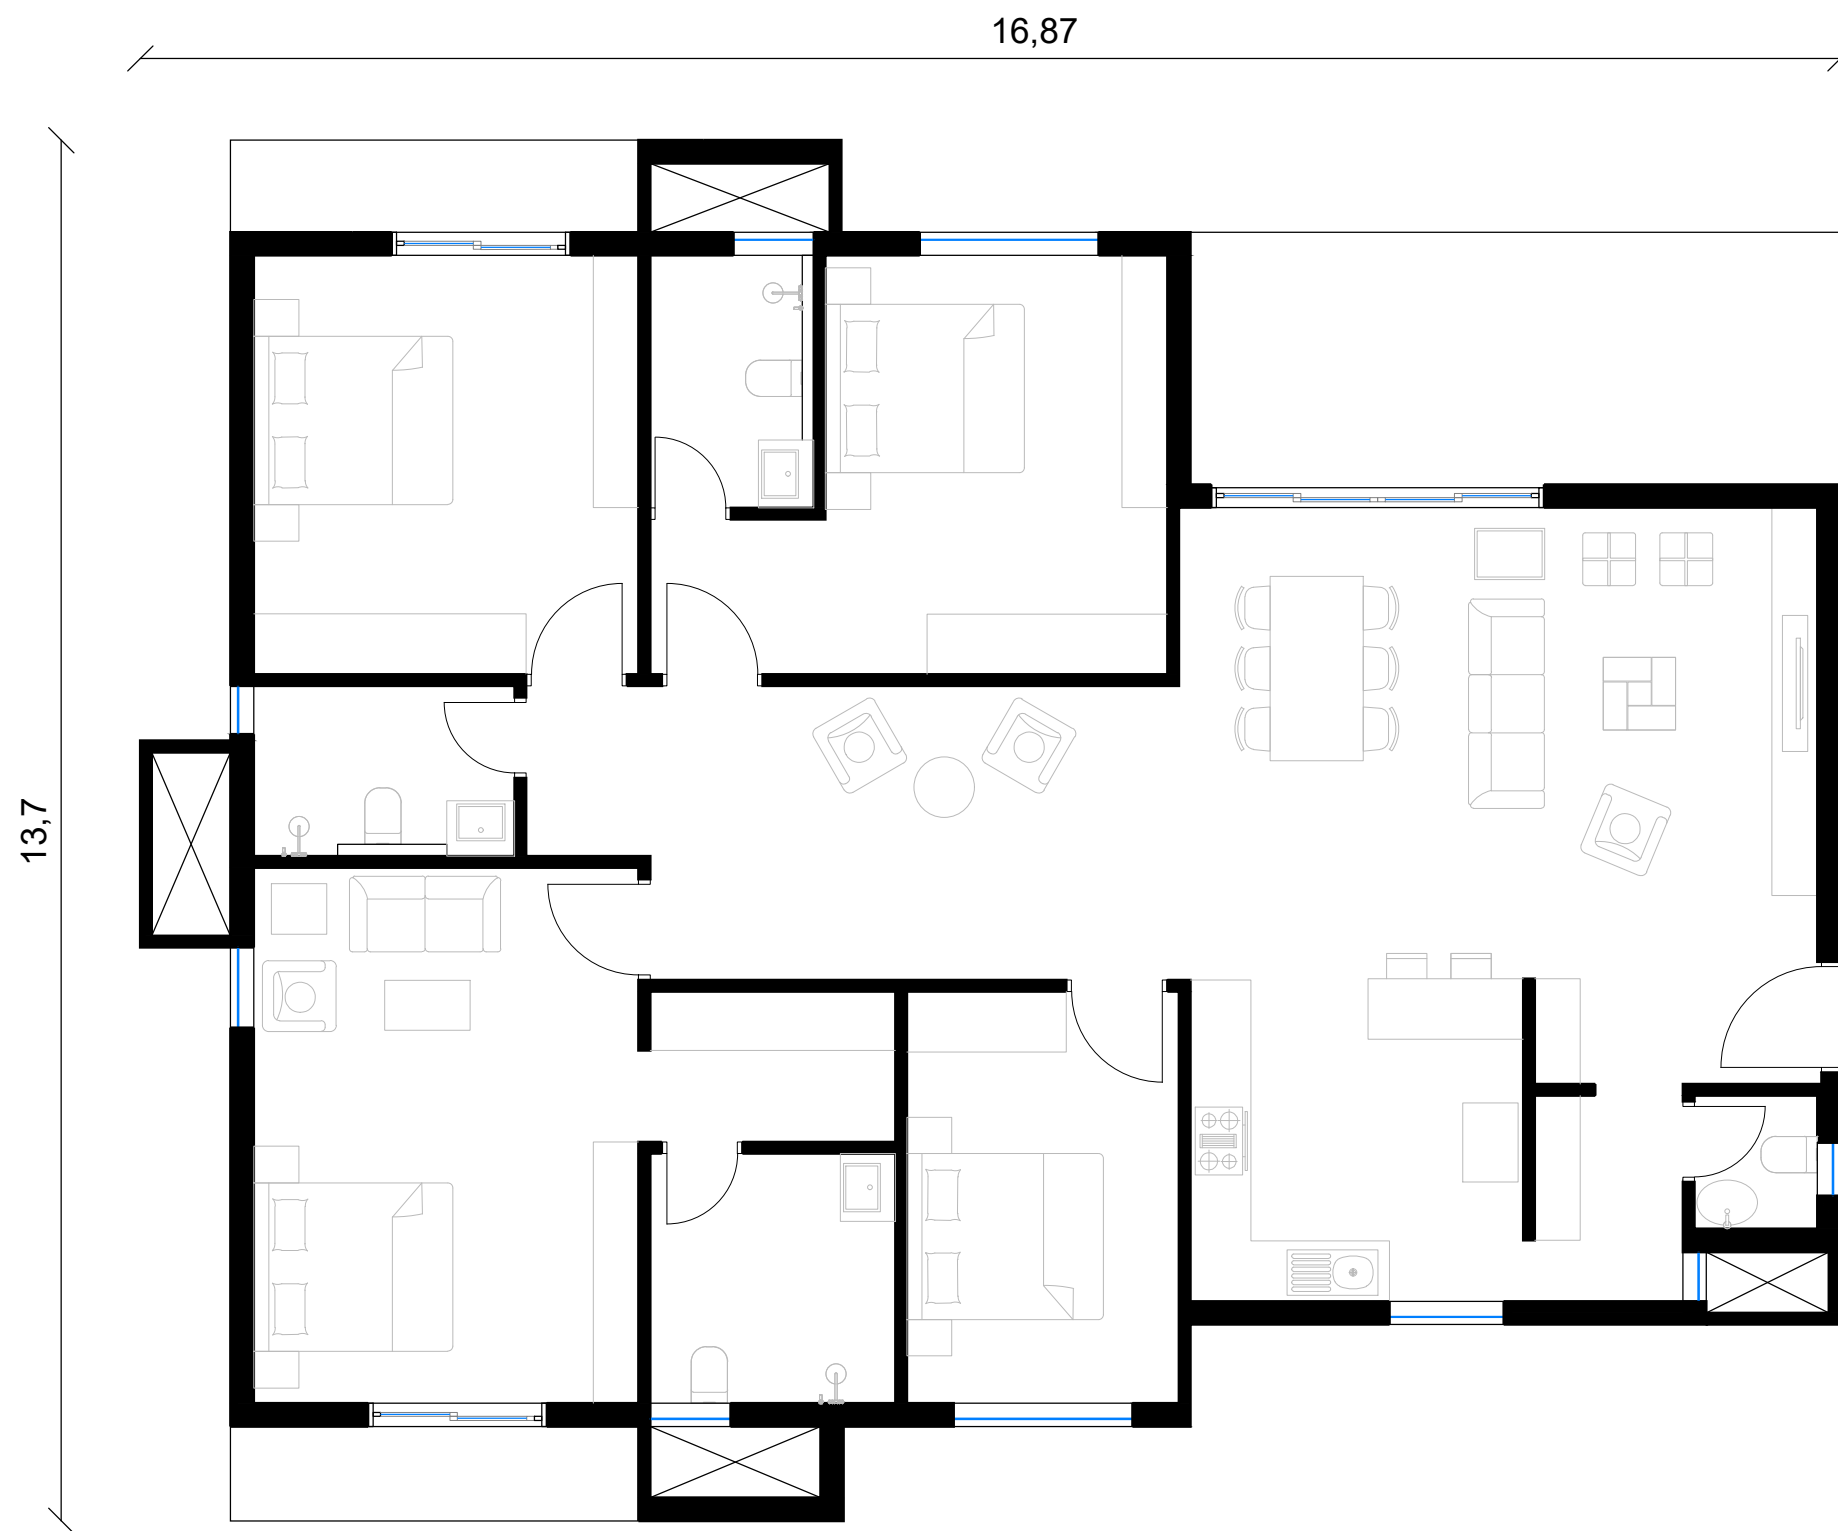

Cluster Keyplan  
1:2000

Super BUA 225 sq.m  
Circulation 31 sq.m

4 BHK UNIT	
Carpet Area	149 sq.m
BUA	196 sq.m





(BARREN)

GREEN  
CORRIDOR  
96,52

Security  
cabin

LEAVE

SURFACE PARKING

STILT

STILT

PARKING

Waste  
Collection  
spot

STILT

PEDESTRIAN  
(7.5m)

59

48,09

dome  
landscape  
AMPHITHEATRE  
MOOSKS  
URBAN PLAZA

DROP  
OFF

24m Wide Road

18m Wide Road

STILT

RAMP

STILT

6m wide head

76,36

(BARREN)







