



	AREA
TOTAL CARPET AREA	6930 Sqmt
TOTAL RERA CARPET AREA	- Sqmt
TOTAL BUILT UP AREA	7056 Sqmt
TOTAL SUPER BUILT UP AREA	8968 Sqmt
FSI CONSUMED	3.2/4

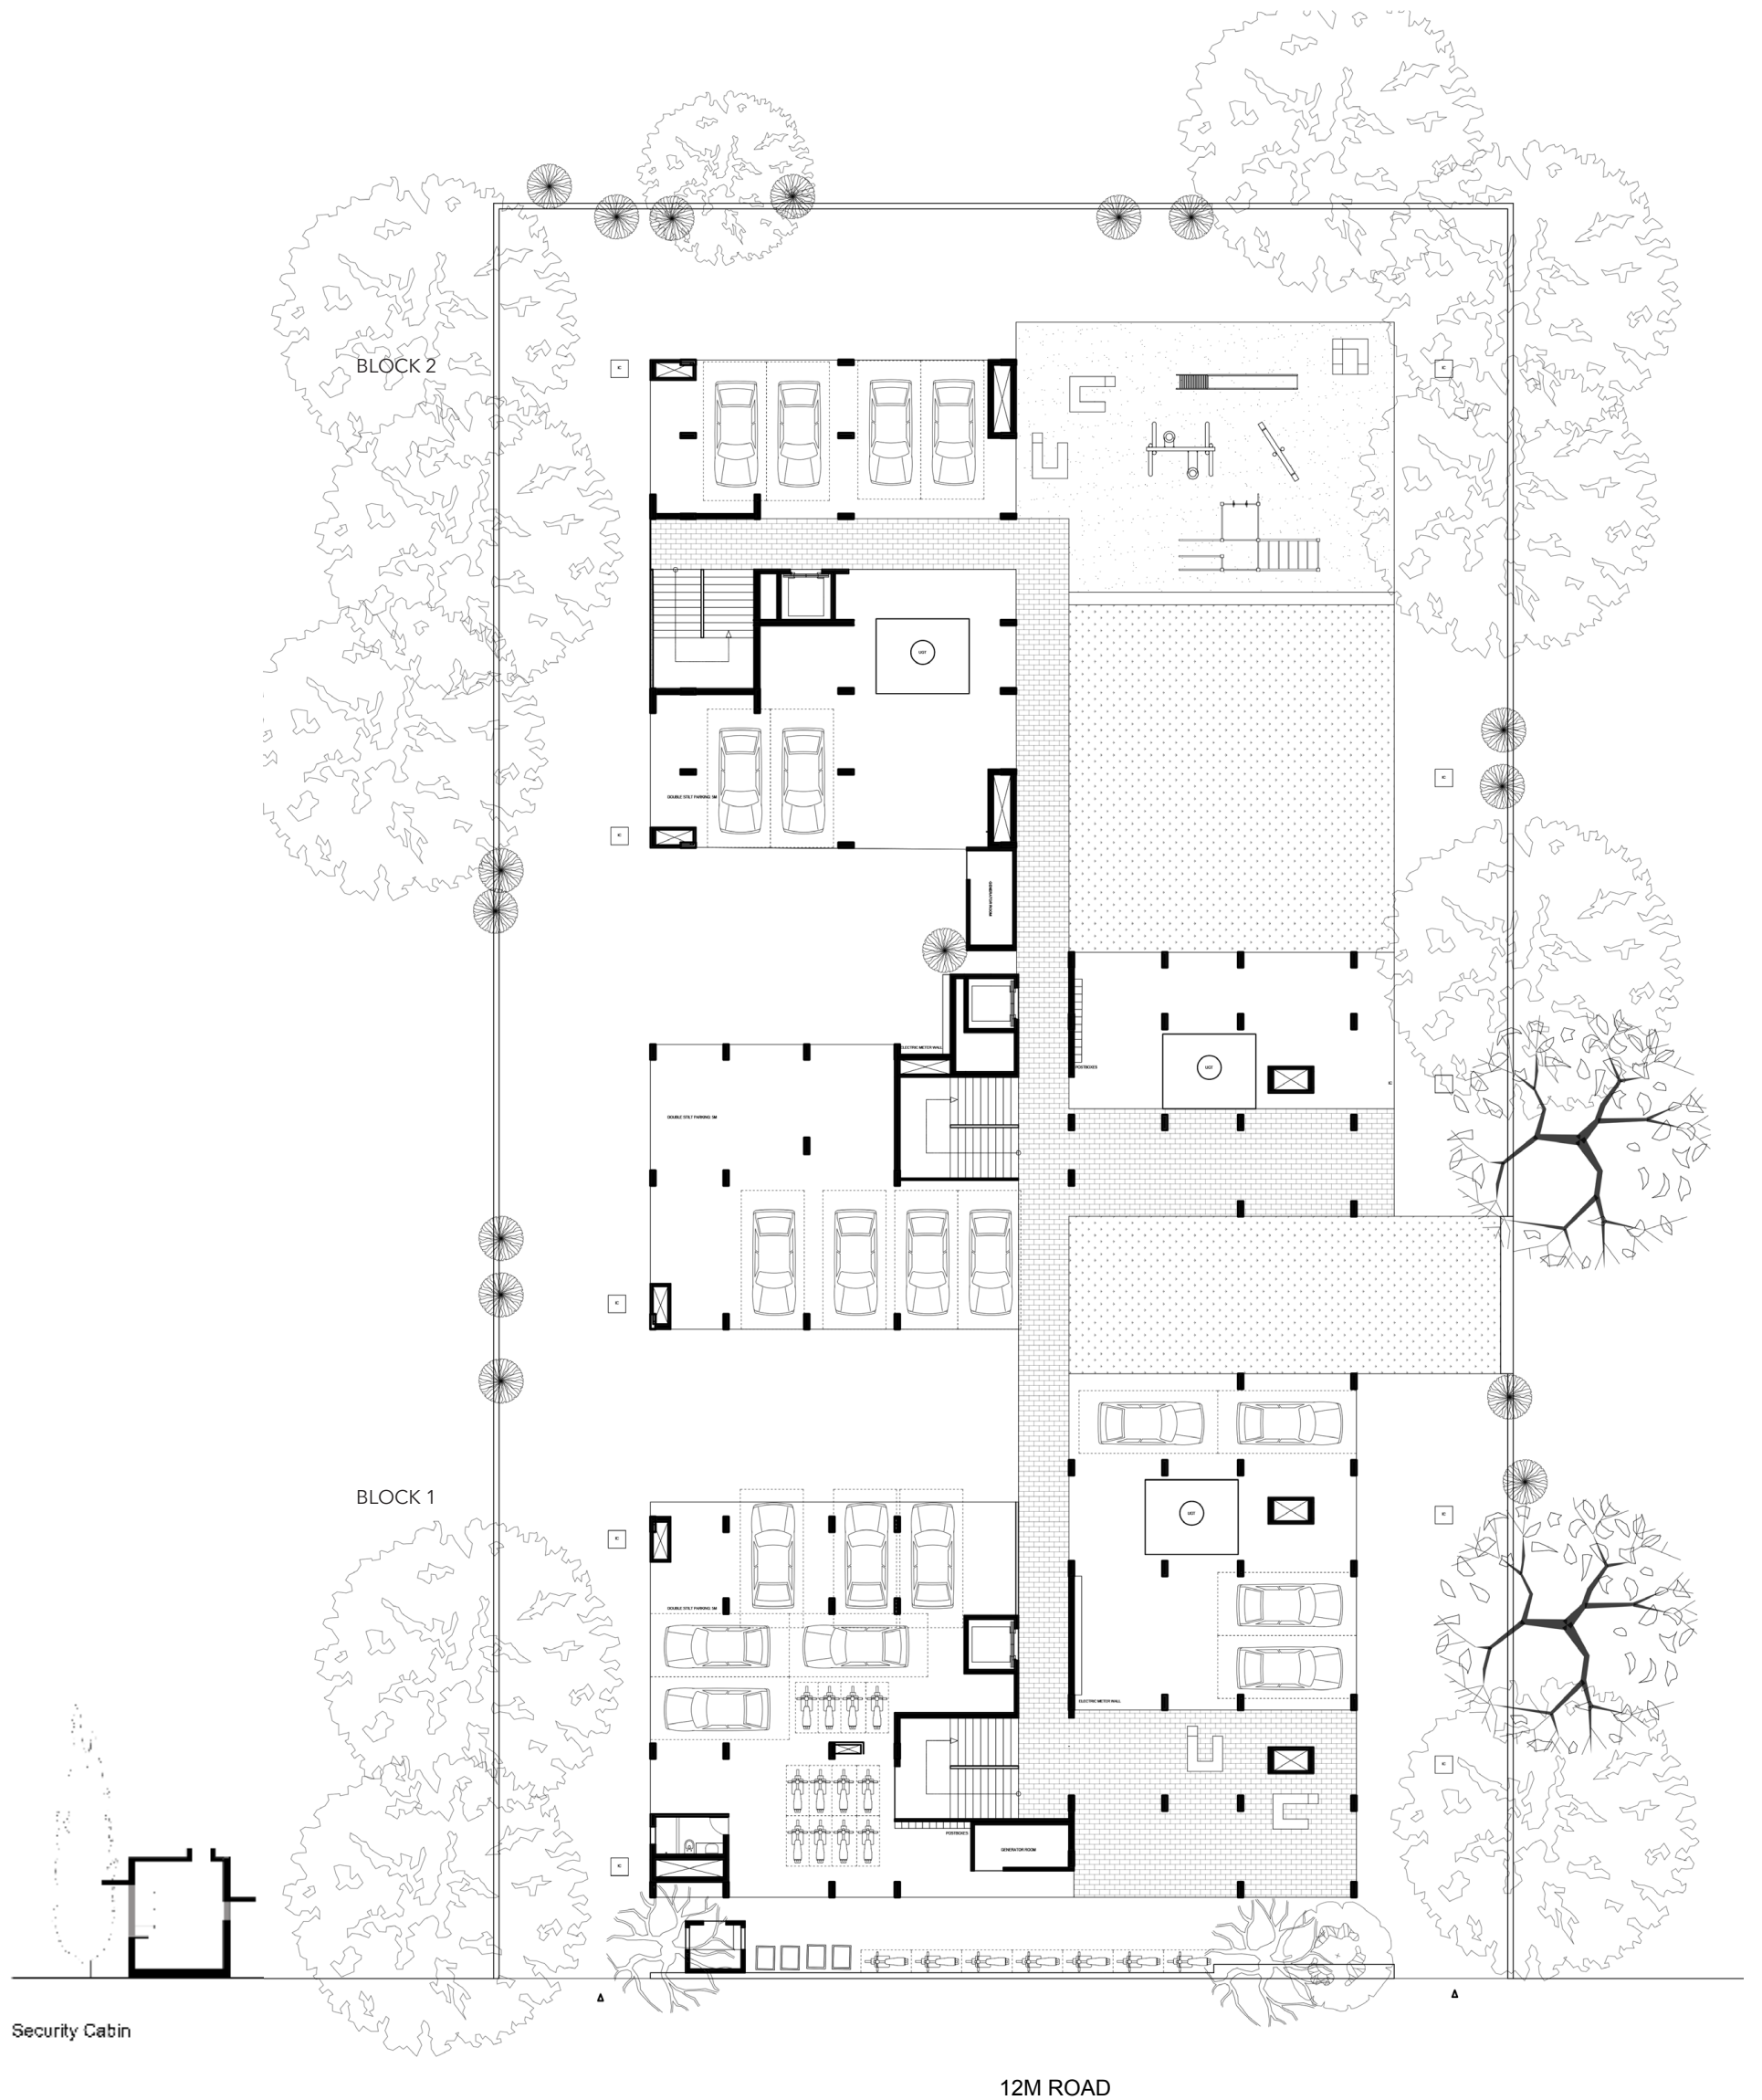


BLOCK 1: student housing + rental + common amenities


BLOCK 2: student housing/rental + original tenants (towards temple)

BLOCK 3: original tenants

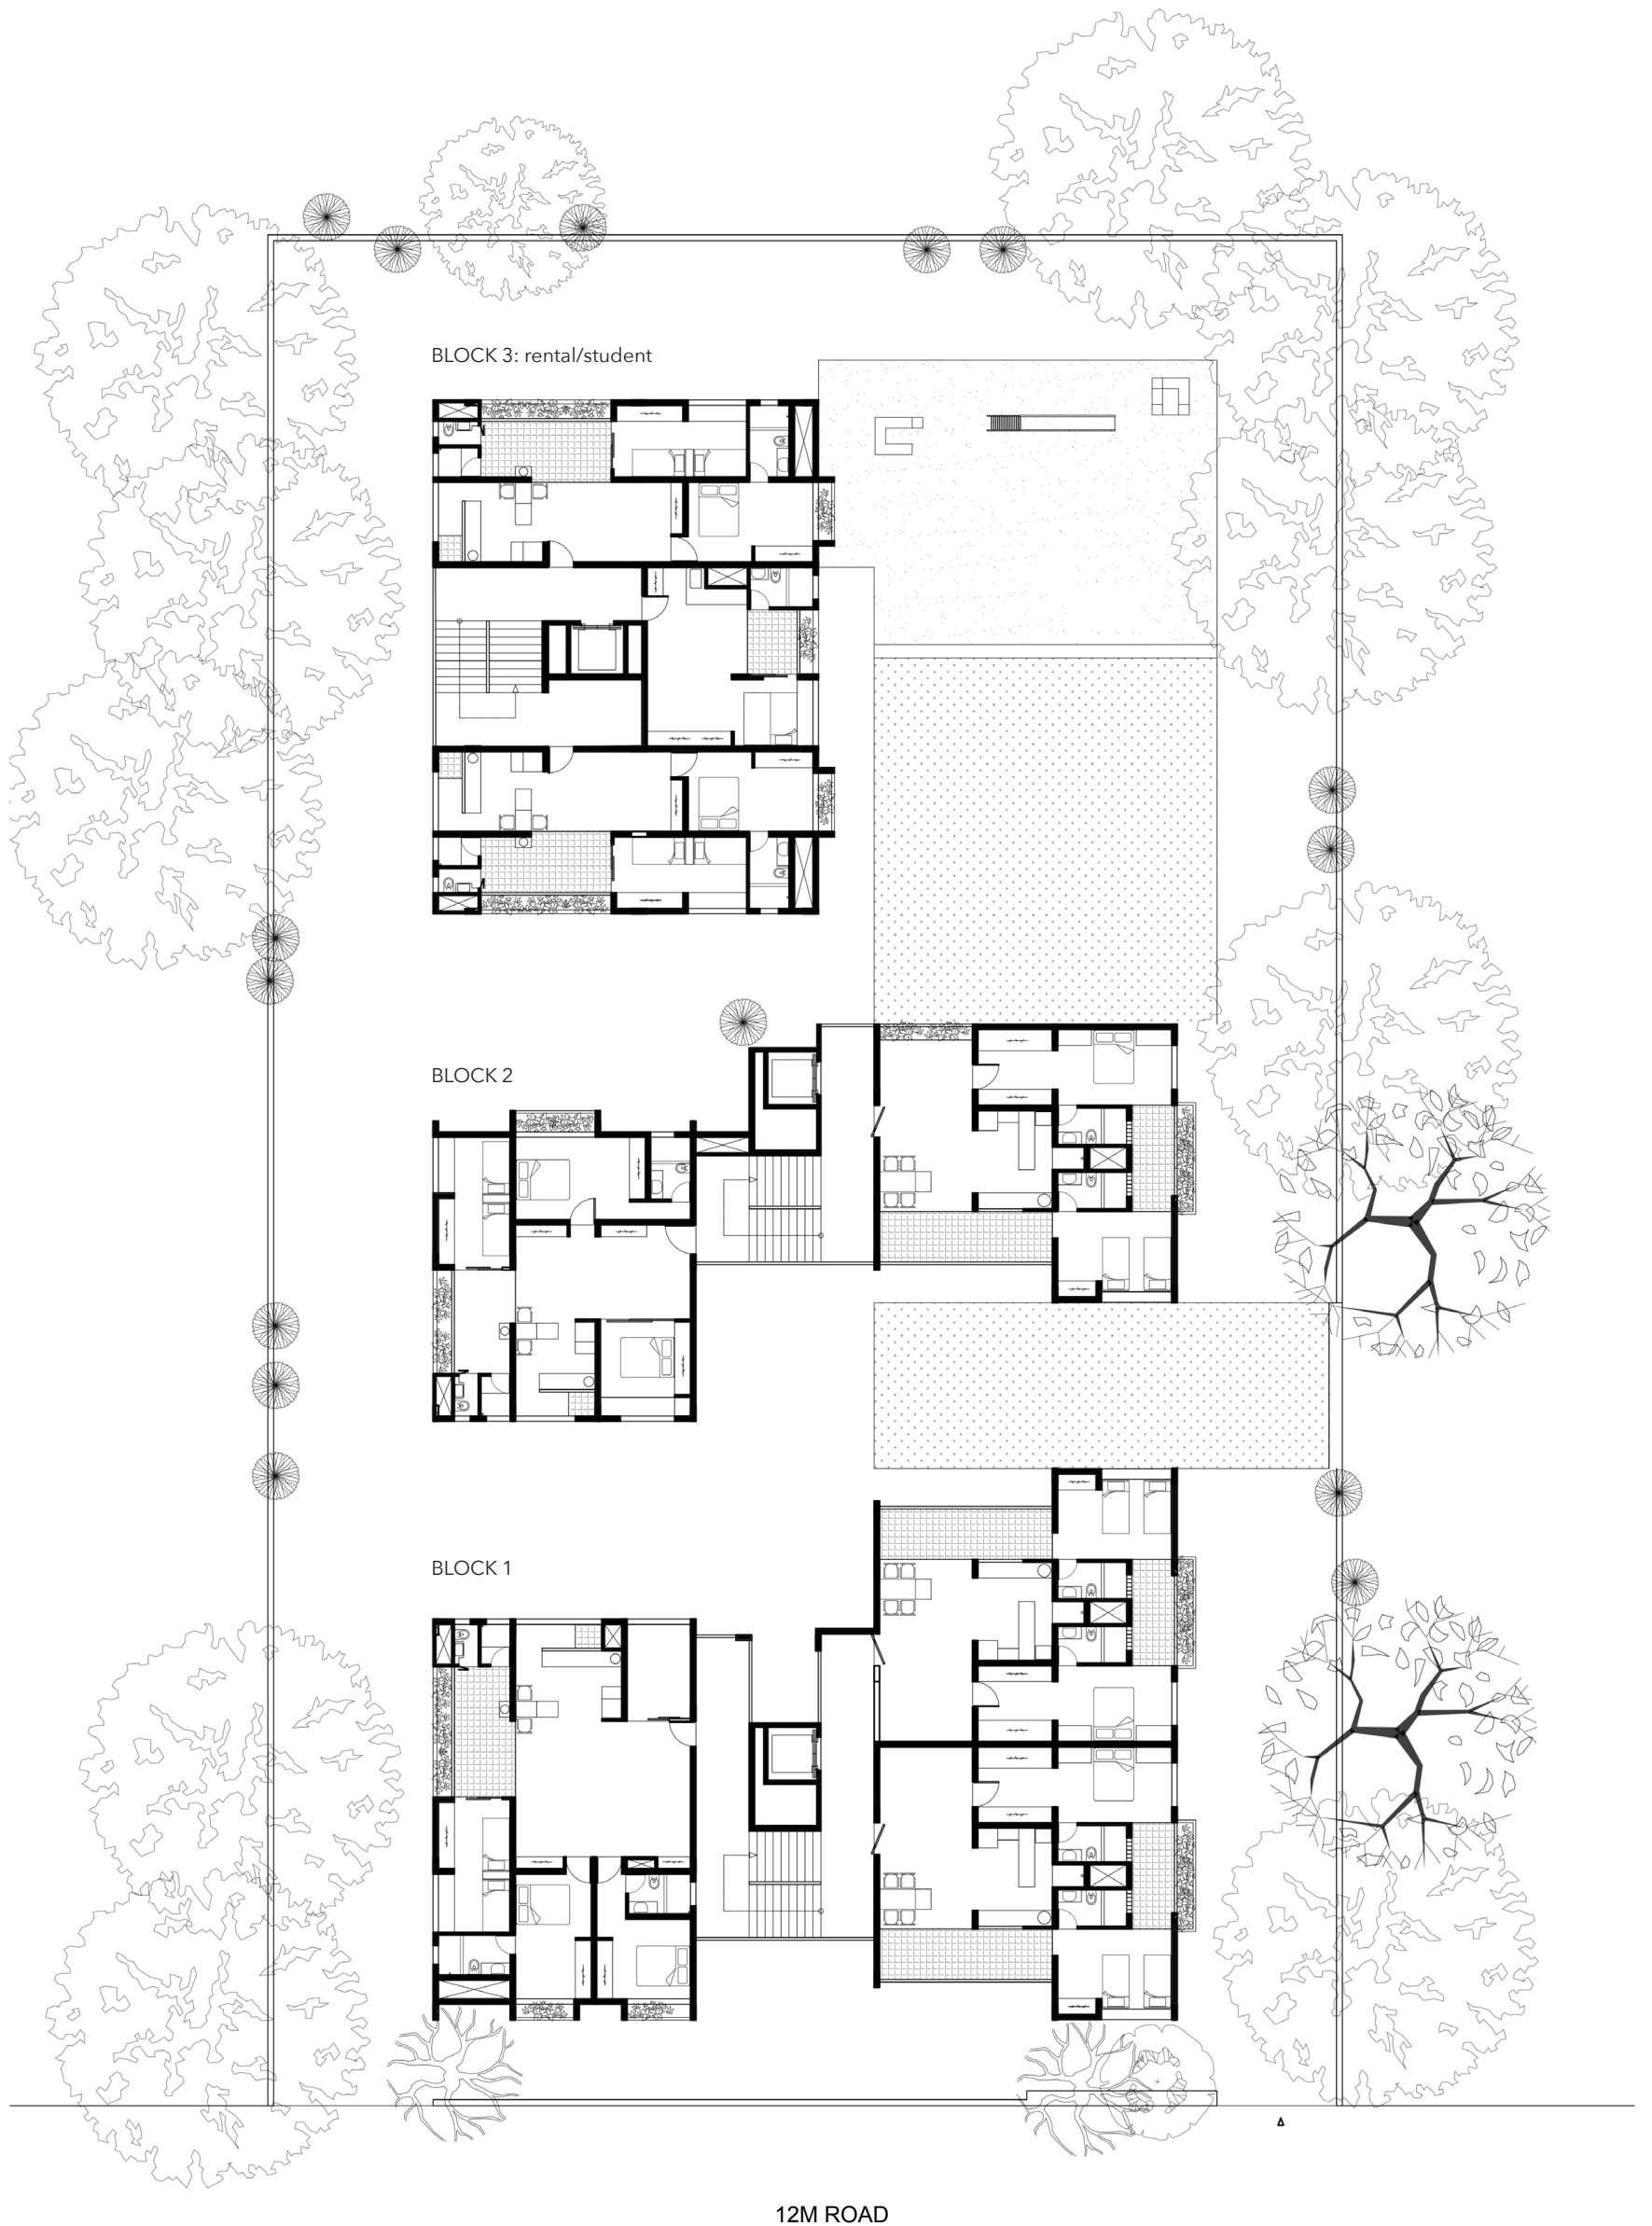


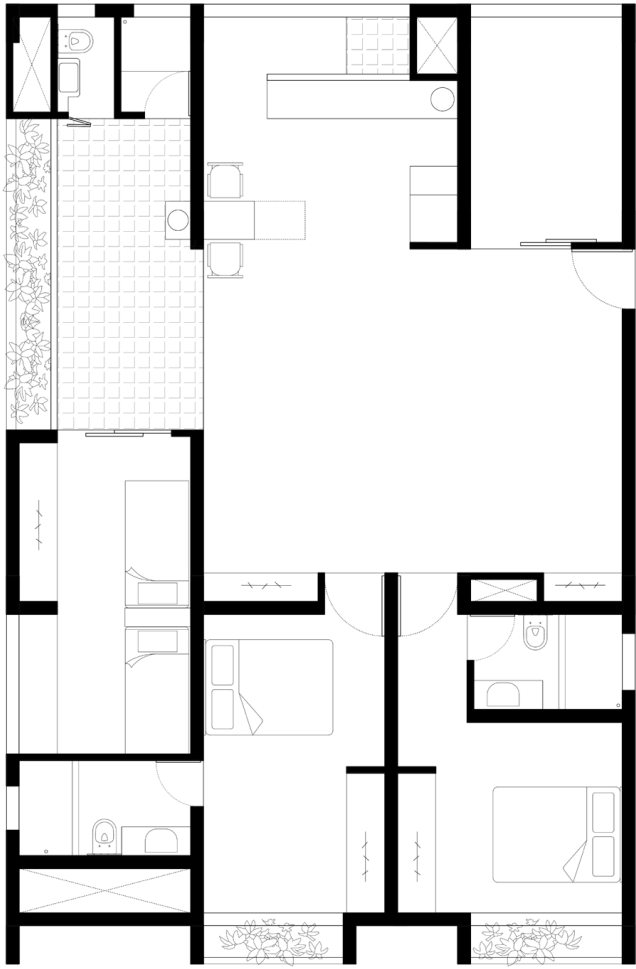


UNIT A
CARPET AREA 118 Sq.mt
BUILT UP AREA 135 Sq.mt

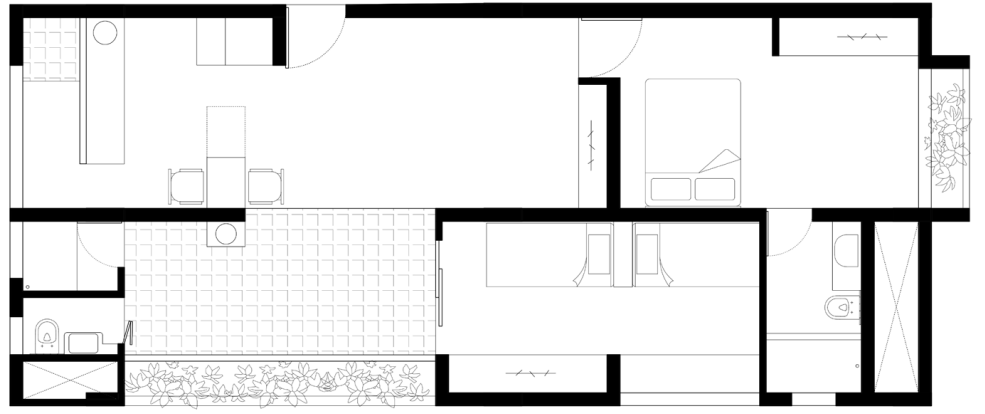


UNIT B
CARPET AREA 73 Sq.mt
BUILT UP AREA 84.2 Sq.mt

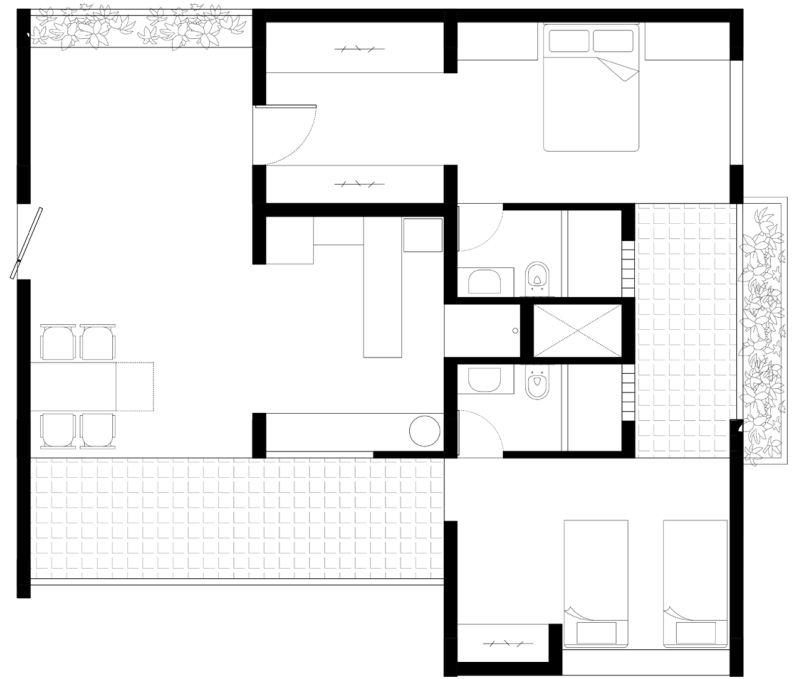

UNIT C
CARPET AREA 85 Sq.mt
BUILT UP AREA 105.2 Sq.mt

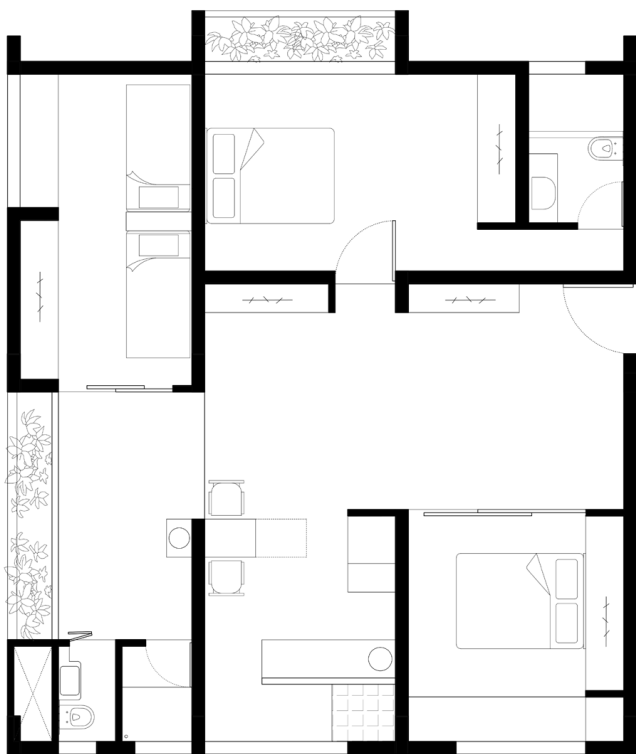

UNIT D
CARPET AREA 91.8 Sq.mt
BUILT UP AREA 103.5 Sq.mt

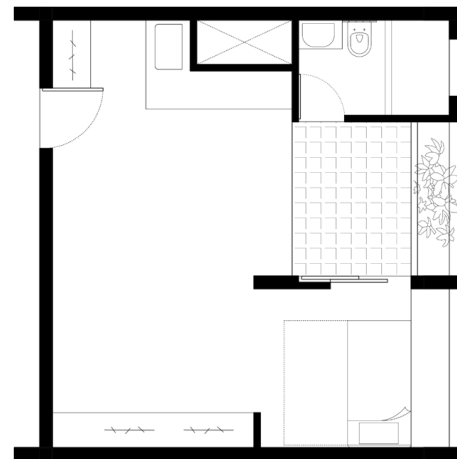

UNIT E
CARPET AREA 39 Sq.mt
BUILT UP AREA 44 Sq.mt