

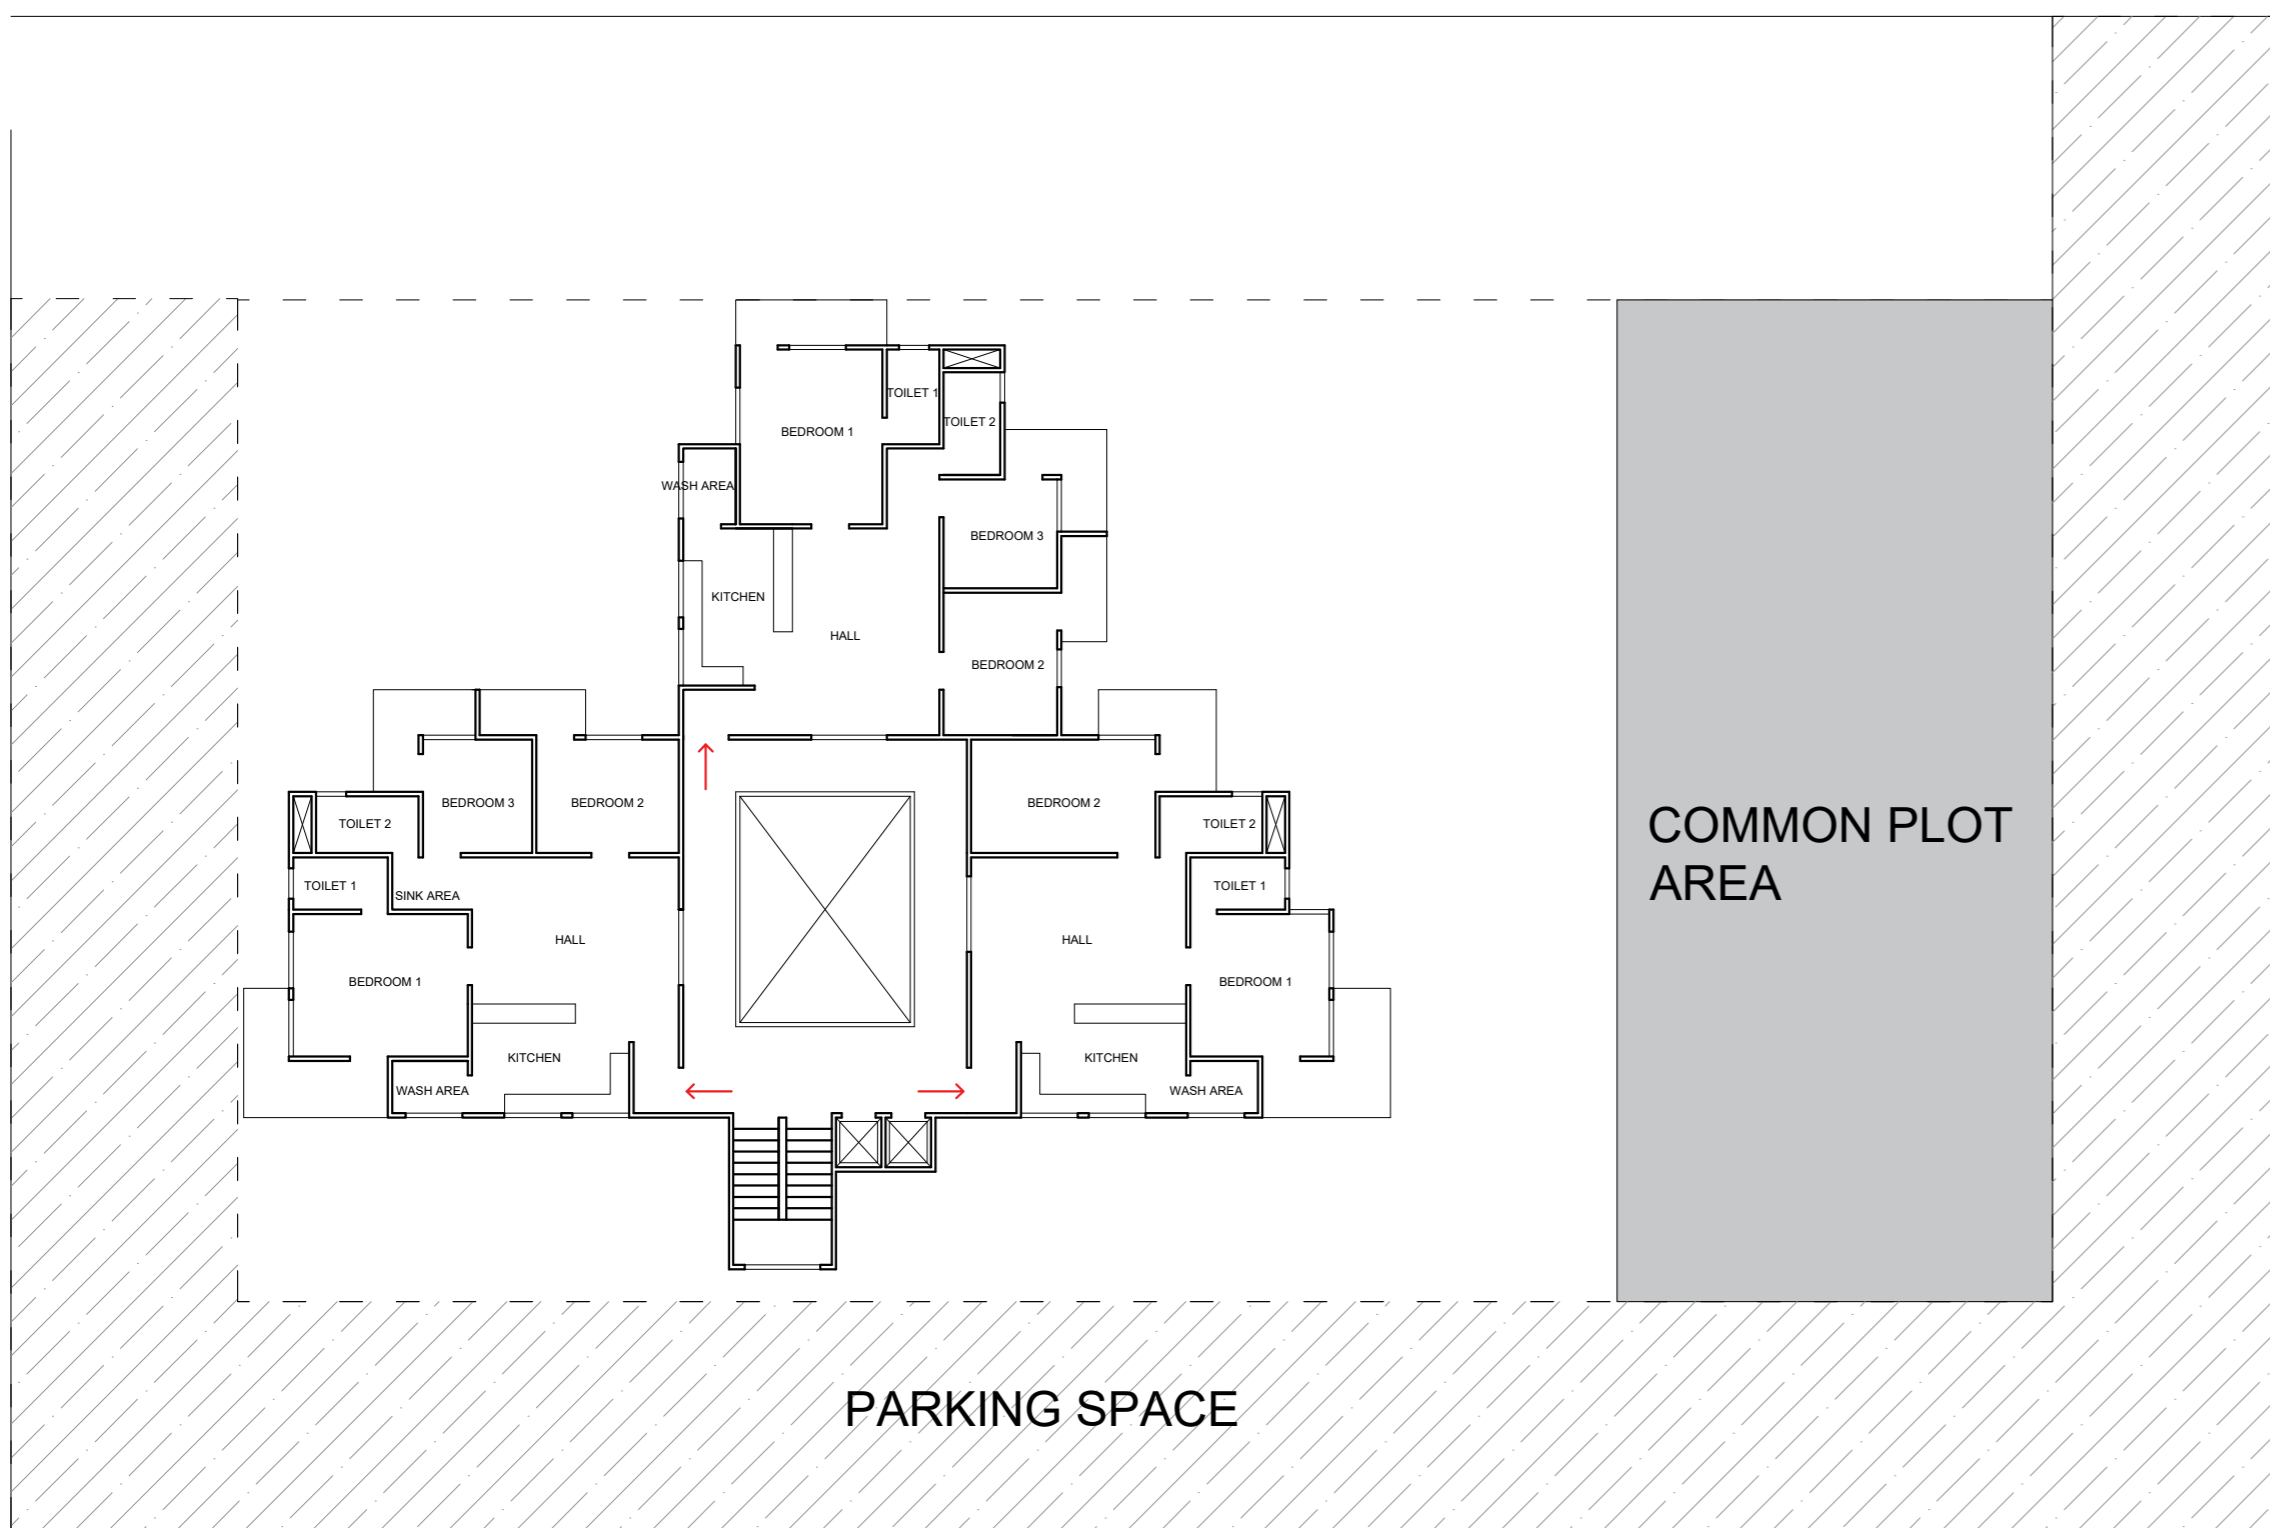



30 M WIDE ROAD

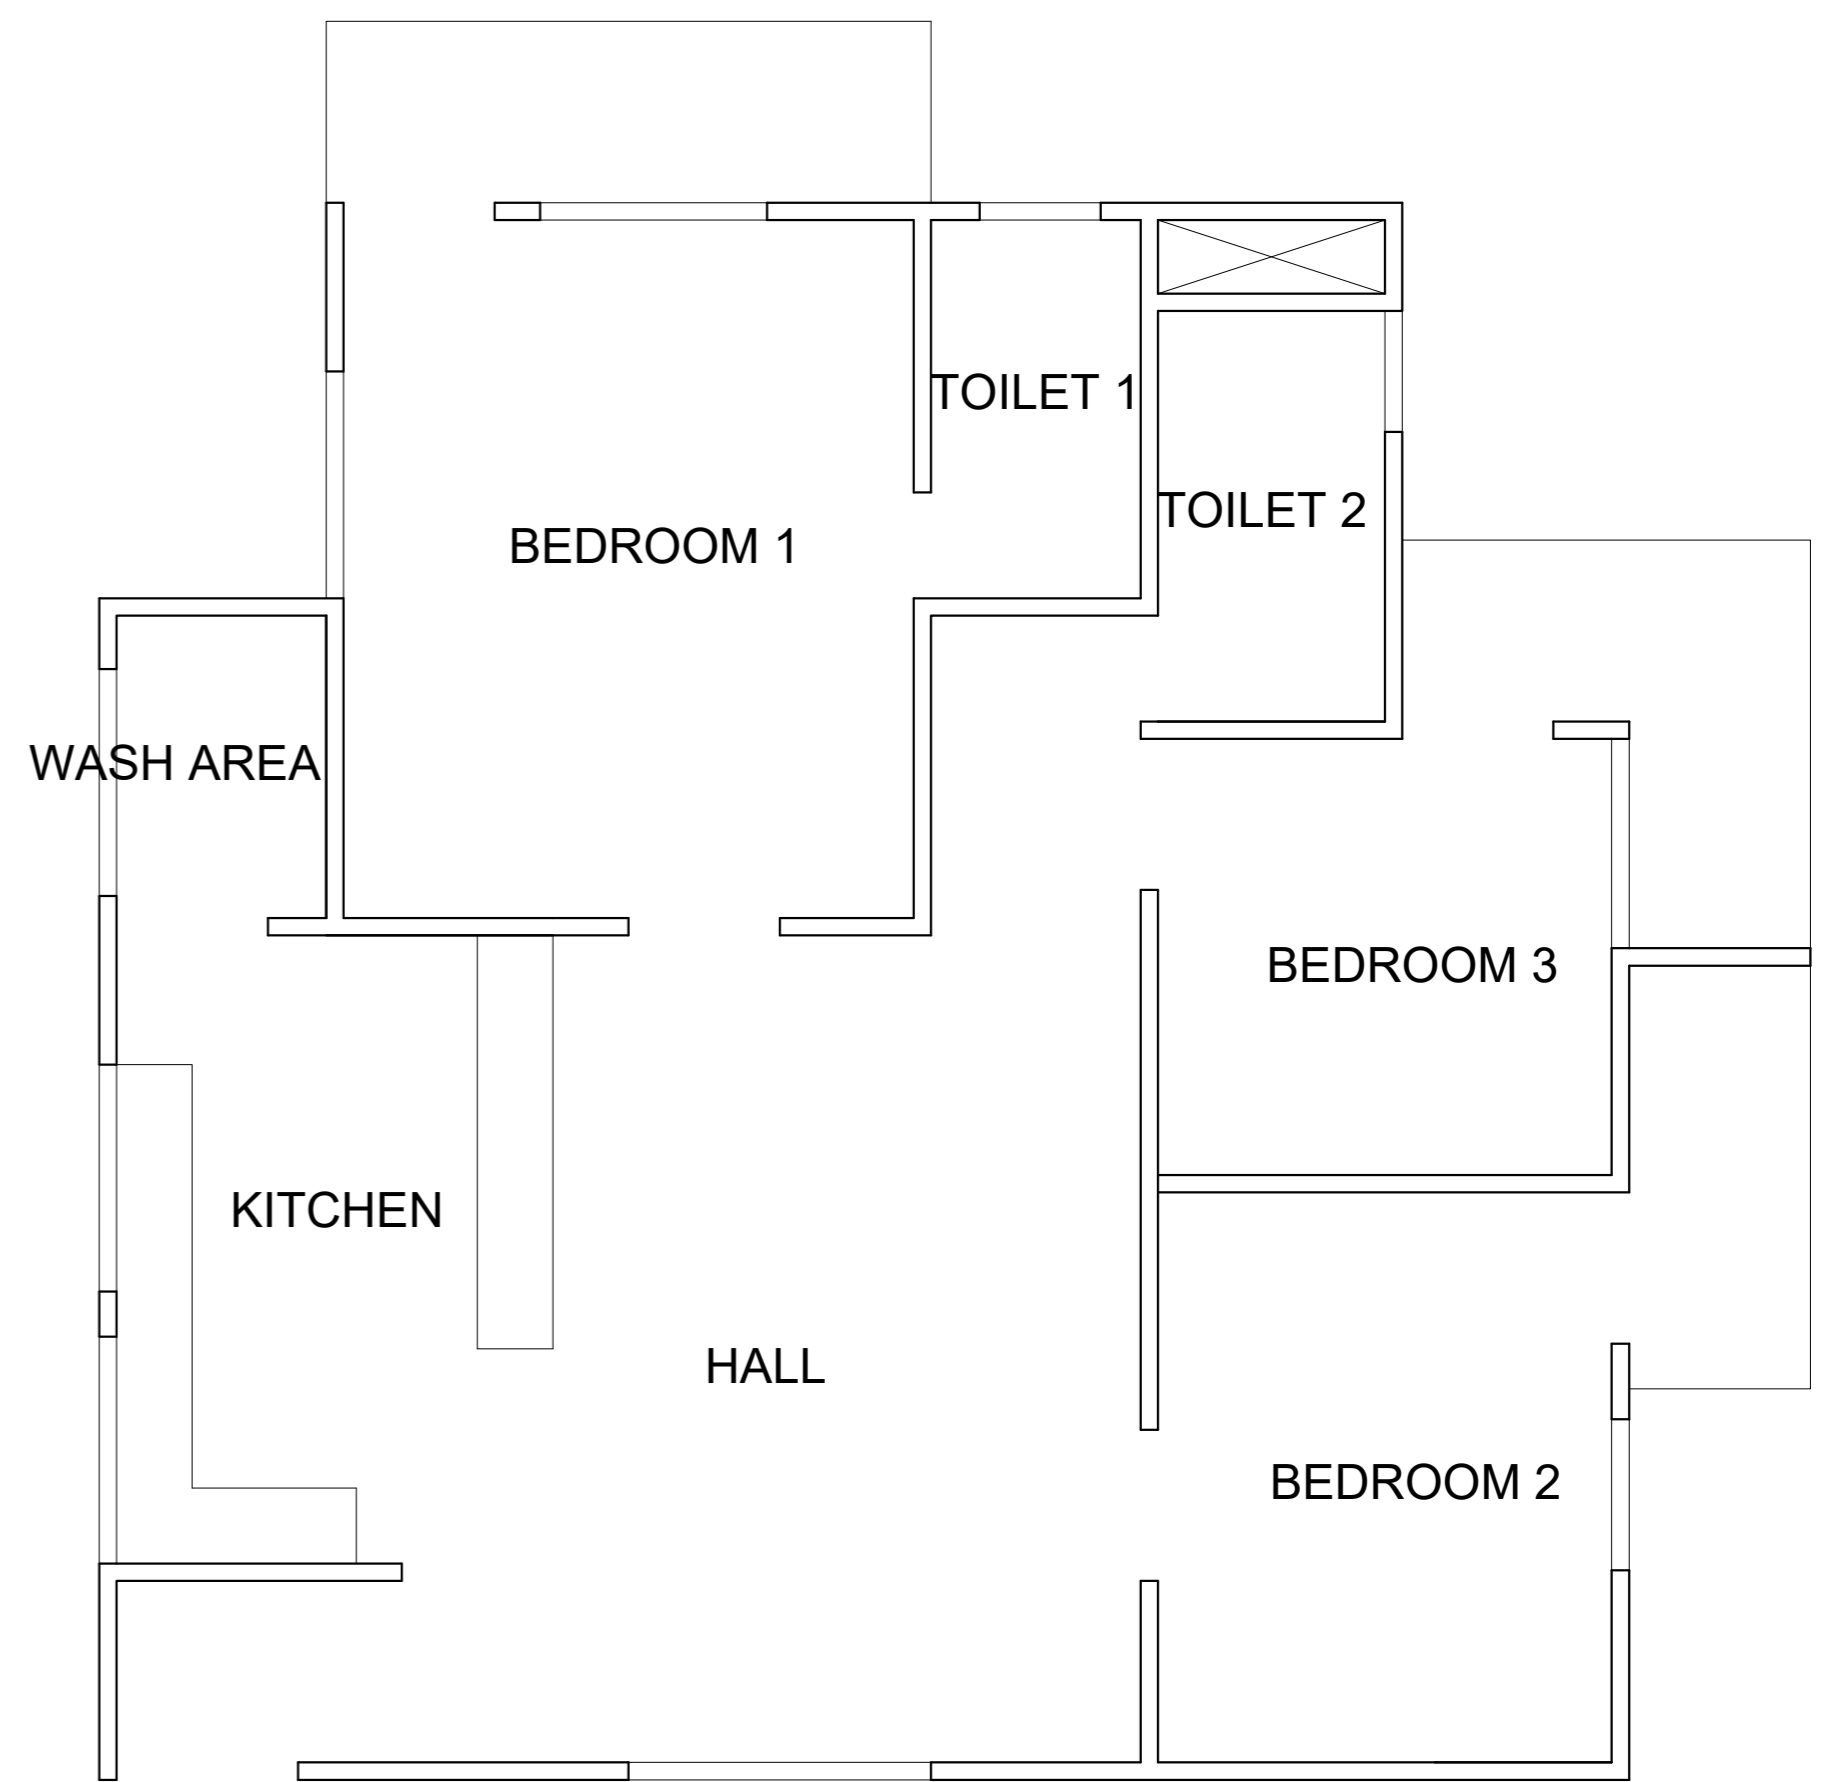


SITE PLAN

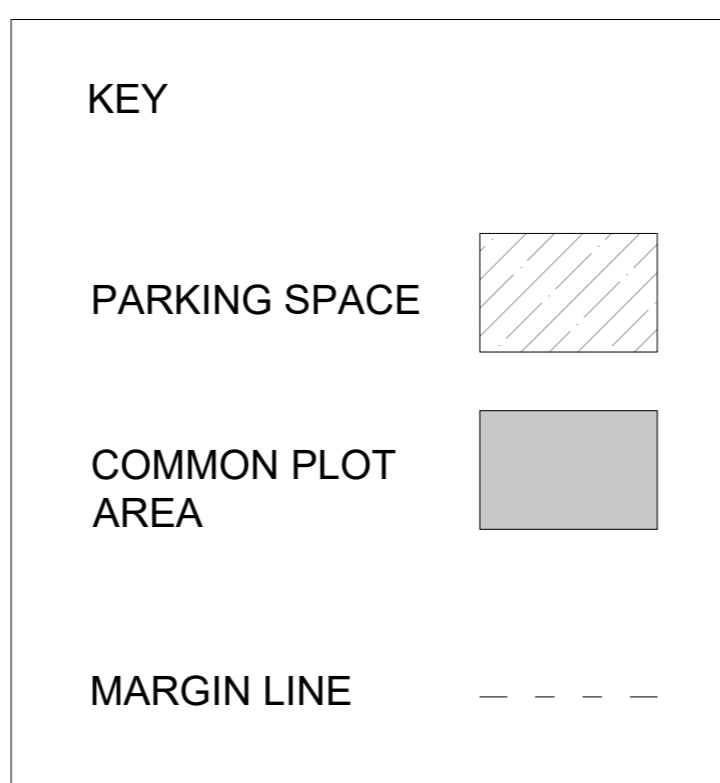

3BHK UNIT PLAN

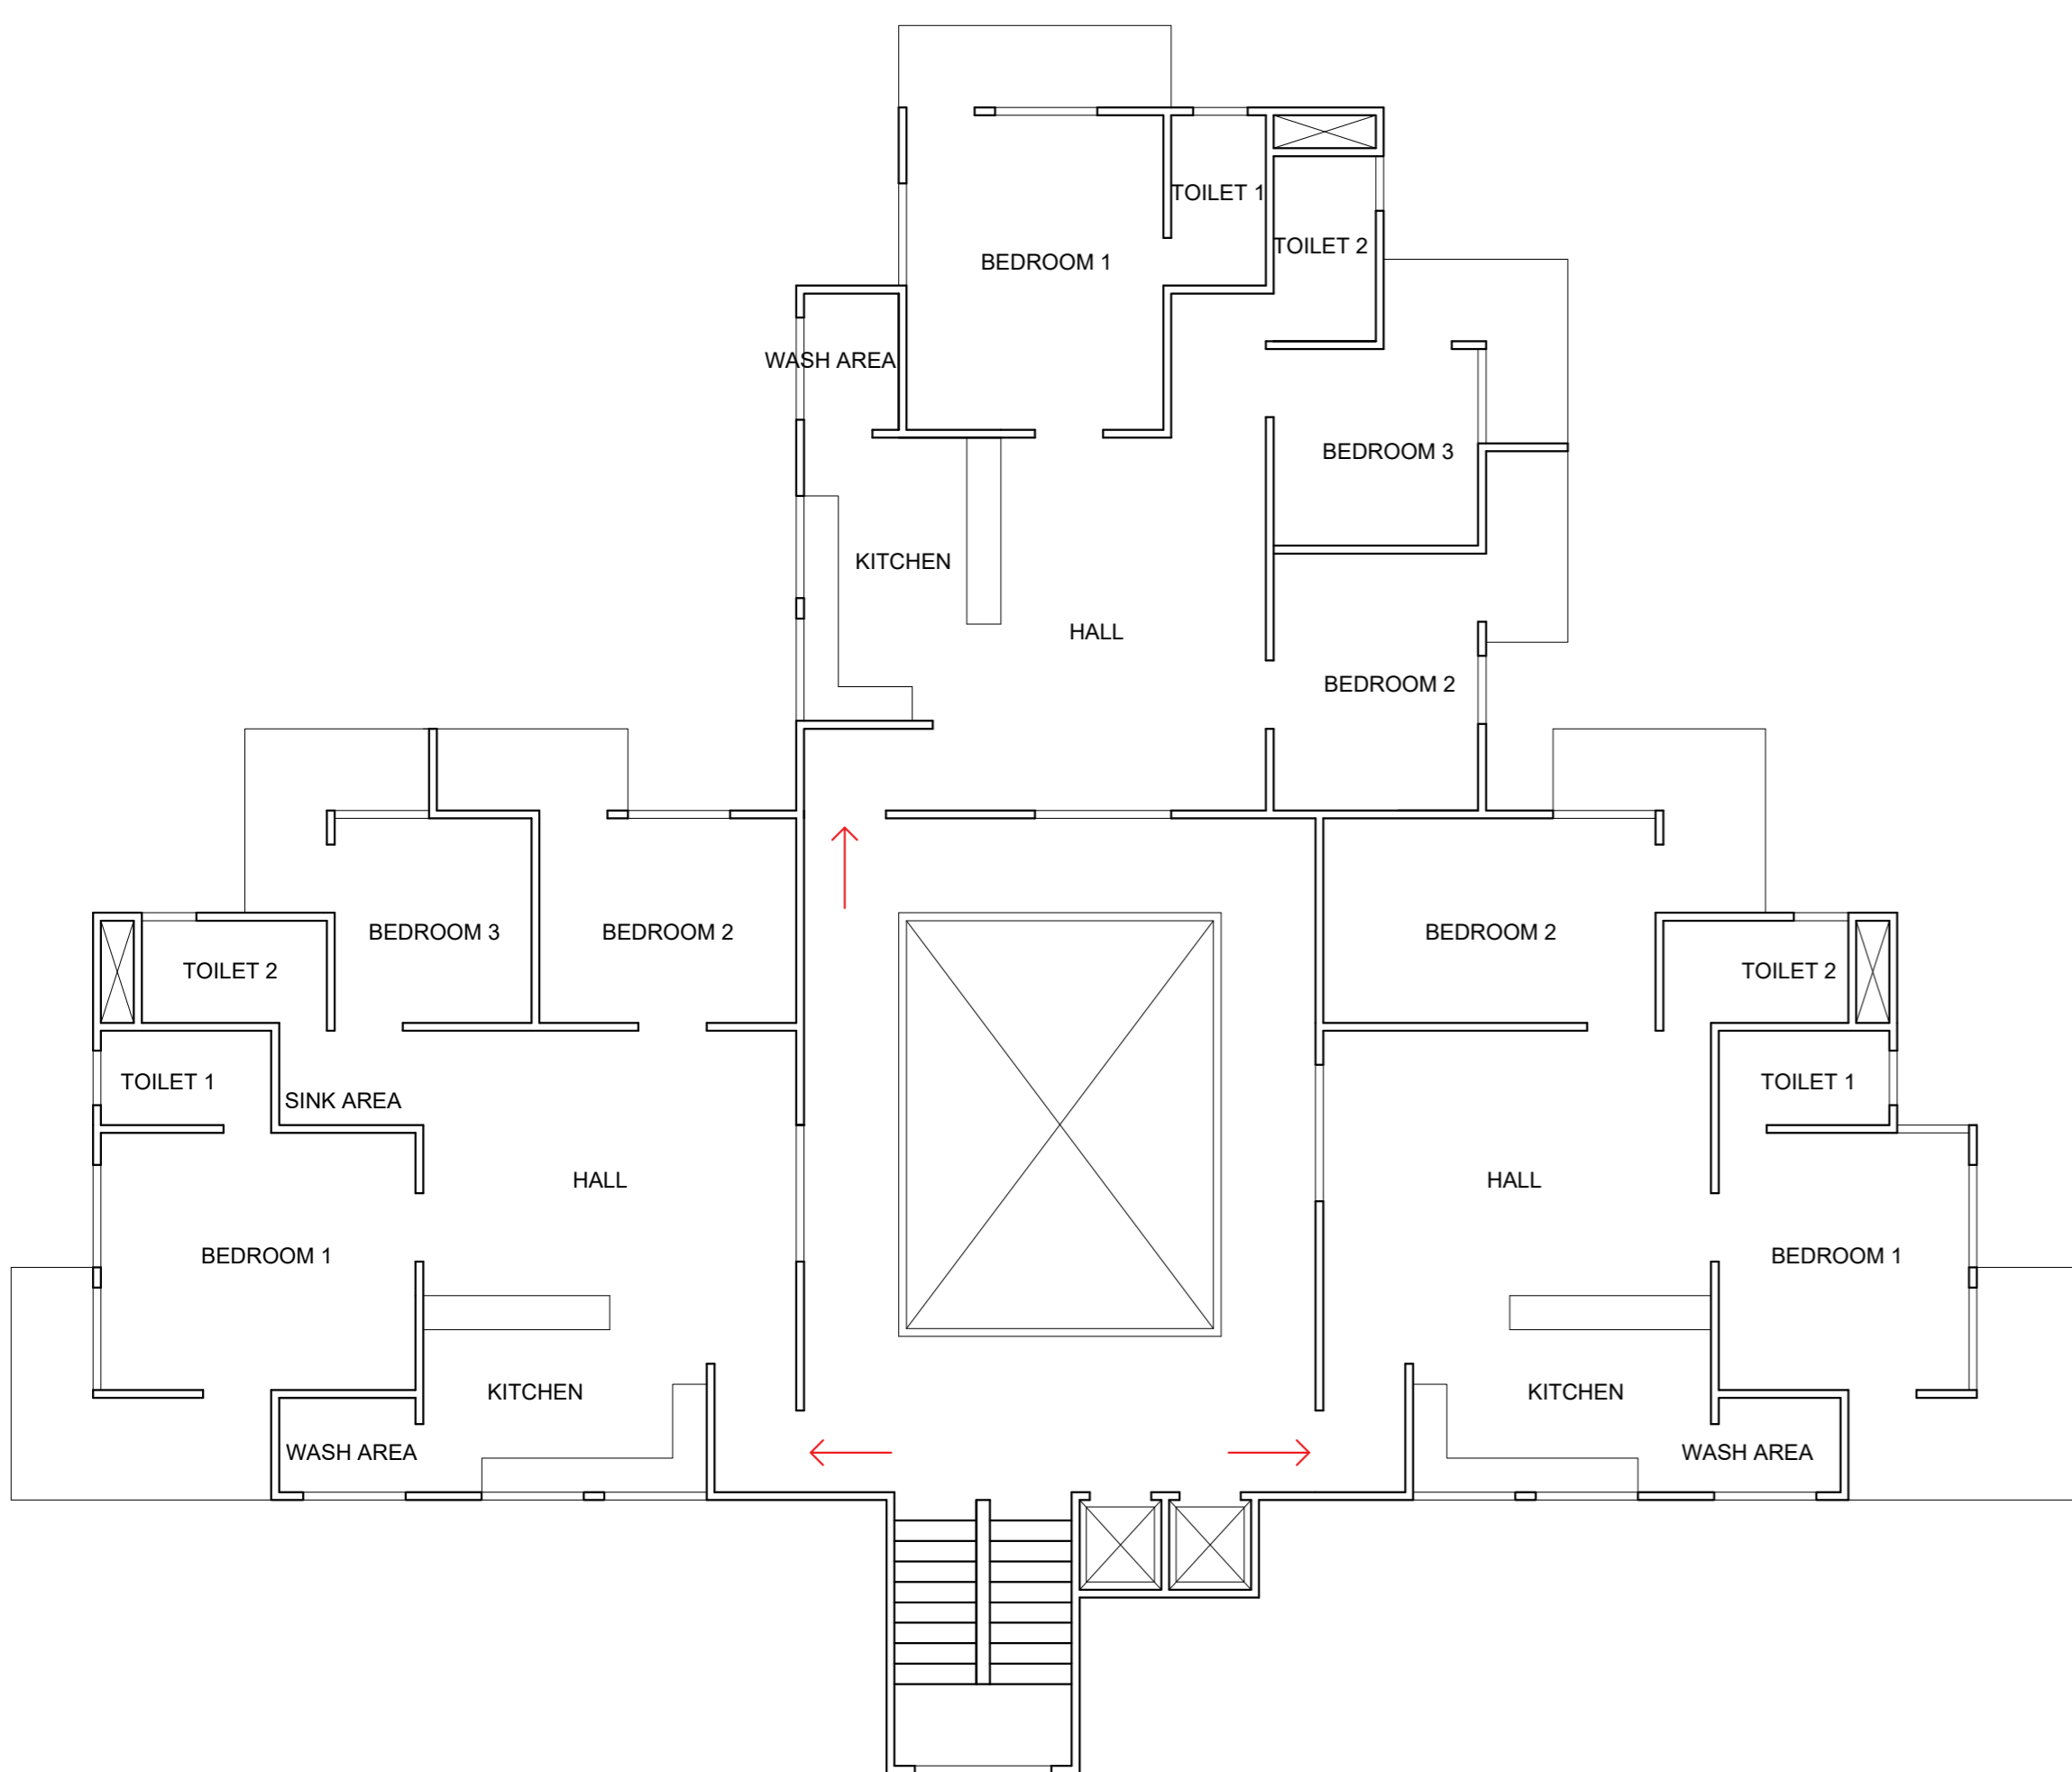

BLOCK PLAN

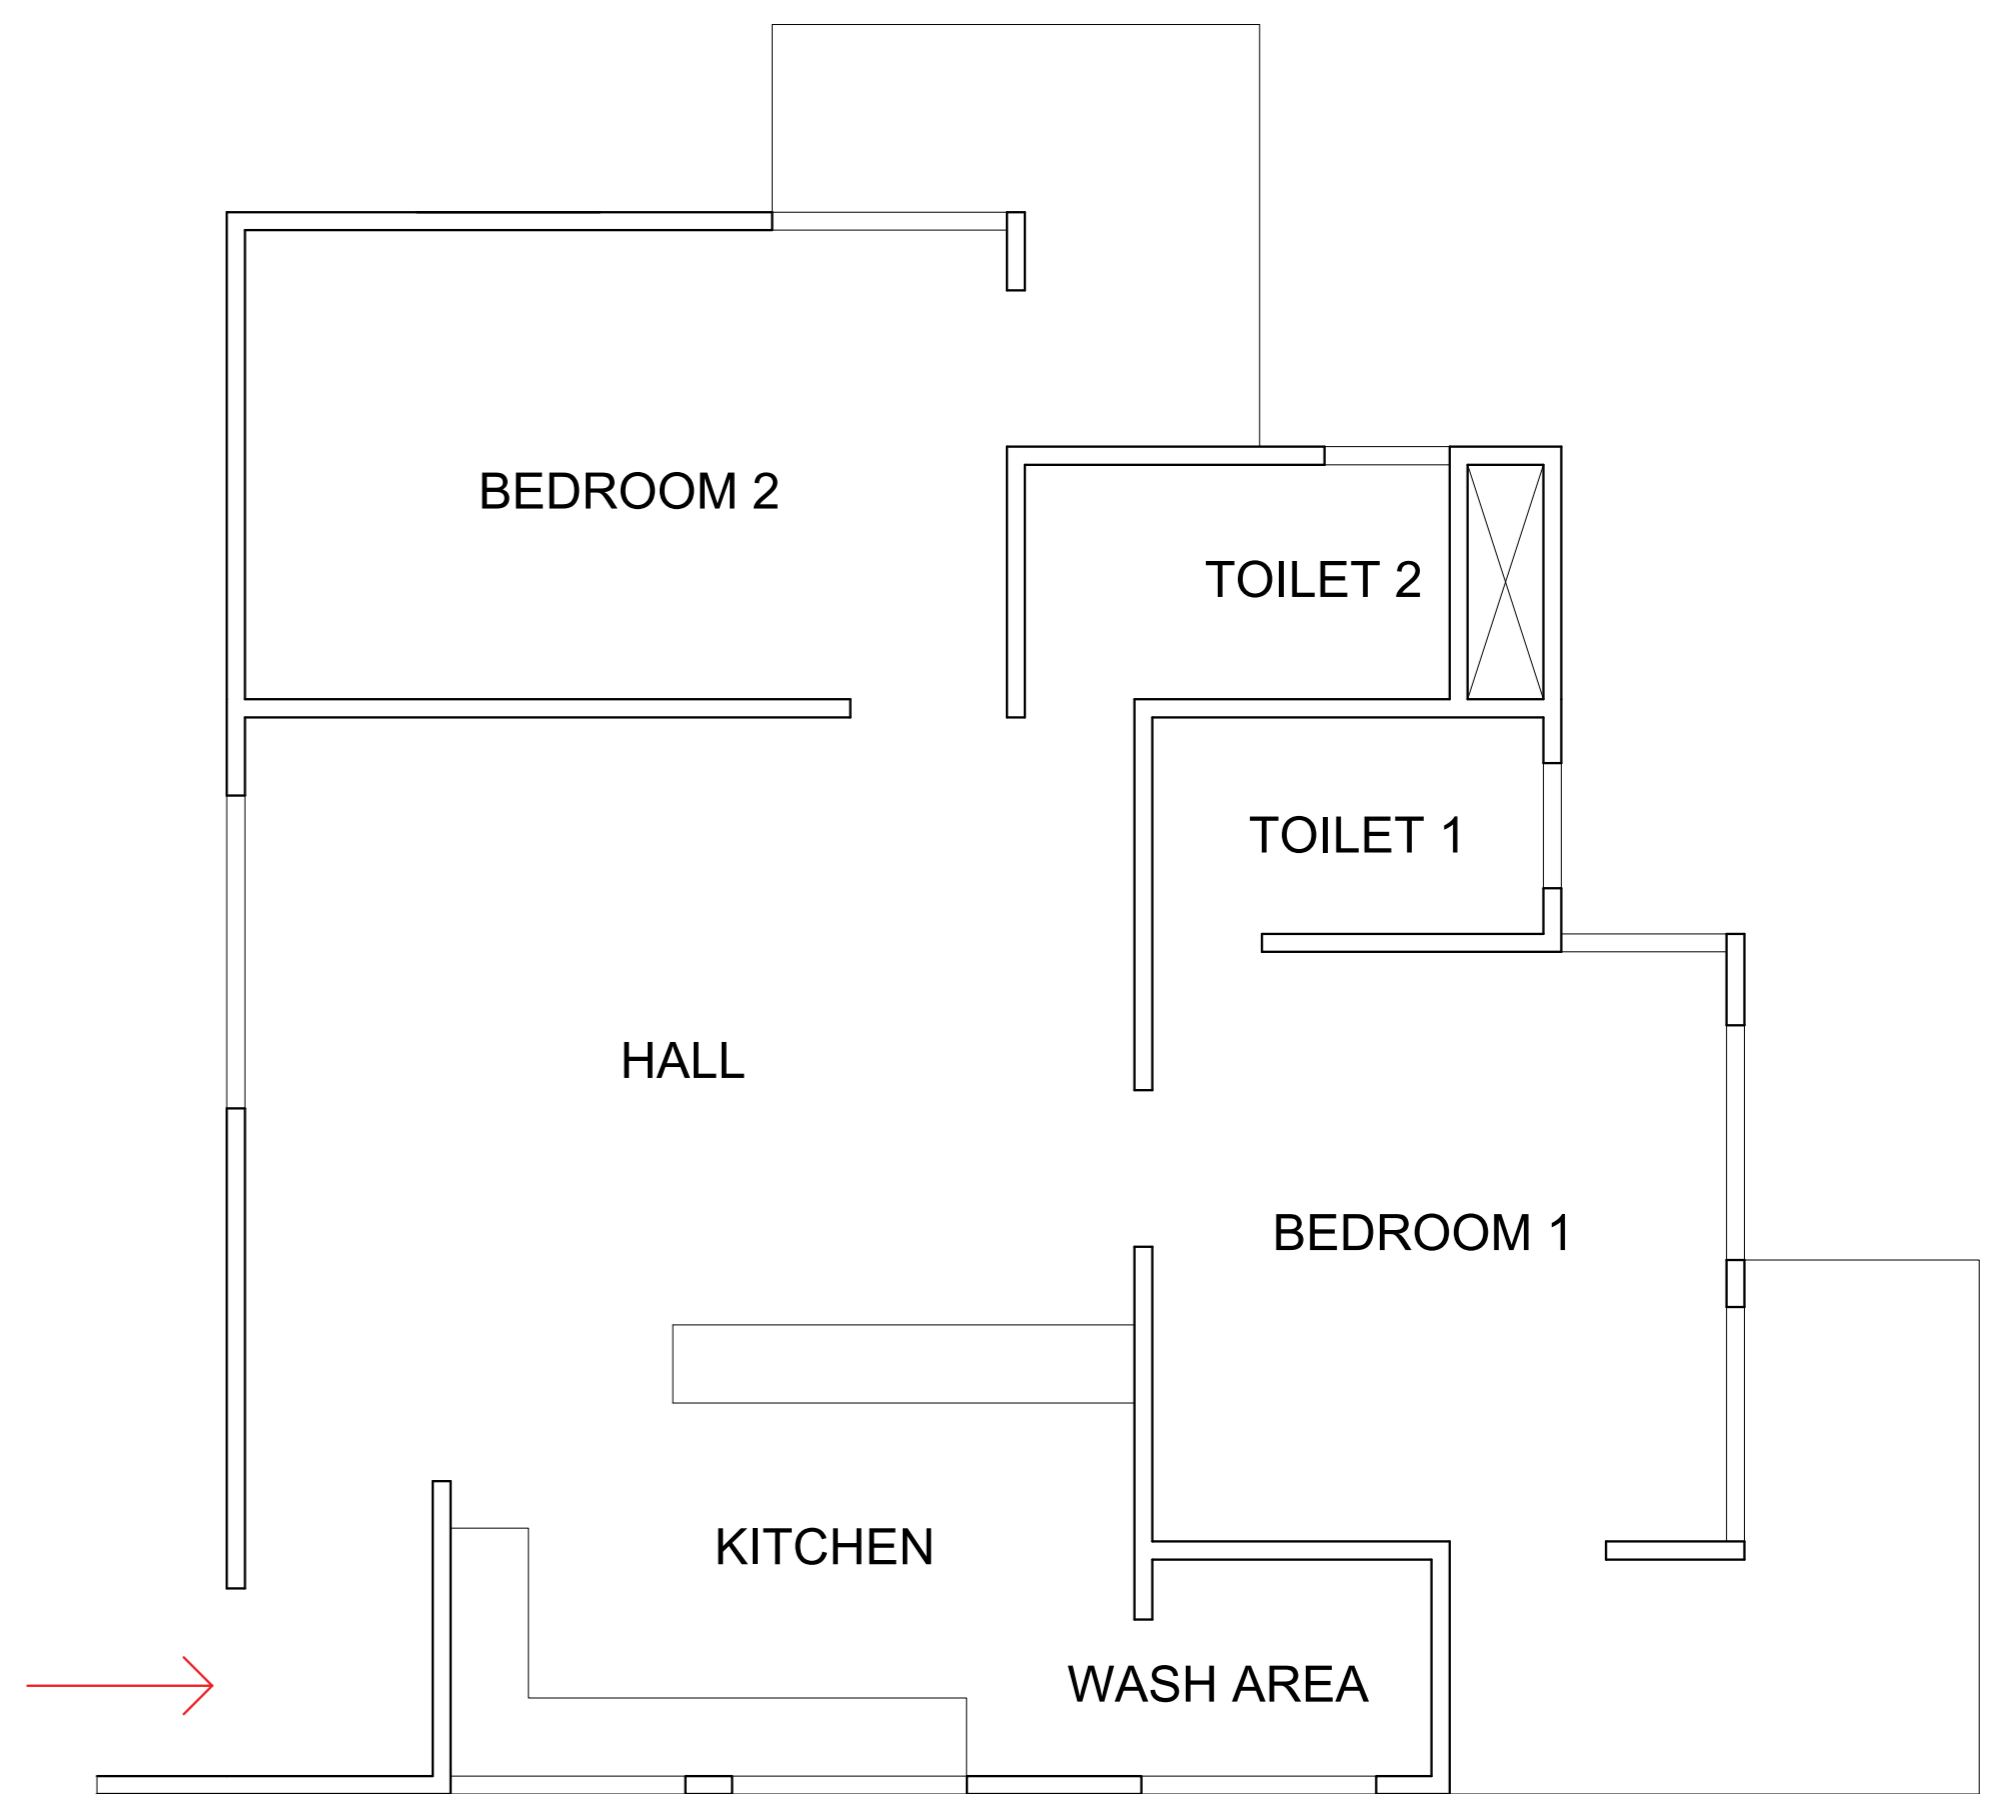

2BHK UNIT PLAN

CALCULATIONS-

CARPET AREA

2BHK- 78 sq m
 3BHK- 88 sq m
 ONE BLOCK- 254 sq m
 TOTAL- 2540 sq m

BUILT UP AREA

2BHK- 97.7 sq m
 3BHK- 107.5 sq m
 ONE BLOCK- 318.4 sq m
 TOTAL-3184 sq m

SUPER BUILT UP AREA

ONE FLOOR- 366.2 sq m
 ONE BLOCK- 3662 sq m
 TOTAL- 3662 sq m

FSI - 1.5

FLOORS- 10 FLOORS

TOTAL UNITS- 30

