

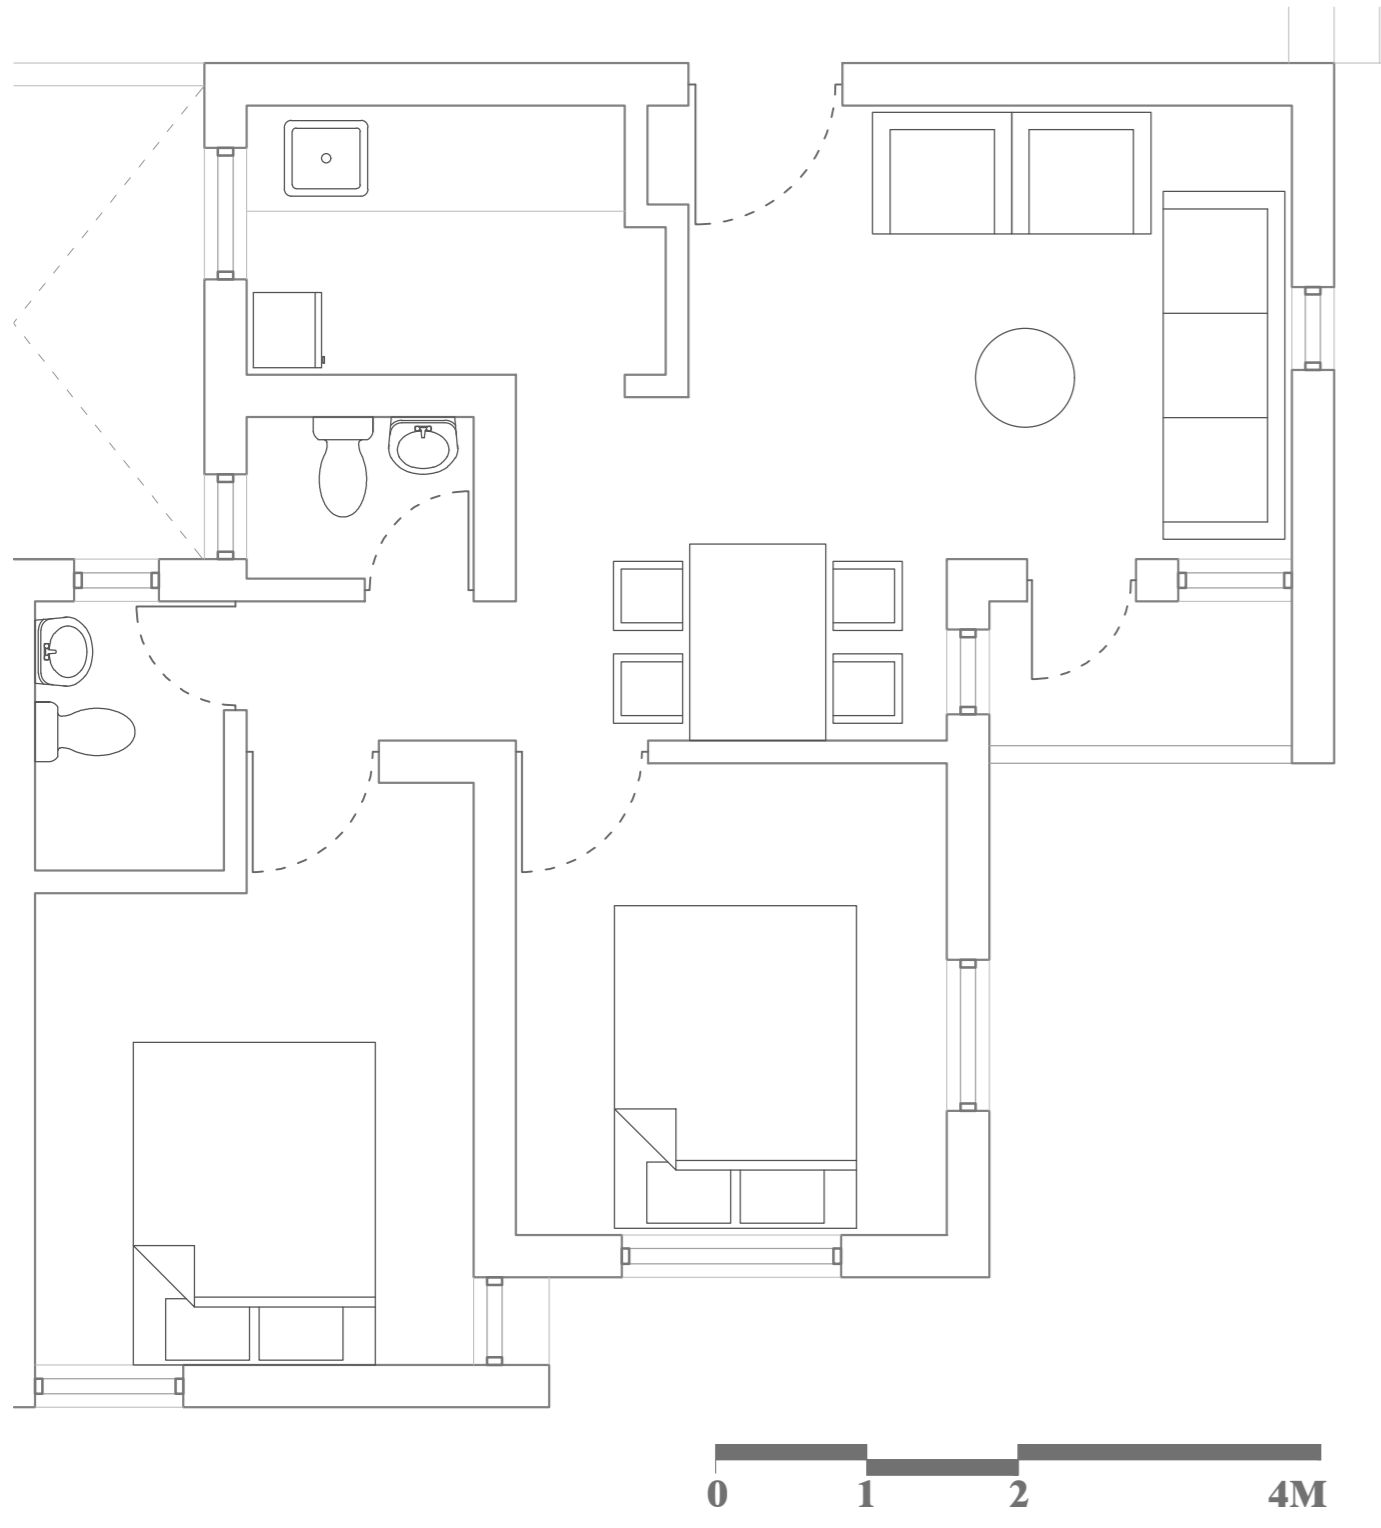


TOTAL SITE AREA: $105 \times 69 = 7245$ SQ.M
 FSI: 2.7
 BUILDABLE AREA: $2.7 \times 7245 = 19561.5$ SQ.M
 TOTAL UTILIZED AREA: 19267.96 SQ.M
 TOTAL FLOORS: (TOWER A&B_7)
 (TOWER C&D_15)
 TOTAL UNIT: 172

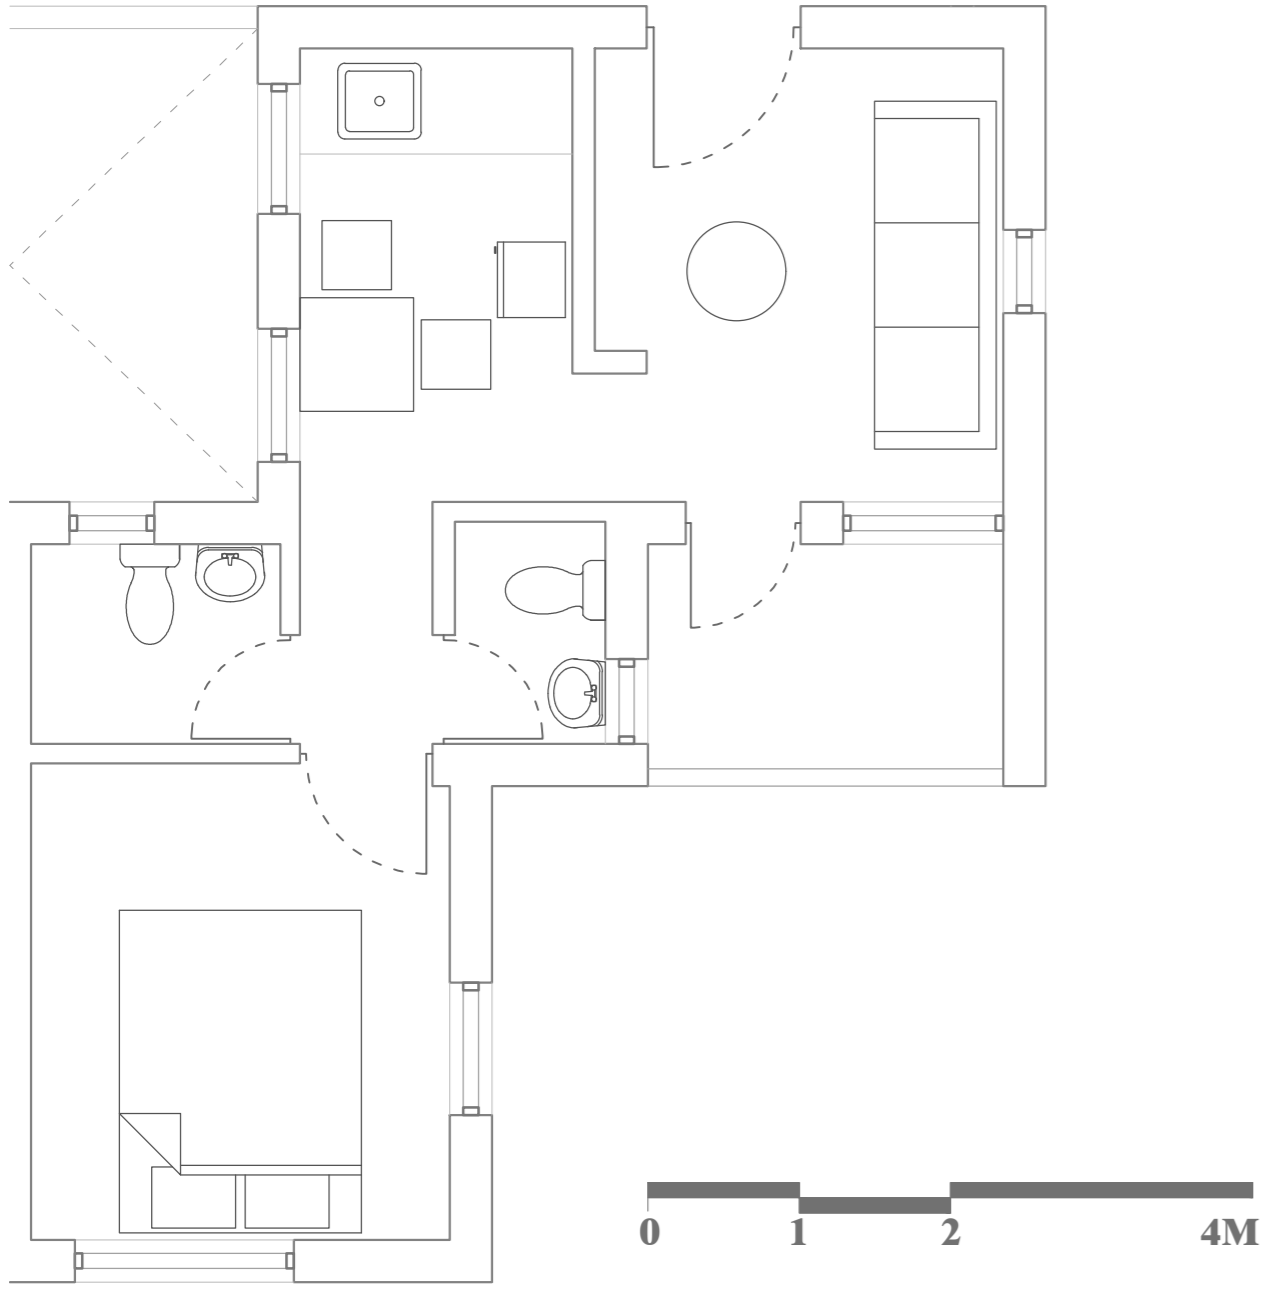

TOTAL FLOORS: (TOWER A&B_7)
 1 BHK
 BUILT UP-41.15
 RERA CA-29.72
 CARPET A-31.61

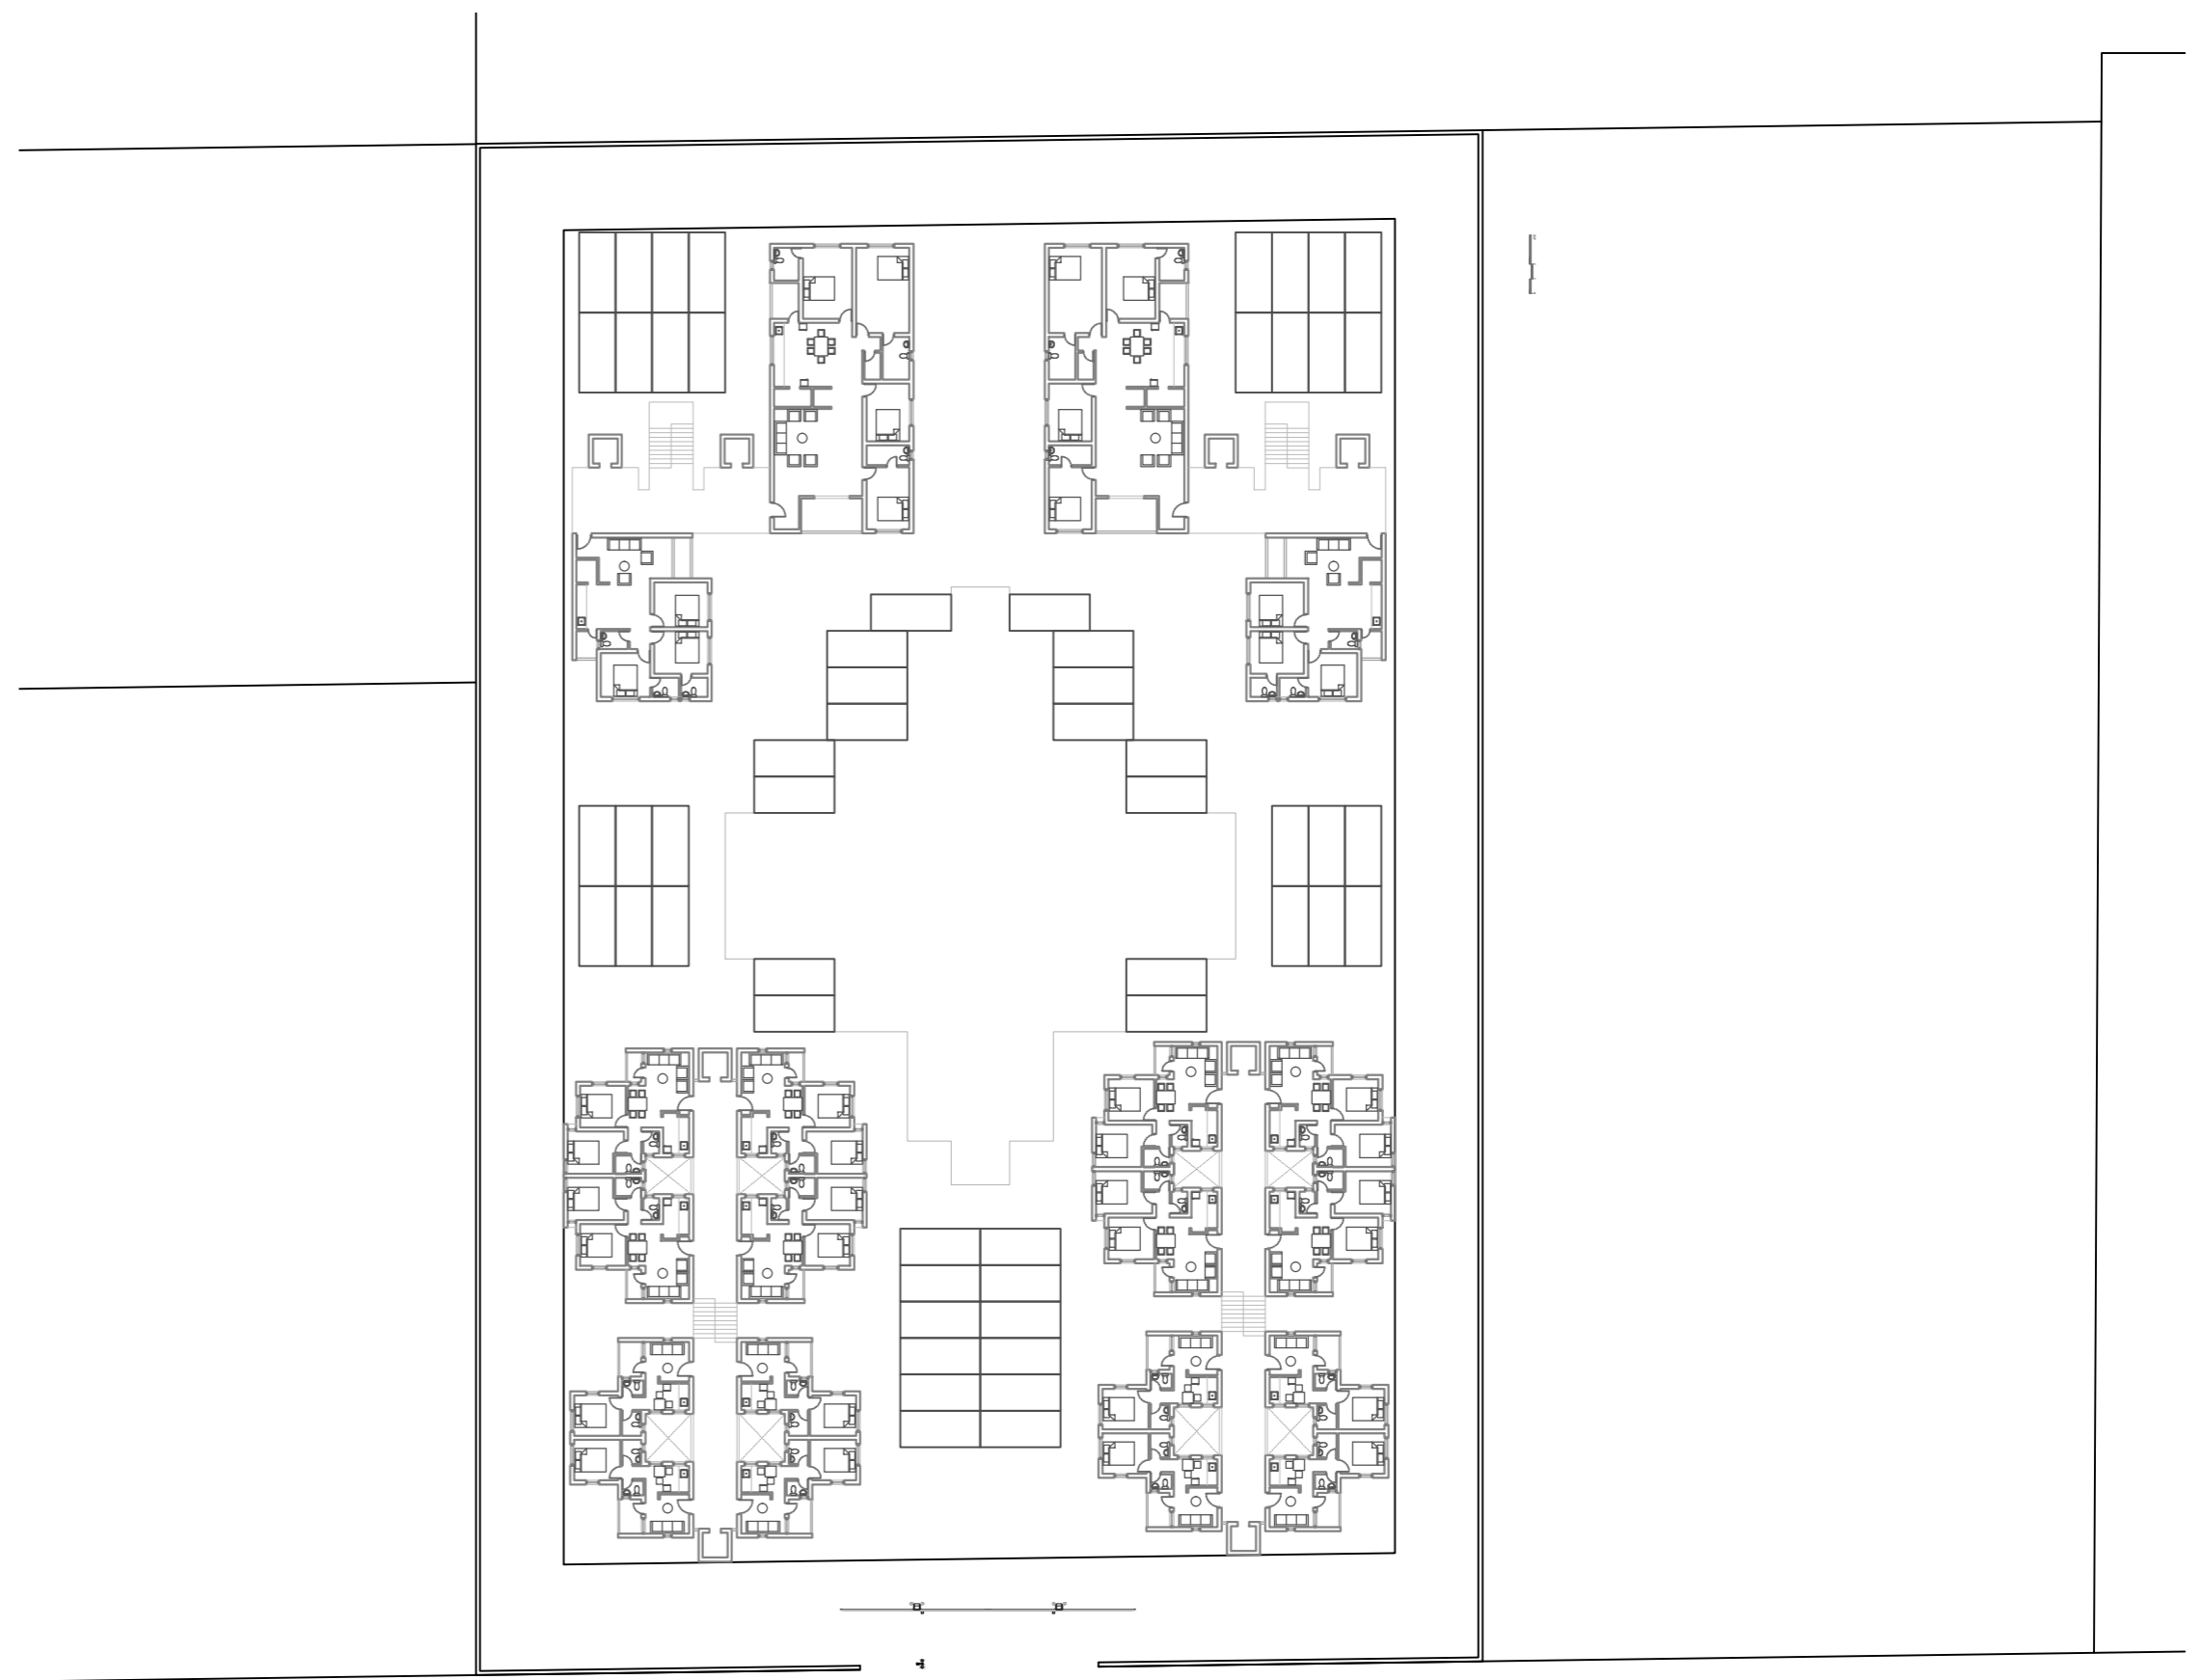