


conventional housing site plan



one large characterless
open space

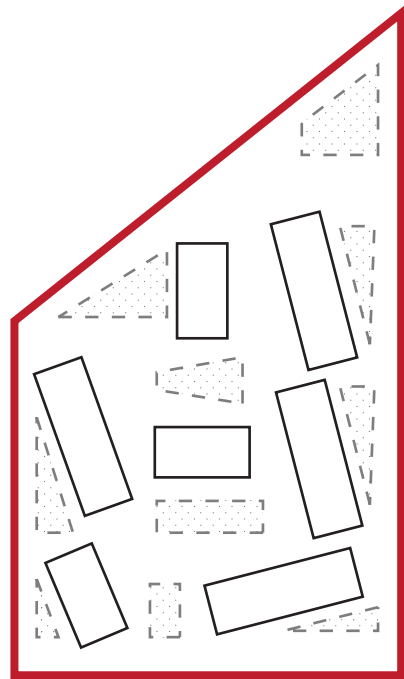

dyadikotita site plan

open spaces at different
scale with different
character



road
wide
18
m

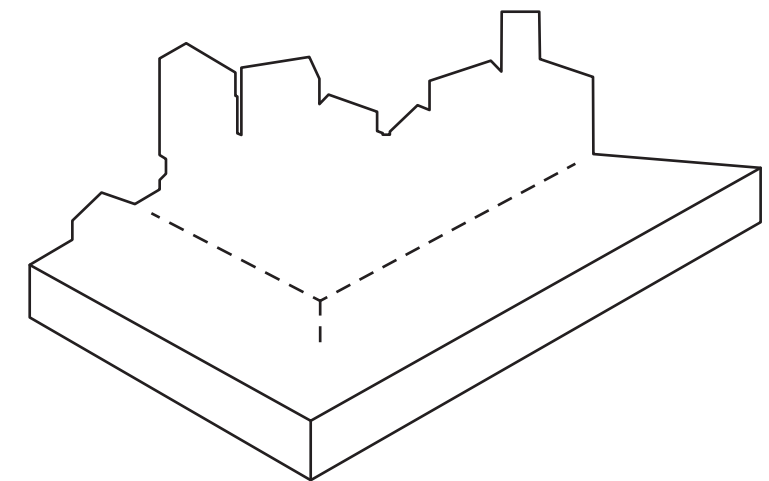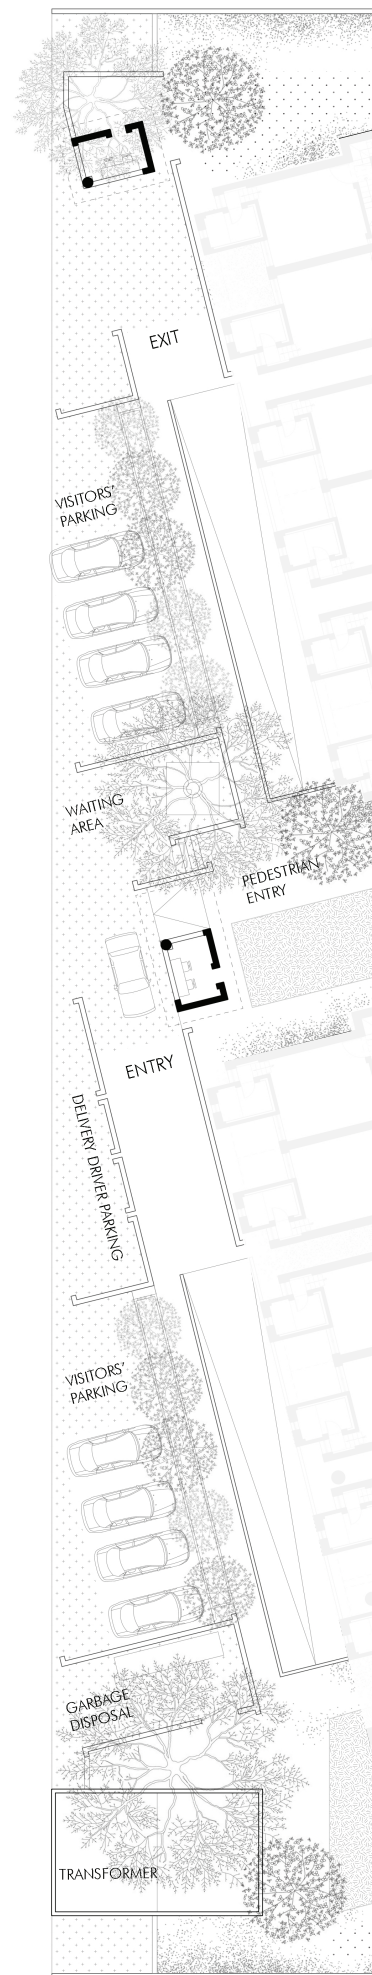


DYADIKÓTITA

DUPLEXES - TOWERS



TOWERS

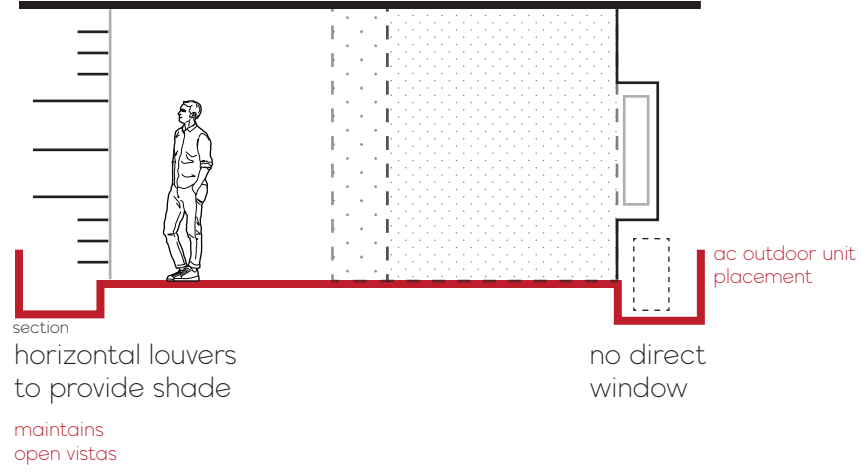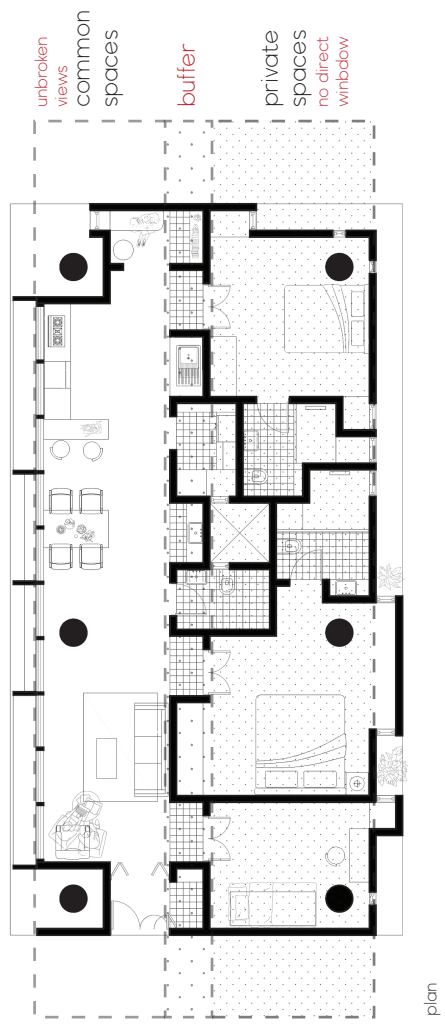

large courts in the basement
ample sunlight and natural ventilation

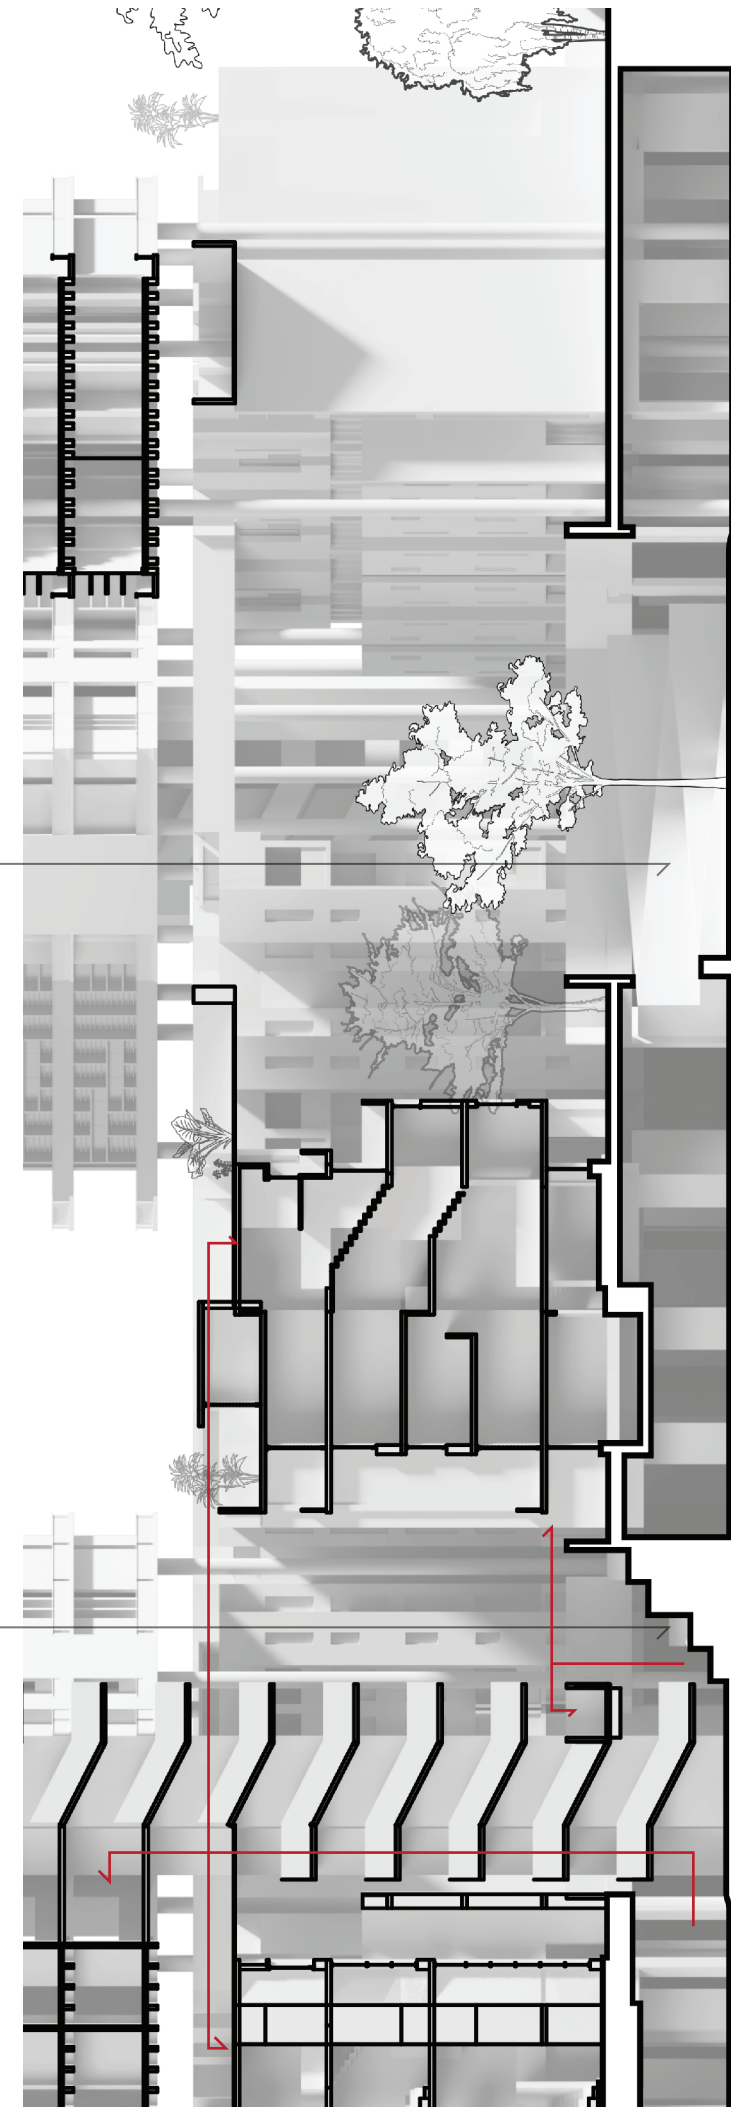

DUPLEXES

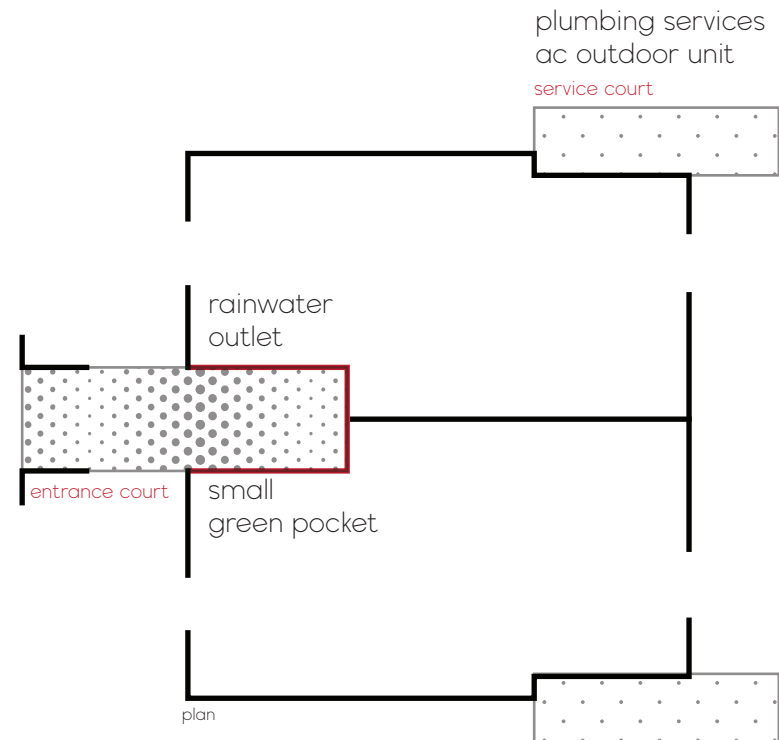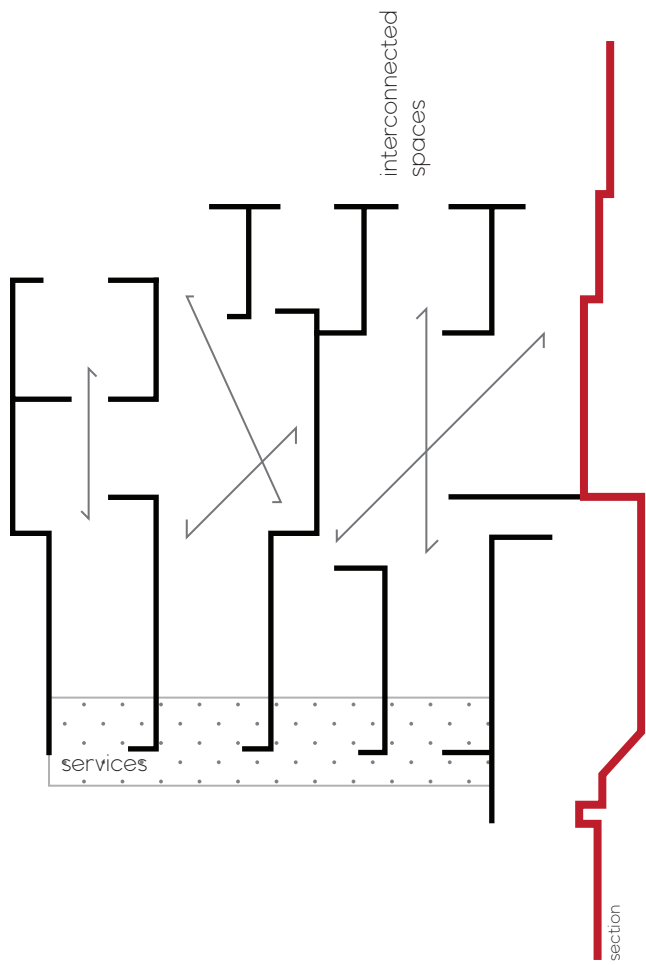

basement to ground circulation ramp