
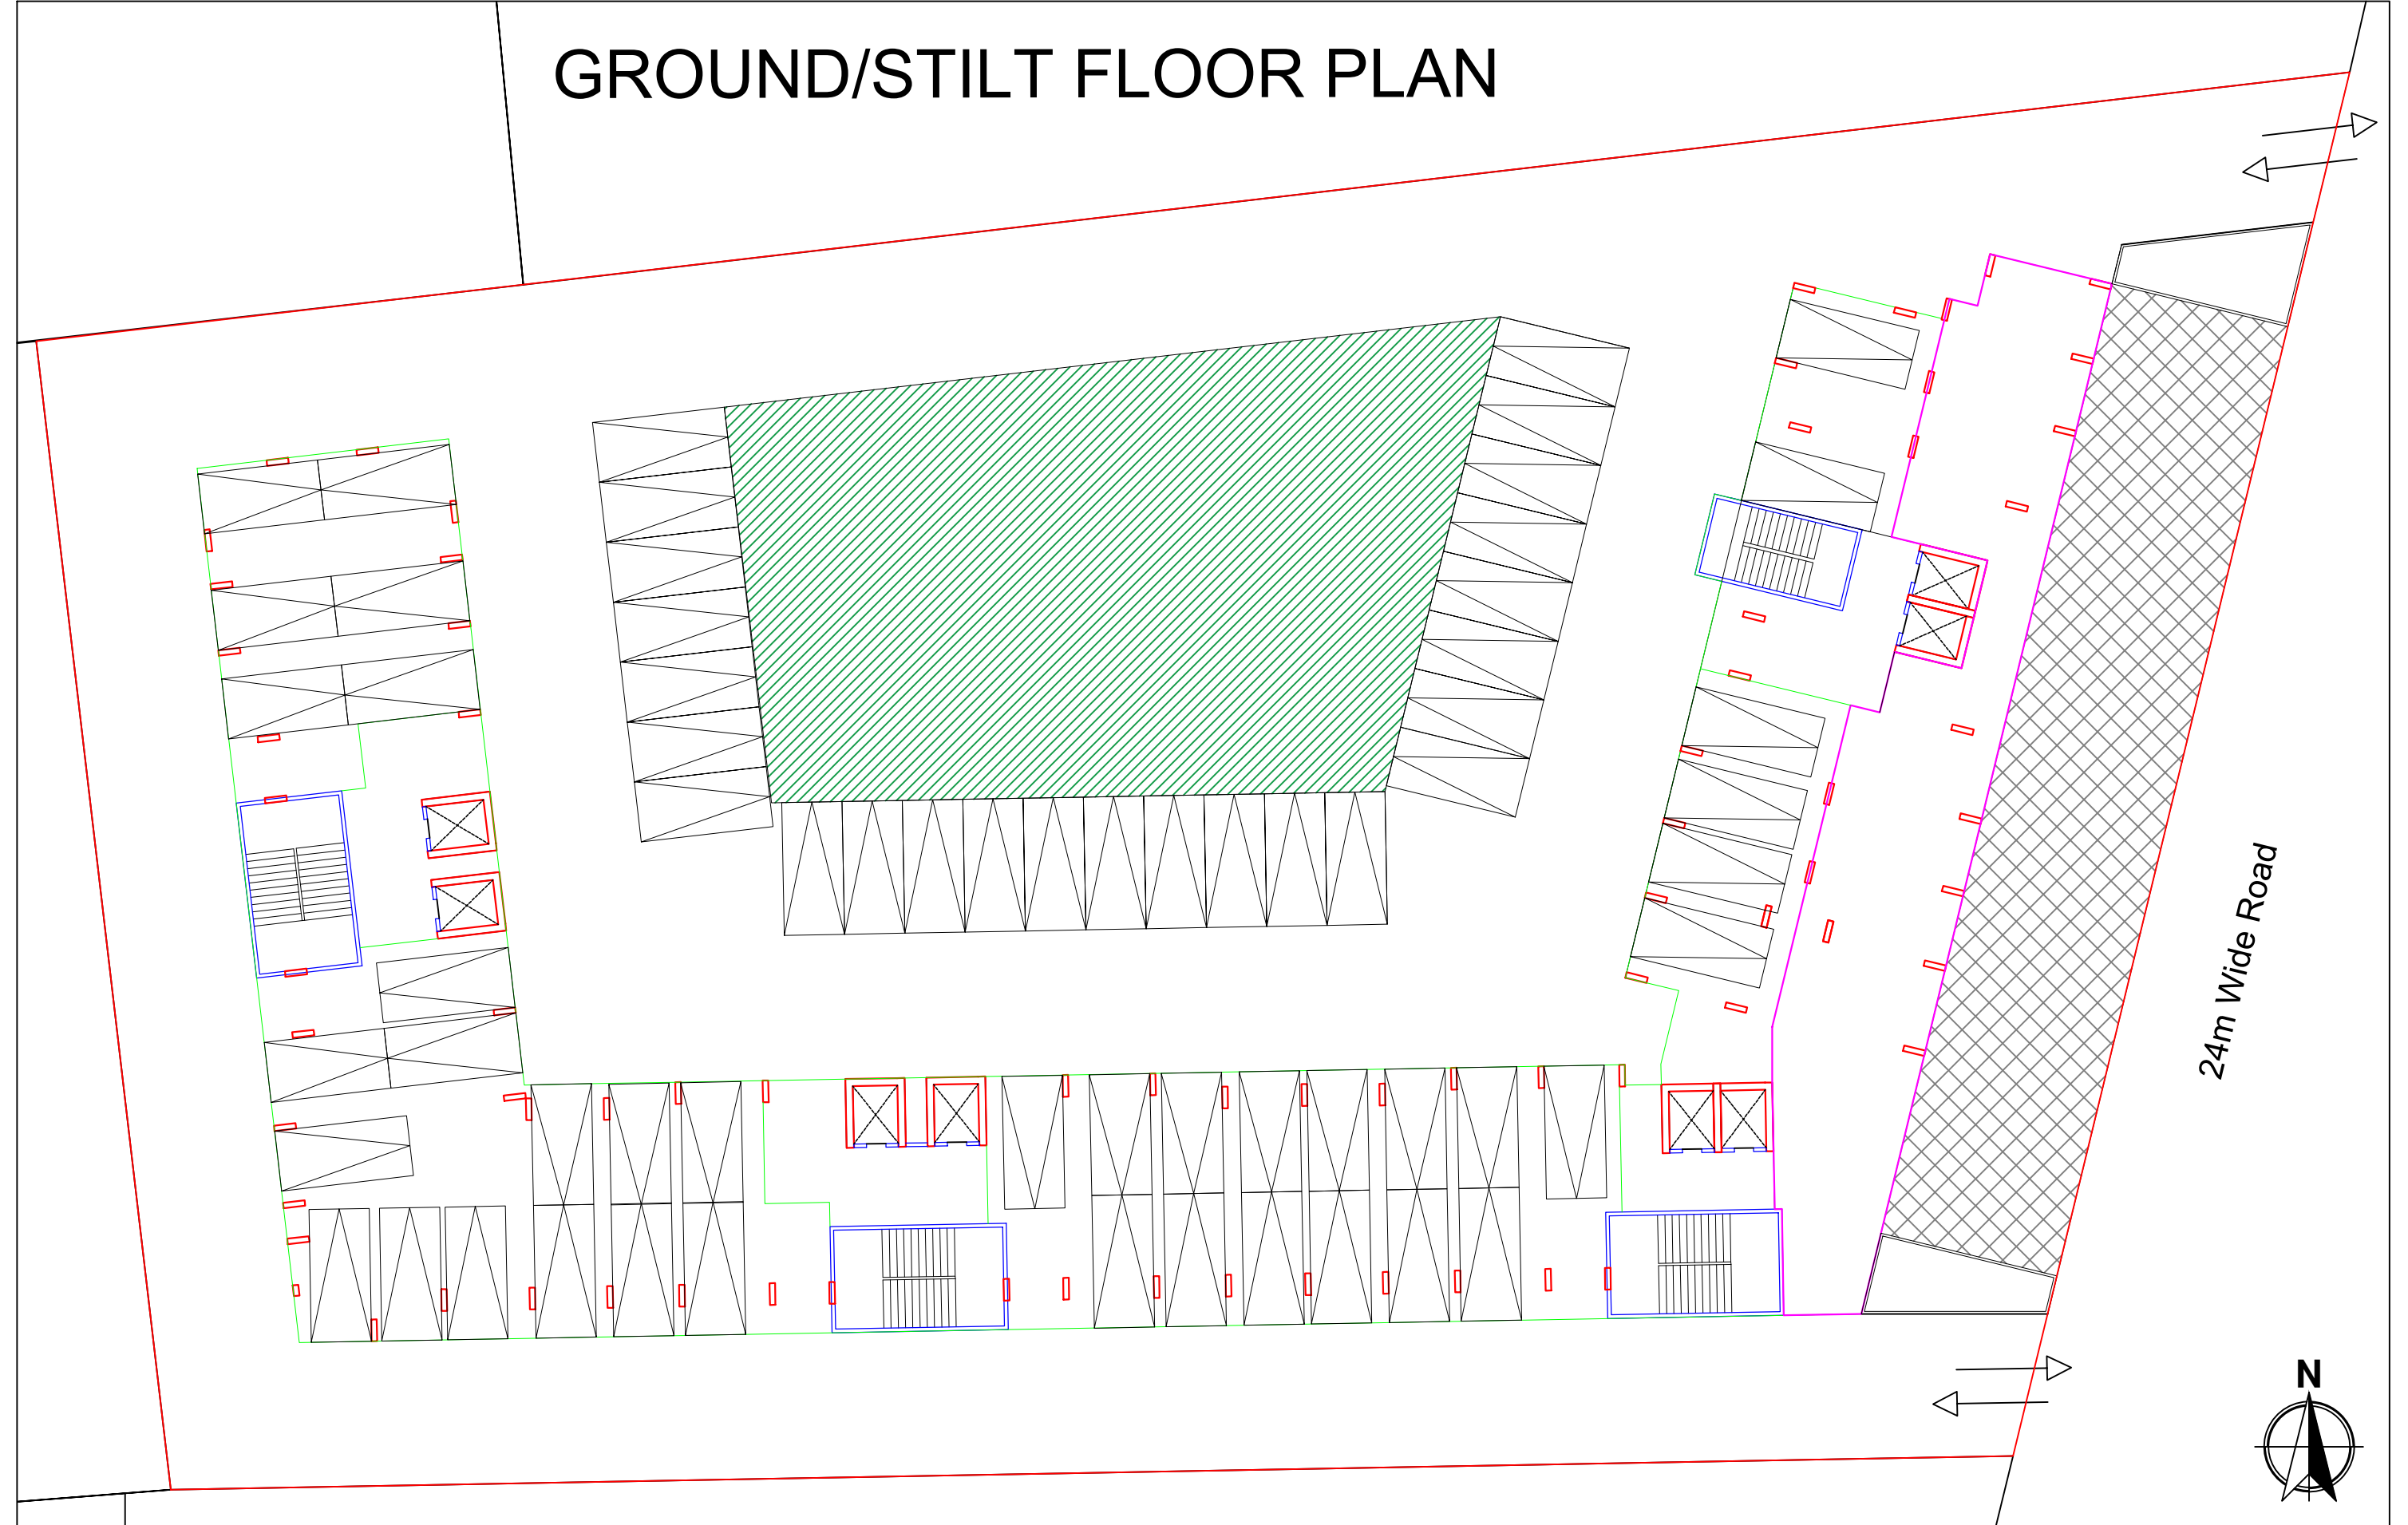


Site Location	Jodhpur, Ahmedabad
Plot size	4490
Adjoining Road	24m
Zone	R1
FSI	2.7
Permissible BUA	12,123
Maximum Height	45 m
Road Margin	7.5 m
Side and read margin	6 m

Permissible BUA	12,123
BUA (aim)	12,500
Maximum Height	45
Considering ground as	4.2
Remaining	40.8
floor to floor height	3
Permissible floor no	13.6
Maximum floor	13
BUA per floor (aim)	961.5384615
BUA per floor (aim)	1000
Parking given	132
BUA 1-6 floor	1107
BUA 7-13 floor	815
COMMERCIAL	242

3 BHK UNIT A	130	13	3	5070	390	390
3 BHK UNIT B	115	13	1	1495	115	115
2 BHK UNIT A	78	6	3	1404	234	
1 BHK UNIT A	58	6	1	348	58	
4 BHK UNIT A	150	13	1	1950	150	150
4 BHK UNIT B	160	13	1	2080	160	160
COMMERCIAL	242	1	1	242		
				12589	1107	815


GROUND/STILT FLOOR PLAN

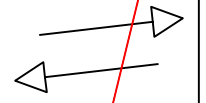

24m Wide Road




1ST - 6TH FLOOR PLAN

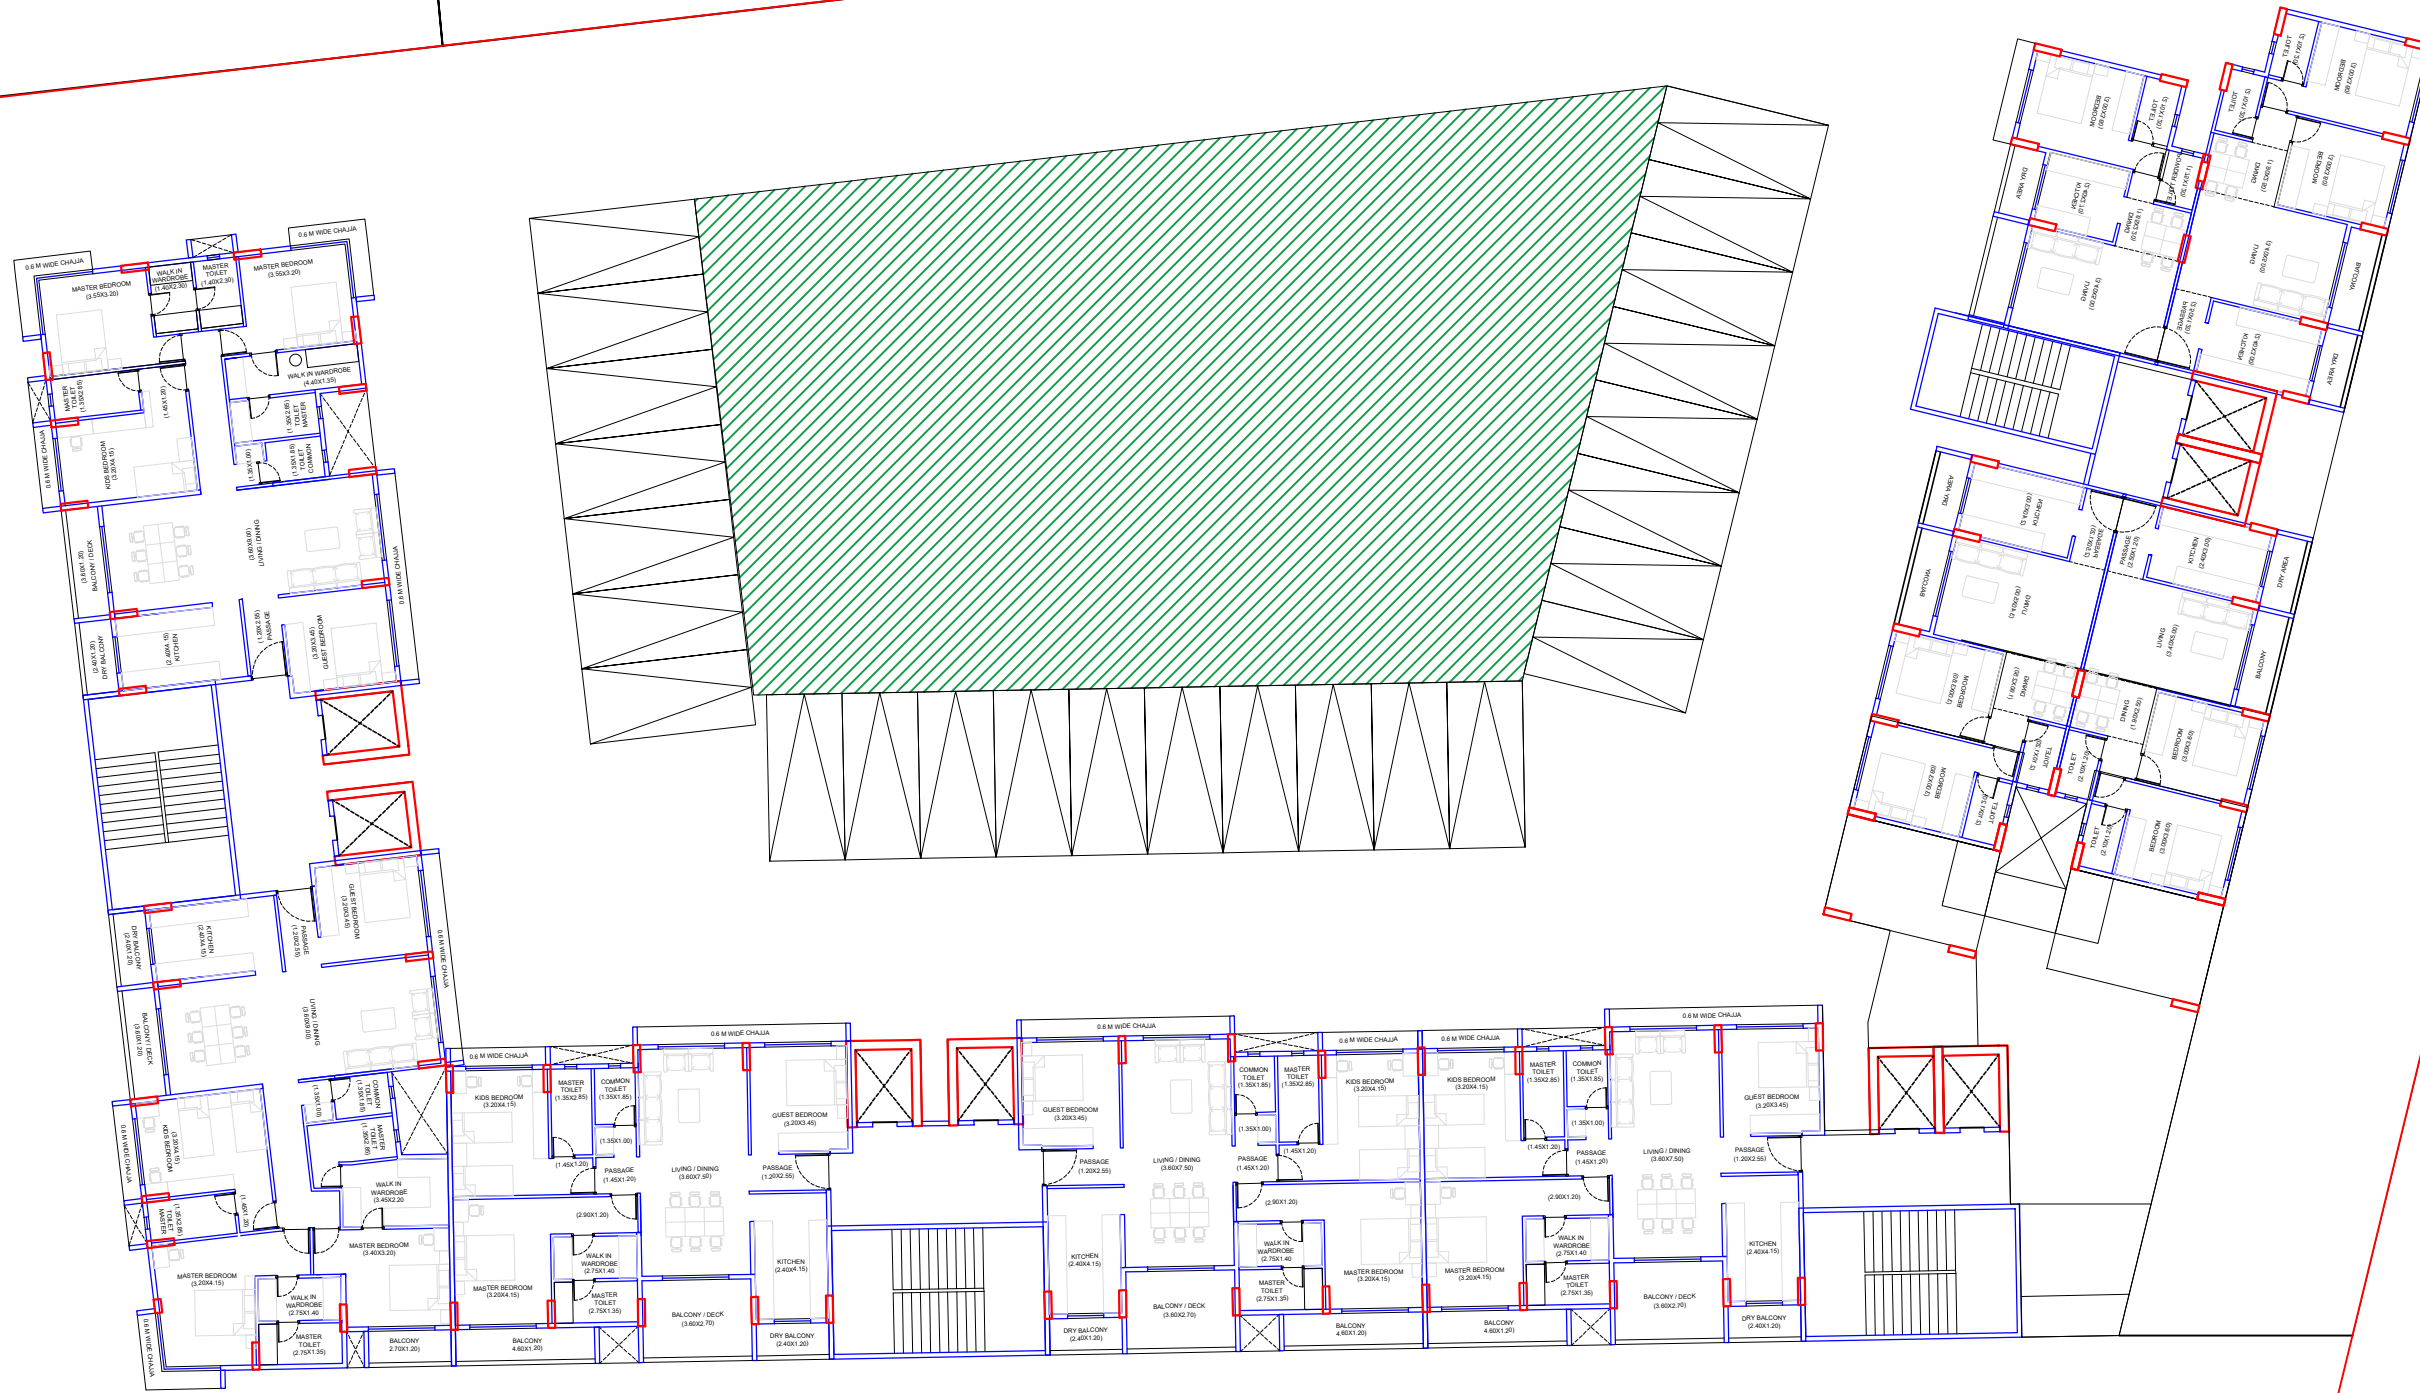

24m Wide Road




7TH-13TH FLOOR PLAN

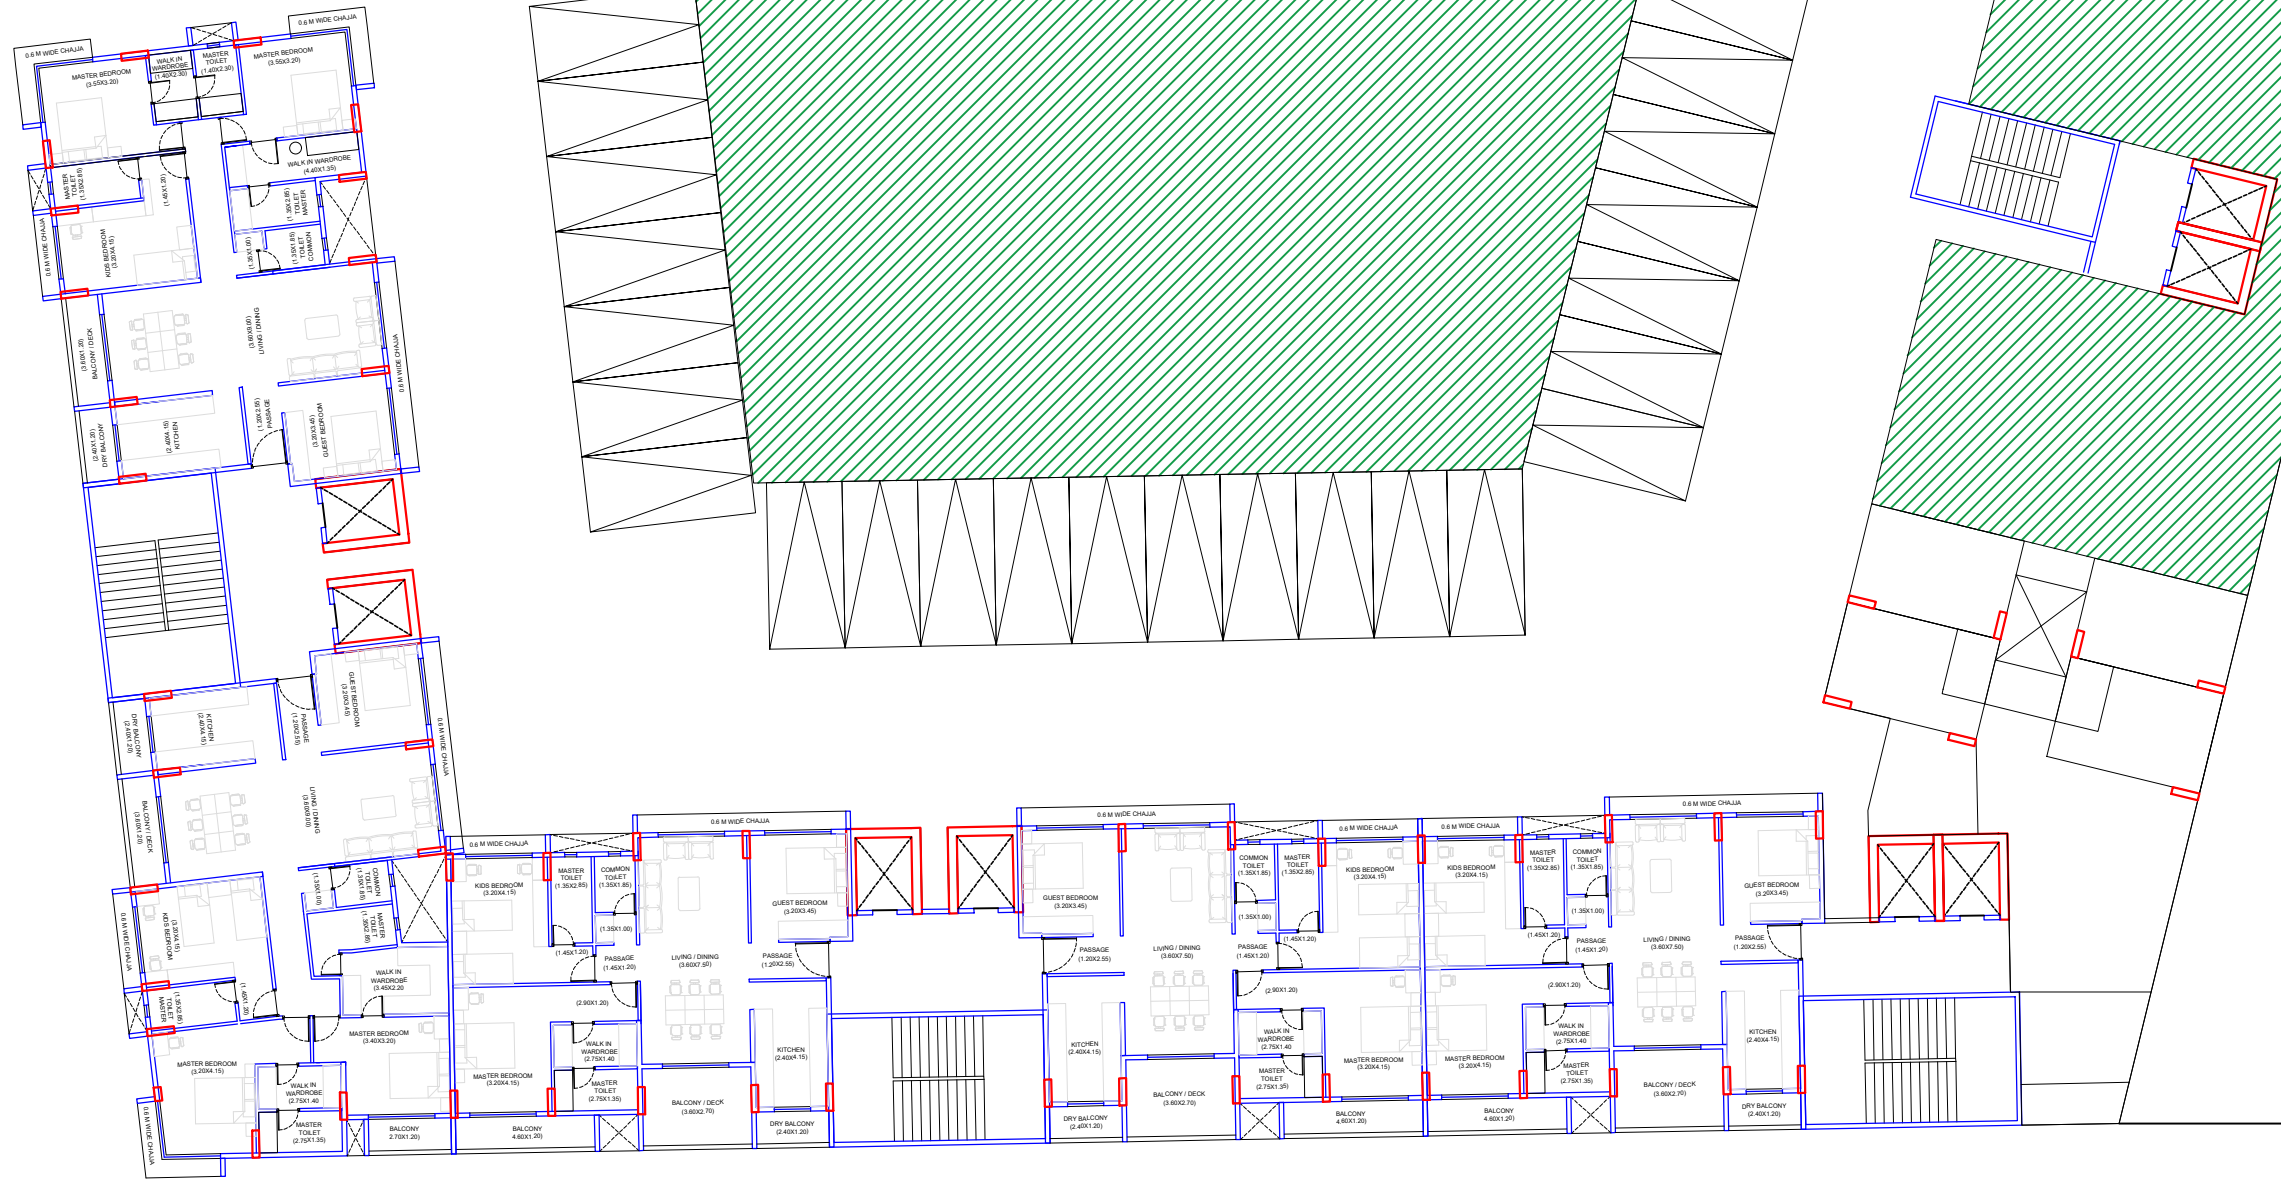


24m Wide Road




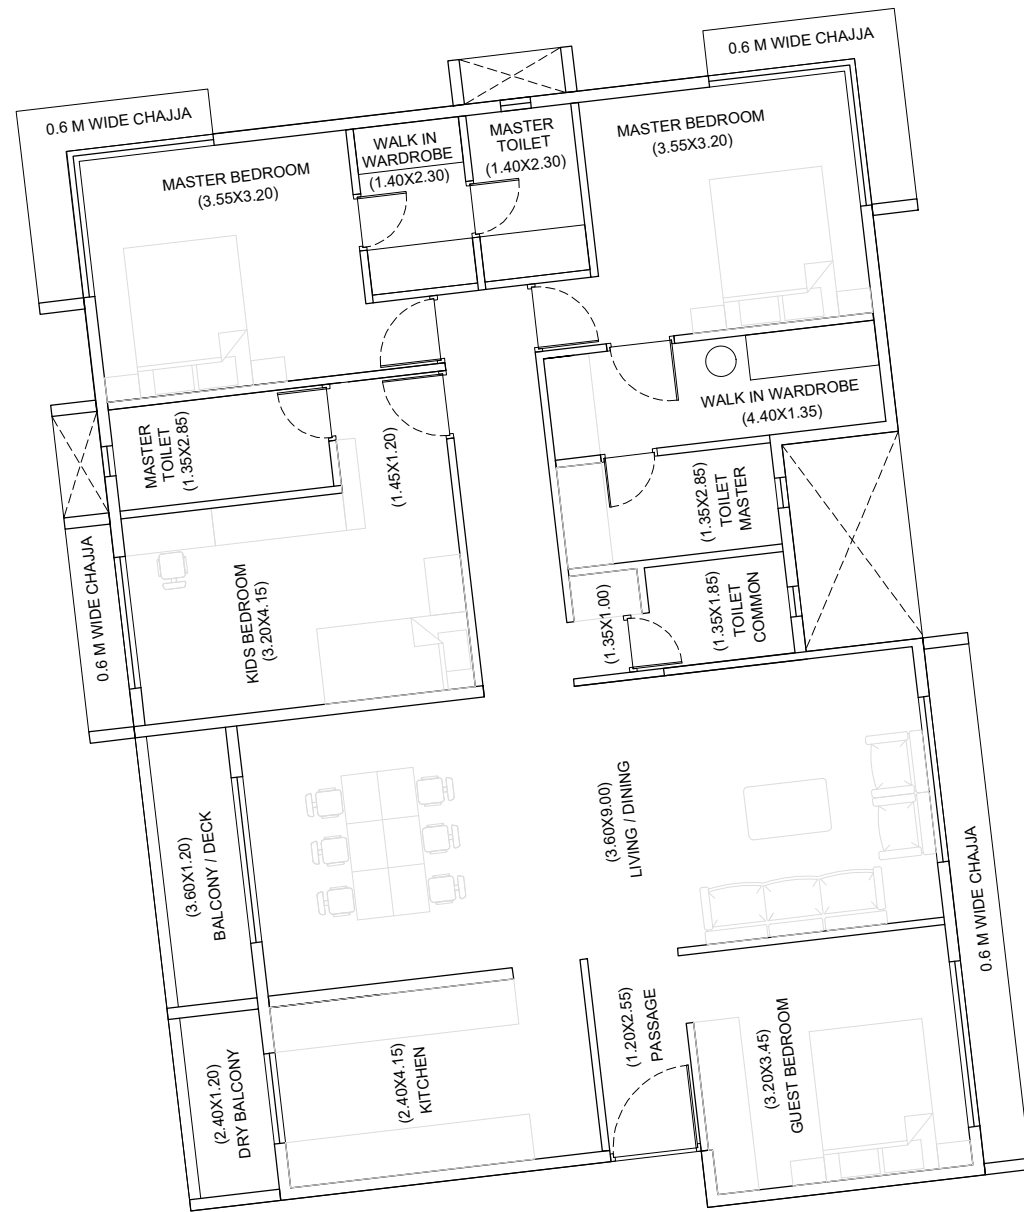

4BHK UNIT A
150 SQ. M.

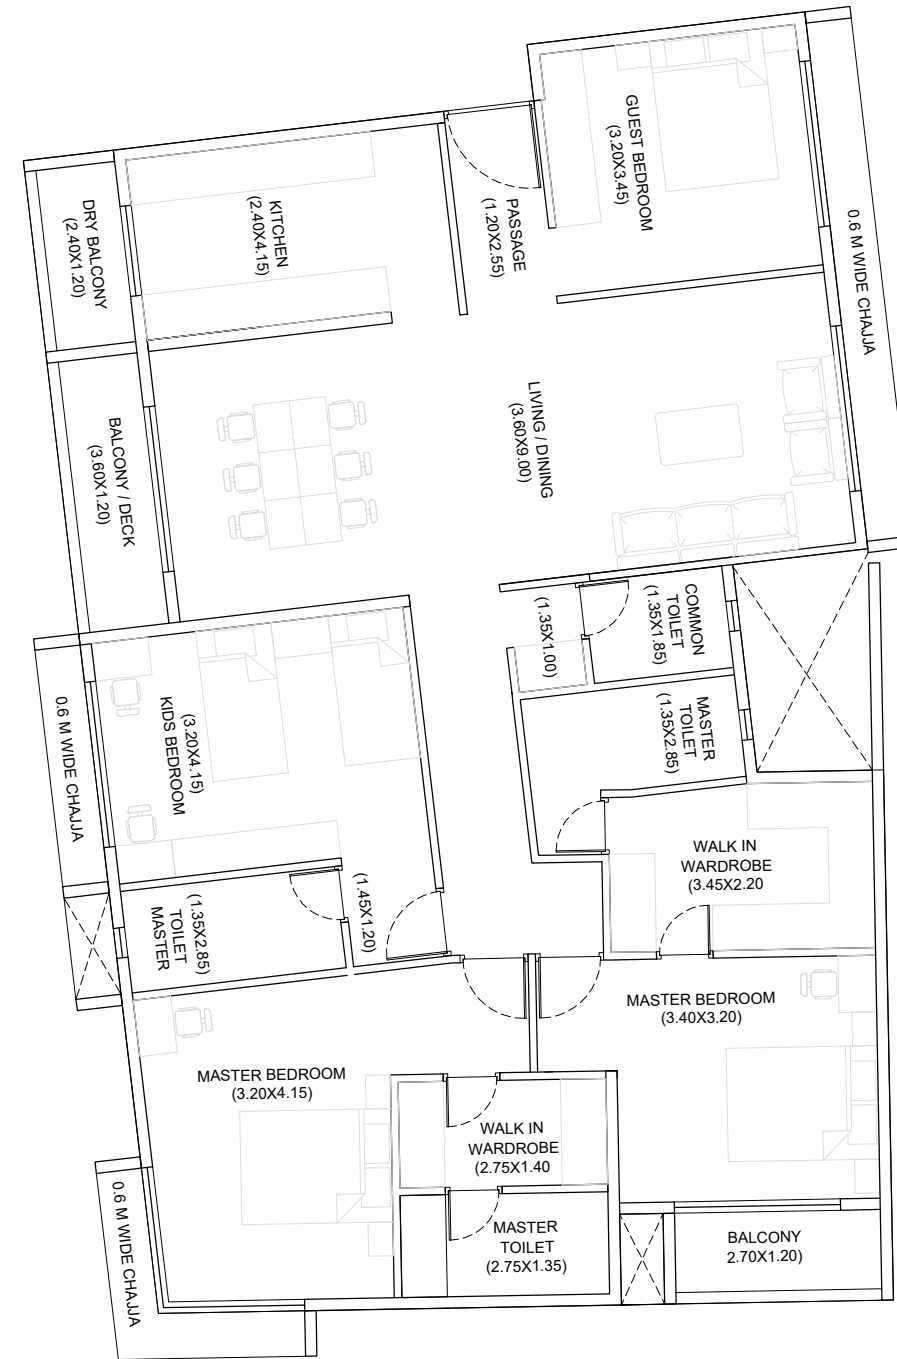


4BHK UNIT B
160 SQ. M.

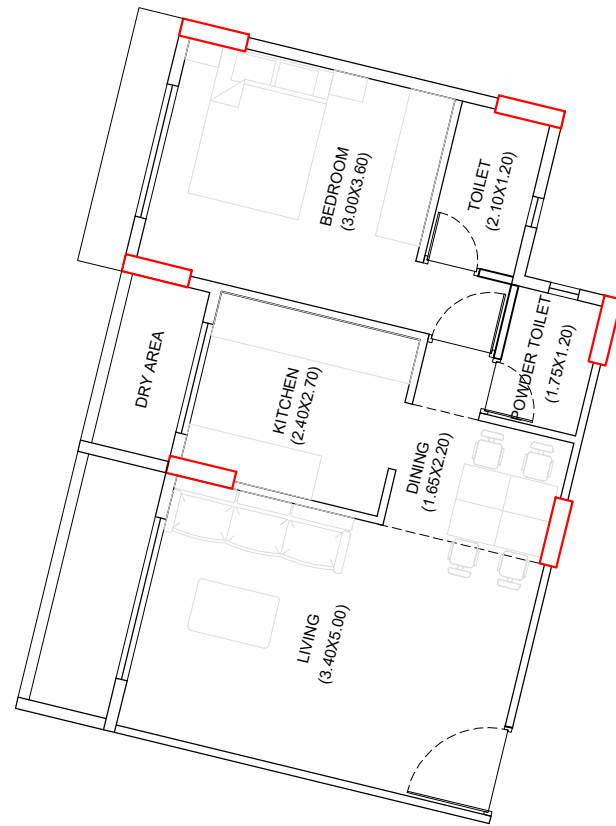

1BHK UNIT
58 SQ. M.



2BHK UNIT
78 SQ. M.

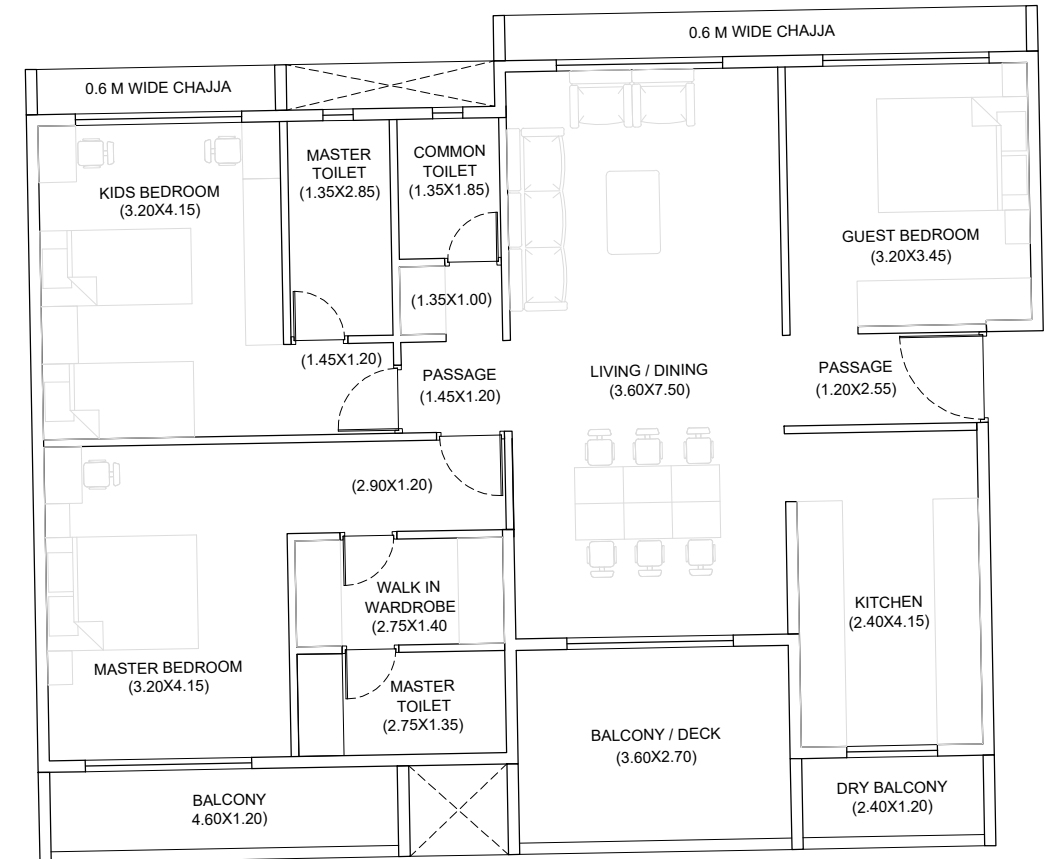

3BHK UNIT A
130 SQ. M.