

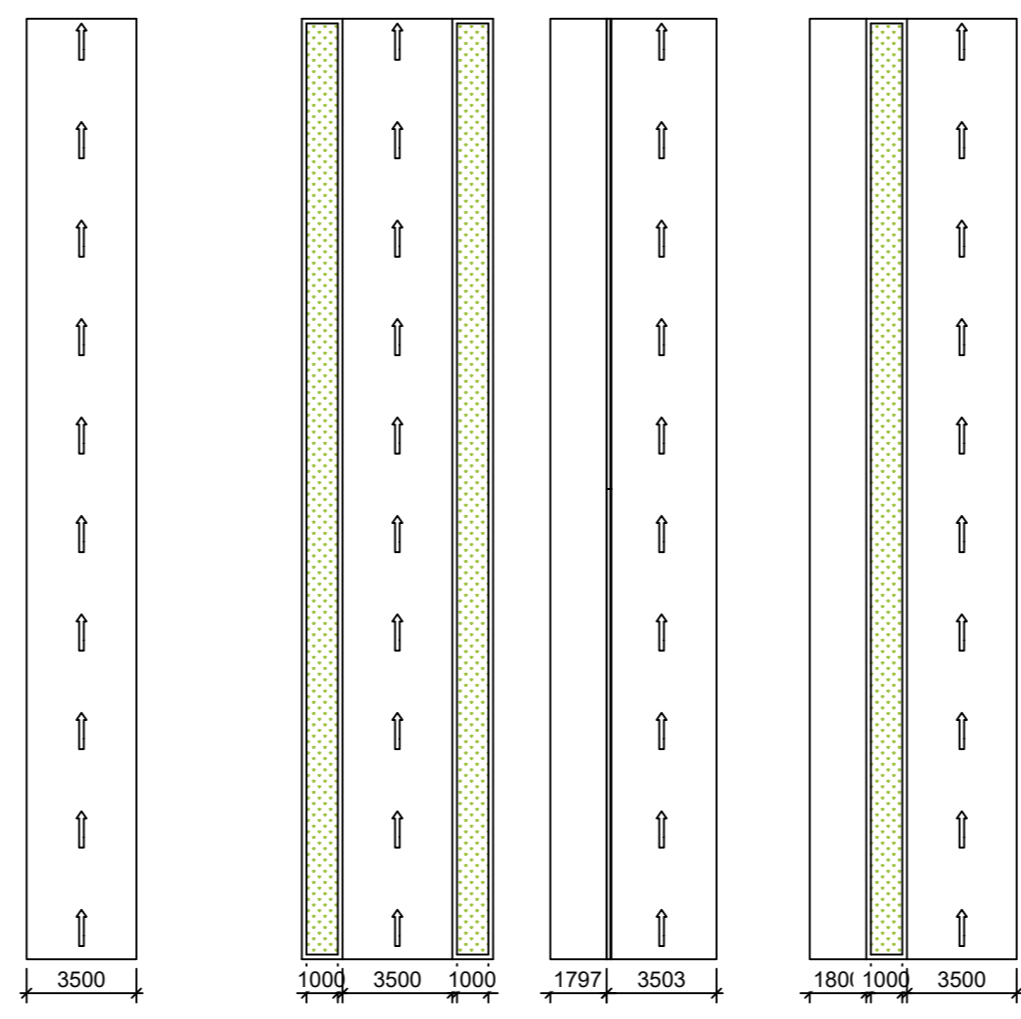



For access roads to residential areas, a lower lane width of 3m is permissible

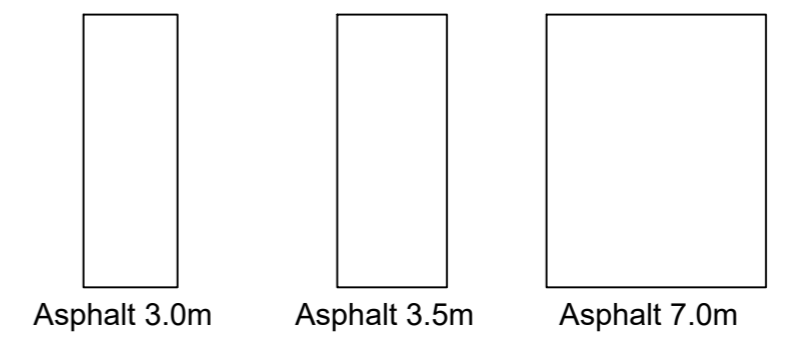


Single Lane One Way

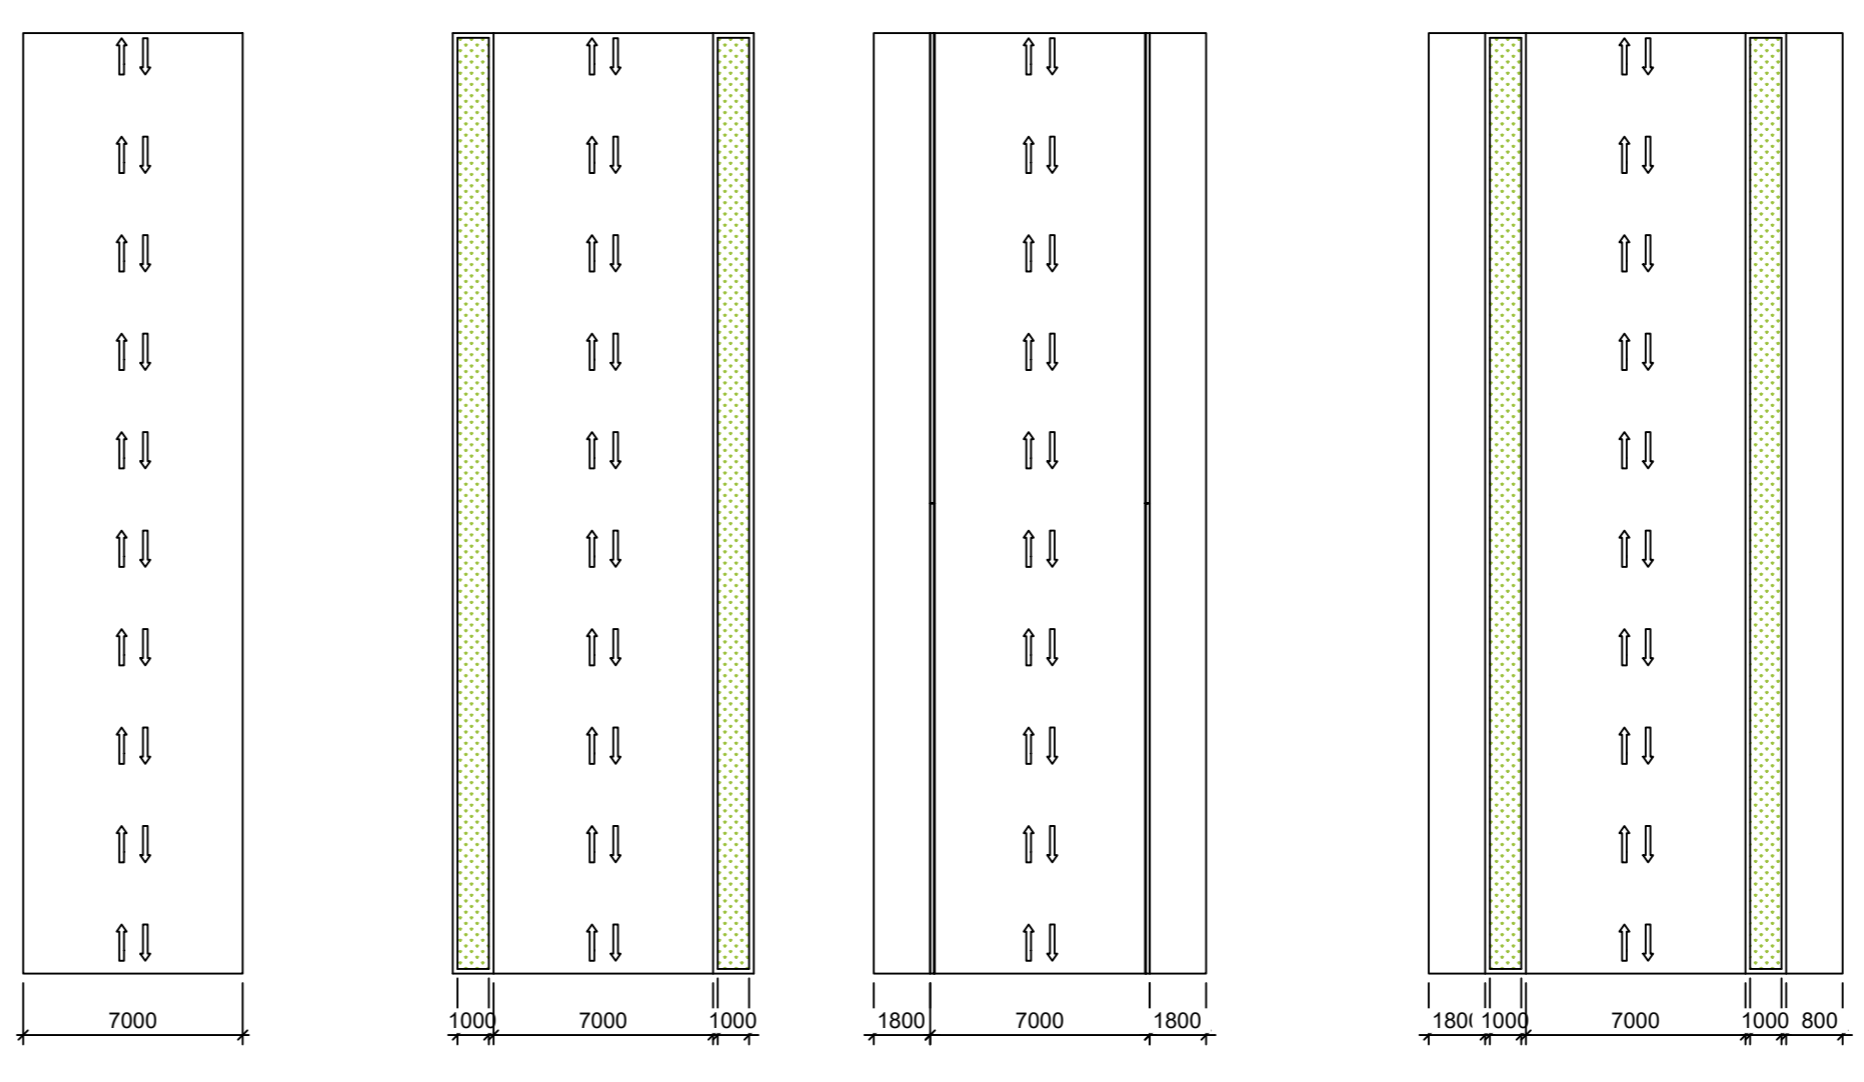

Single Lane Two Way

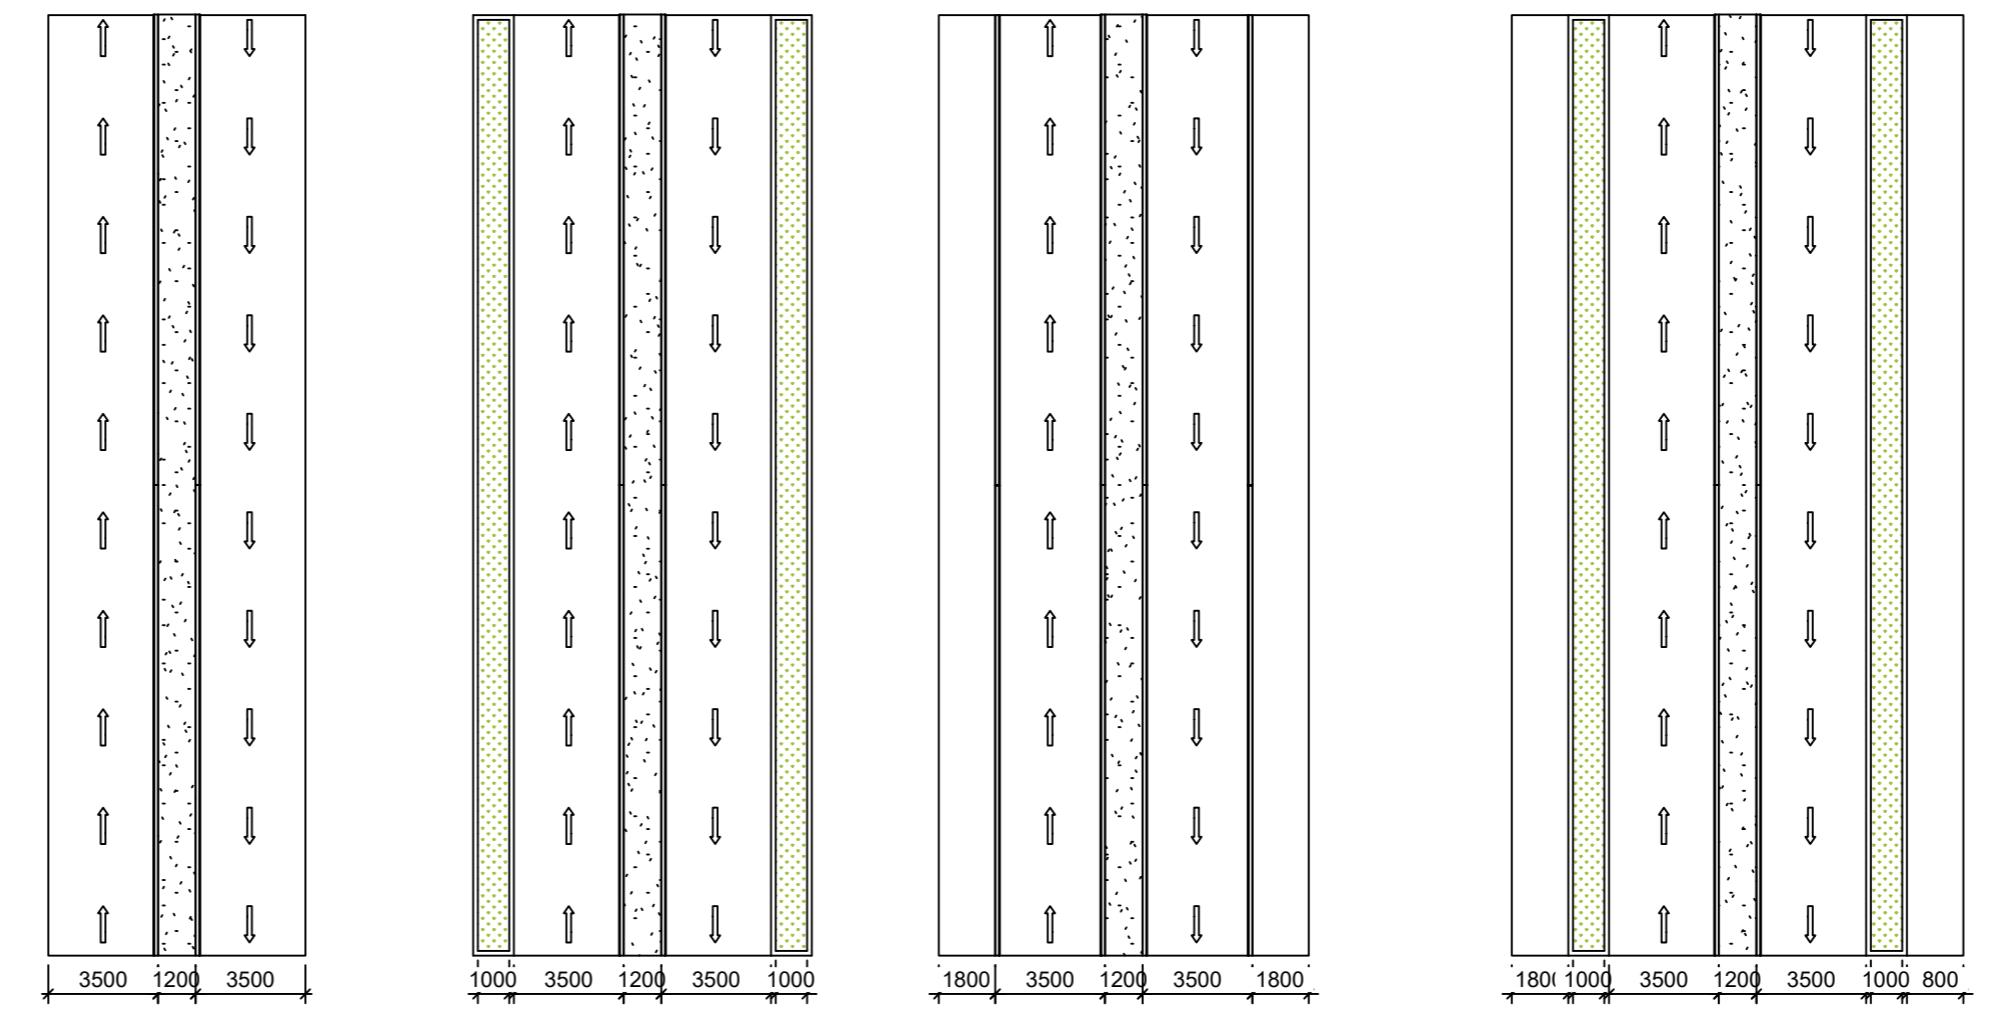

Single Lane Two Way with Medians

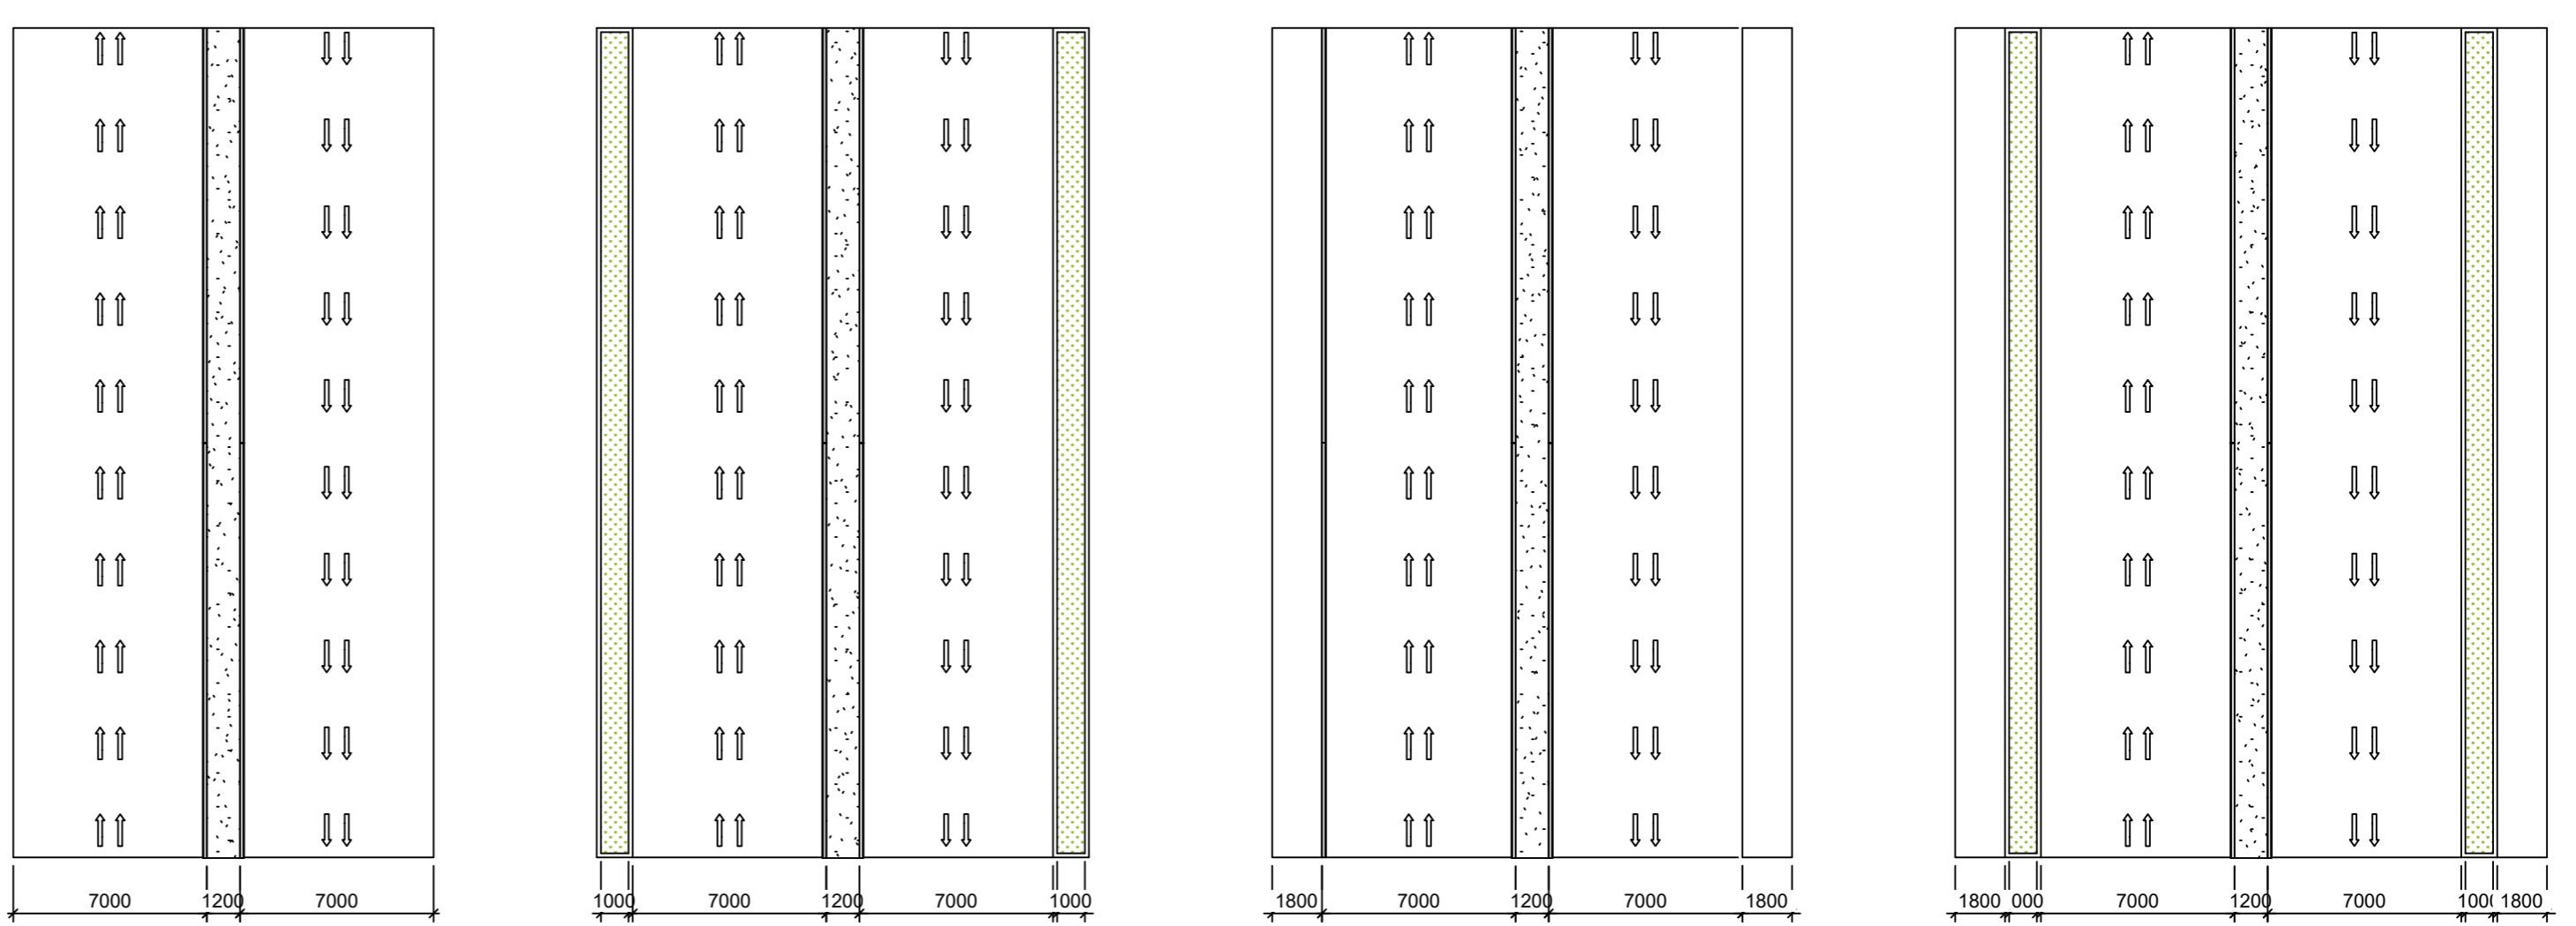

Two Lane Two Way with Medians

Reference File_MHD 23'

